




STS Consultants Ltd.
Consulting Engineers
STS PROJECT NO.: 32646

DRAWN BY: CJD 4-10-02
CHECKED BY: SEK 4-10-02
APPROVED BY: TDB 4-10-02

BY	DATE


BY	DATE

F.A. RTE.	SECTION	COUNTY	TOTAL SHEETS	SHEET NO.
351	3277R	COOK	579	110
STA. 3+100		TO STA. 3+250		
FED. ROAD DIST. NO.		ILLINOIS FED. AID PROJECT		

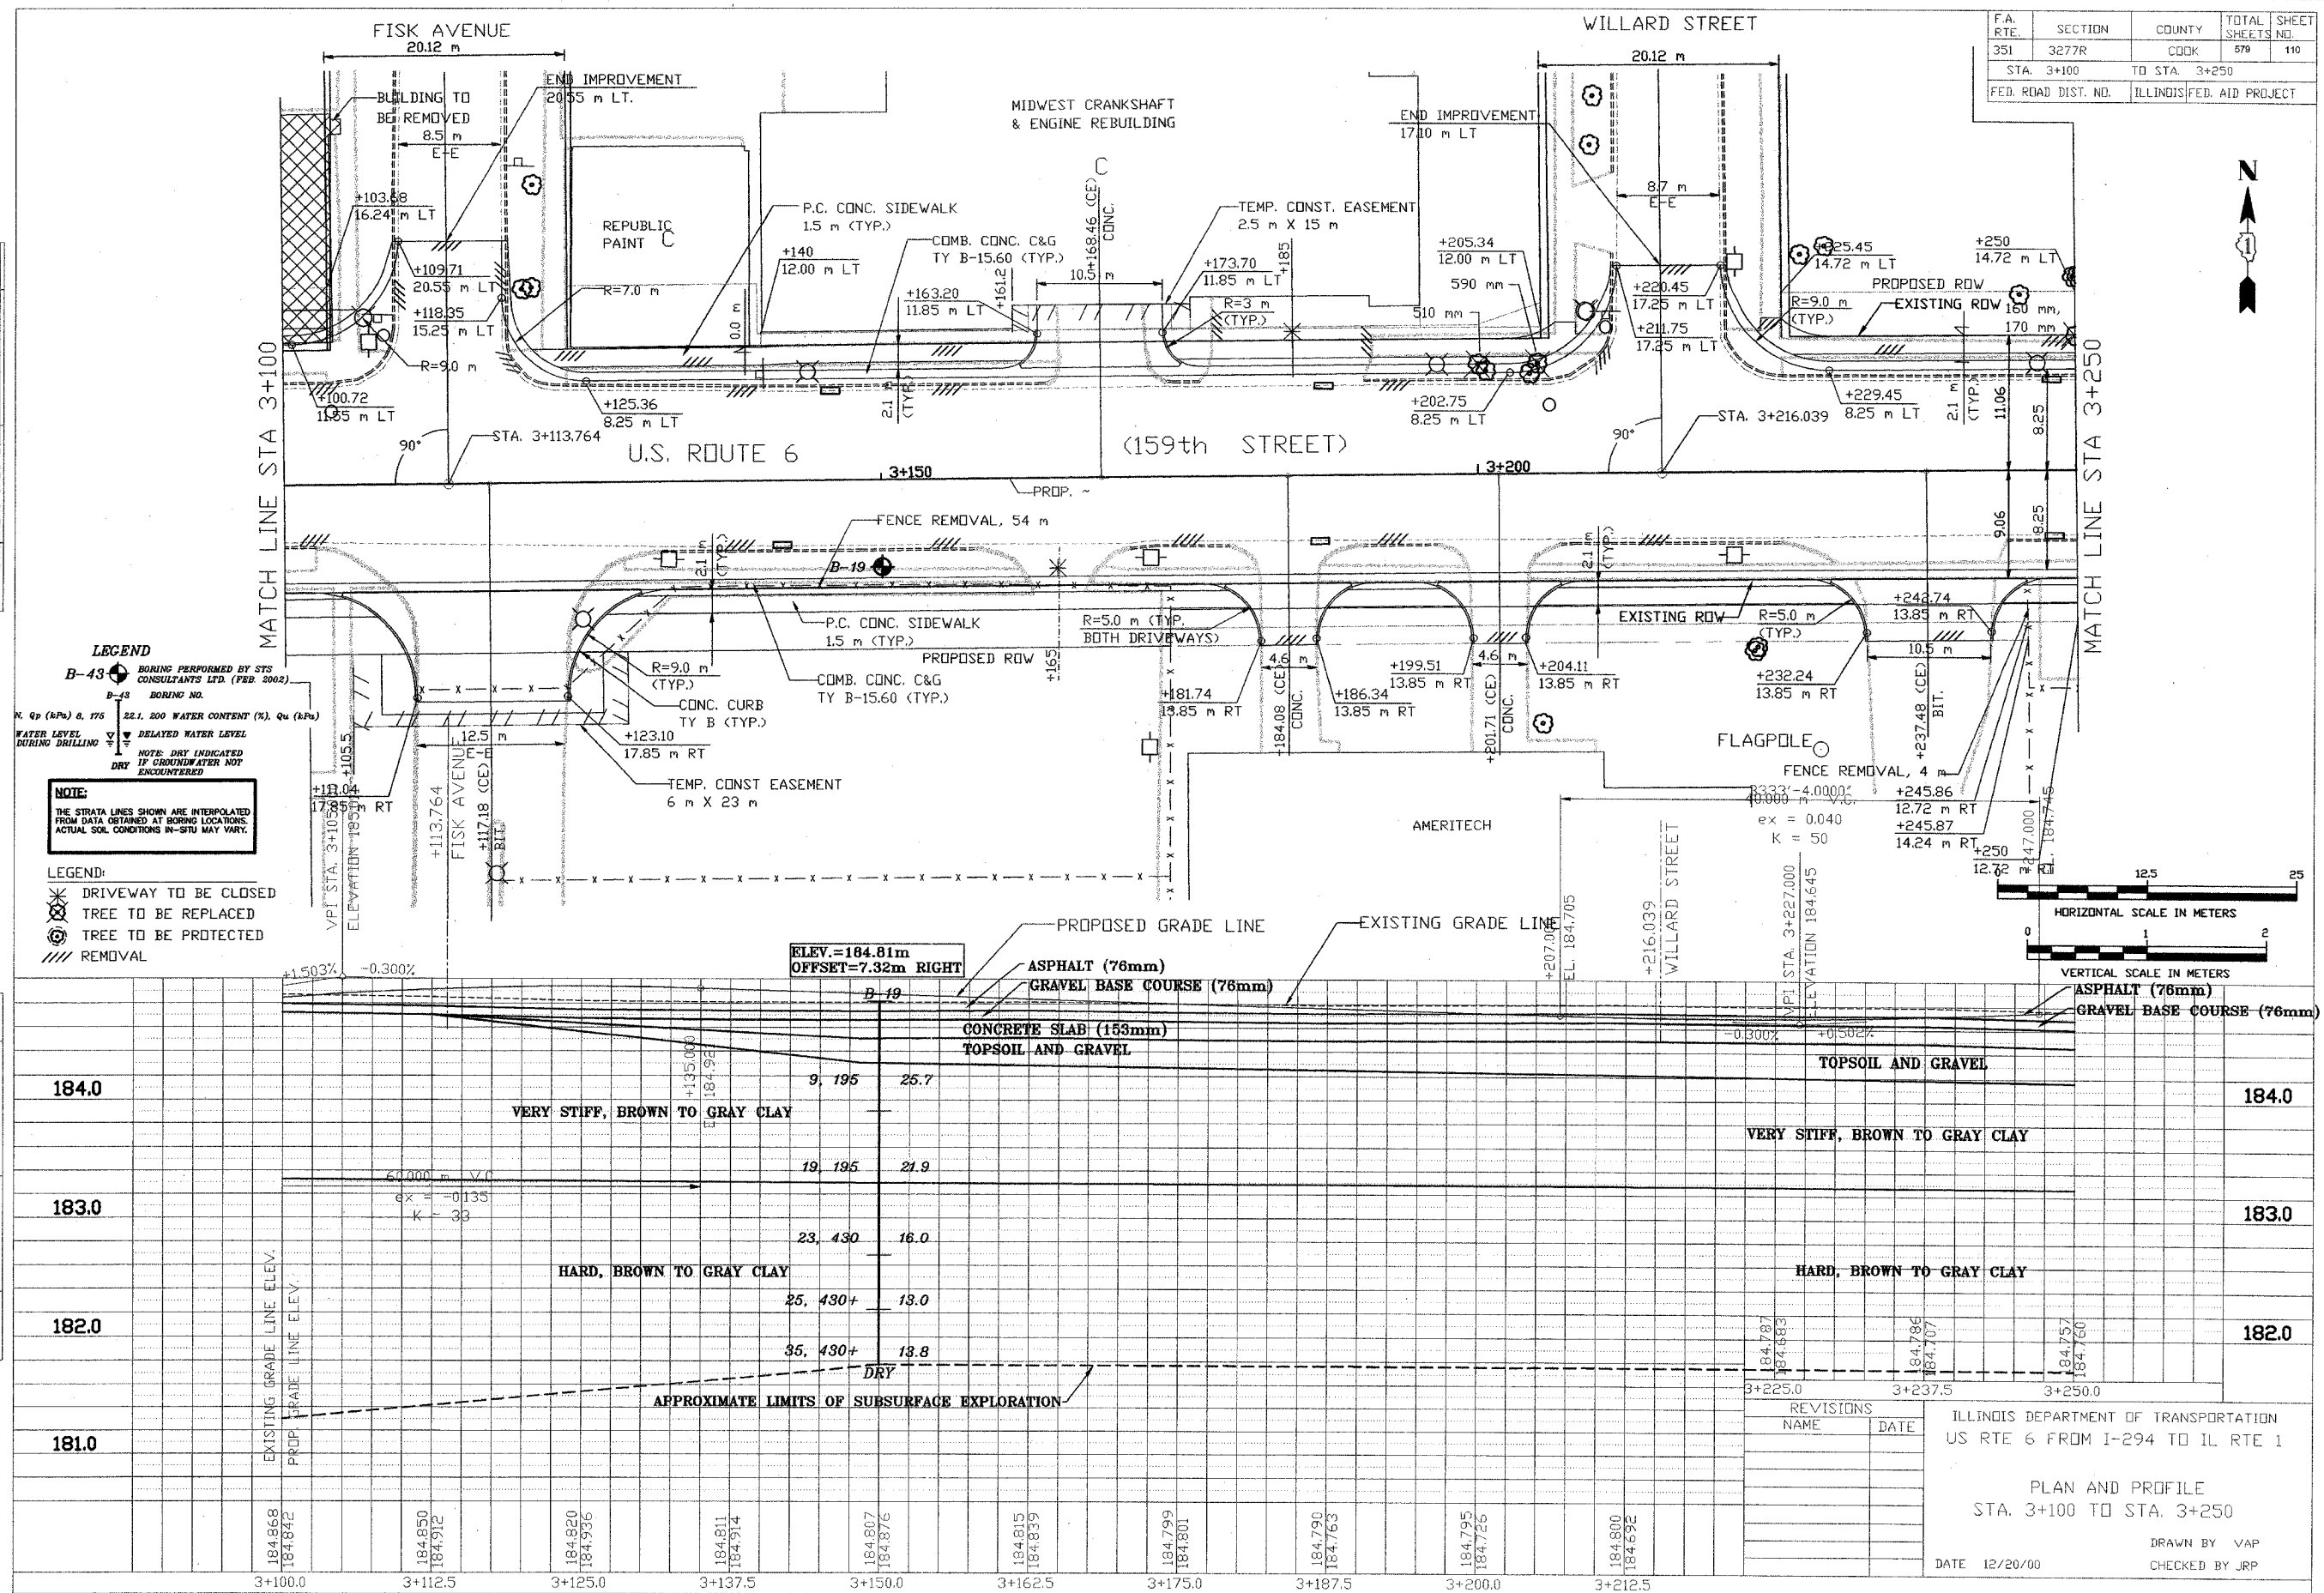

LEGEND
 B-43 BORING PERFORMED BY STS CONSULTANTS LTD. (FEB 2002)
 B-43 BORING NO.
 WATER LEVEL DURING DRILLING
 22.1. 200 WATER CONTENT (%), Qu (kPa)
 DELAYED WATER LEVEL
 NOTE: DRY INDICATED IF GROUNDWATER NOT ENCOUNTERED
 DRY
 NOTE: THE STRATA LINES SHOWN ARE INTERPOLATED FROM DATA OBTAINED AT BORING LOCATIONS. ACTUAL SOIL CONDITIONS IN-SITU MAY VARY.

LEGEND:
 * DRIVEWAY TO BE CLOSED
 ⊗ TREE TO BE REPLACED
 ⊙ TREE TO BE PROTECTED
 // REMOVAL

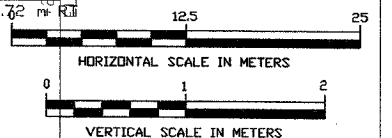

REVISIONS NAME	DATE

ILLINOIS DEPARTMENT OF TRANSPORTATION
US RTE 6 FROM I-294 TO IL RTE 1

PLAN AND PROFILE
STA. 3+100 TO STA. 3+250

DATE 12/20/00
DRAWN BY VAP
CHECKED BY JRP

X:\PROJECTS\12046\PROFILES\3+100_3+250.dwg
04/07/2002 22:29