



STS Consultants Ltd.  
Consulting Engineers

STS PROJECT NO.: 32646


DRAWN BY	CJD	4-10-02
CHECKED BY	SEK	4-10-02
APPROVED BY	TDB	4-10-02

FINAL SURVEYED	BY	DATE
SURVEY PLOTTED		
NOTE BOOK TEMPLATE		
AREAS CHECKED		
NO.		

ORIGINAL SURVEYED	BY	DATE
SURVEY PLOTTED		
NOTE BOOK TEMPLATE		
AREAS CHECKED		
NO.		



X:\PROJECTS\32646\PROFILES\41+130 TO 41+201.20.dwg  
04/09/2002 22:55

F.A. RTE.	SECTION	COUNTY	TOTAL SHEETS	SHEET NO.
351	3277R	COOK	579	114
STA. 41+130		TO STA. 41+201.20		
FED. ROAD DIST. NO.		ILLINOIS FED. AID PROJECT		

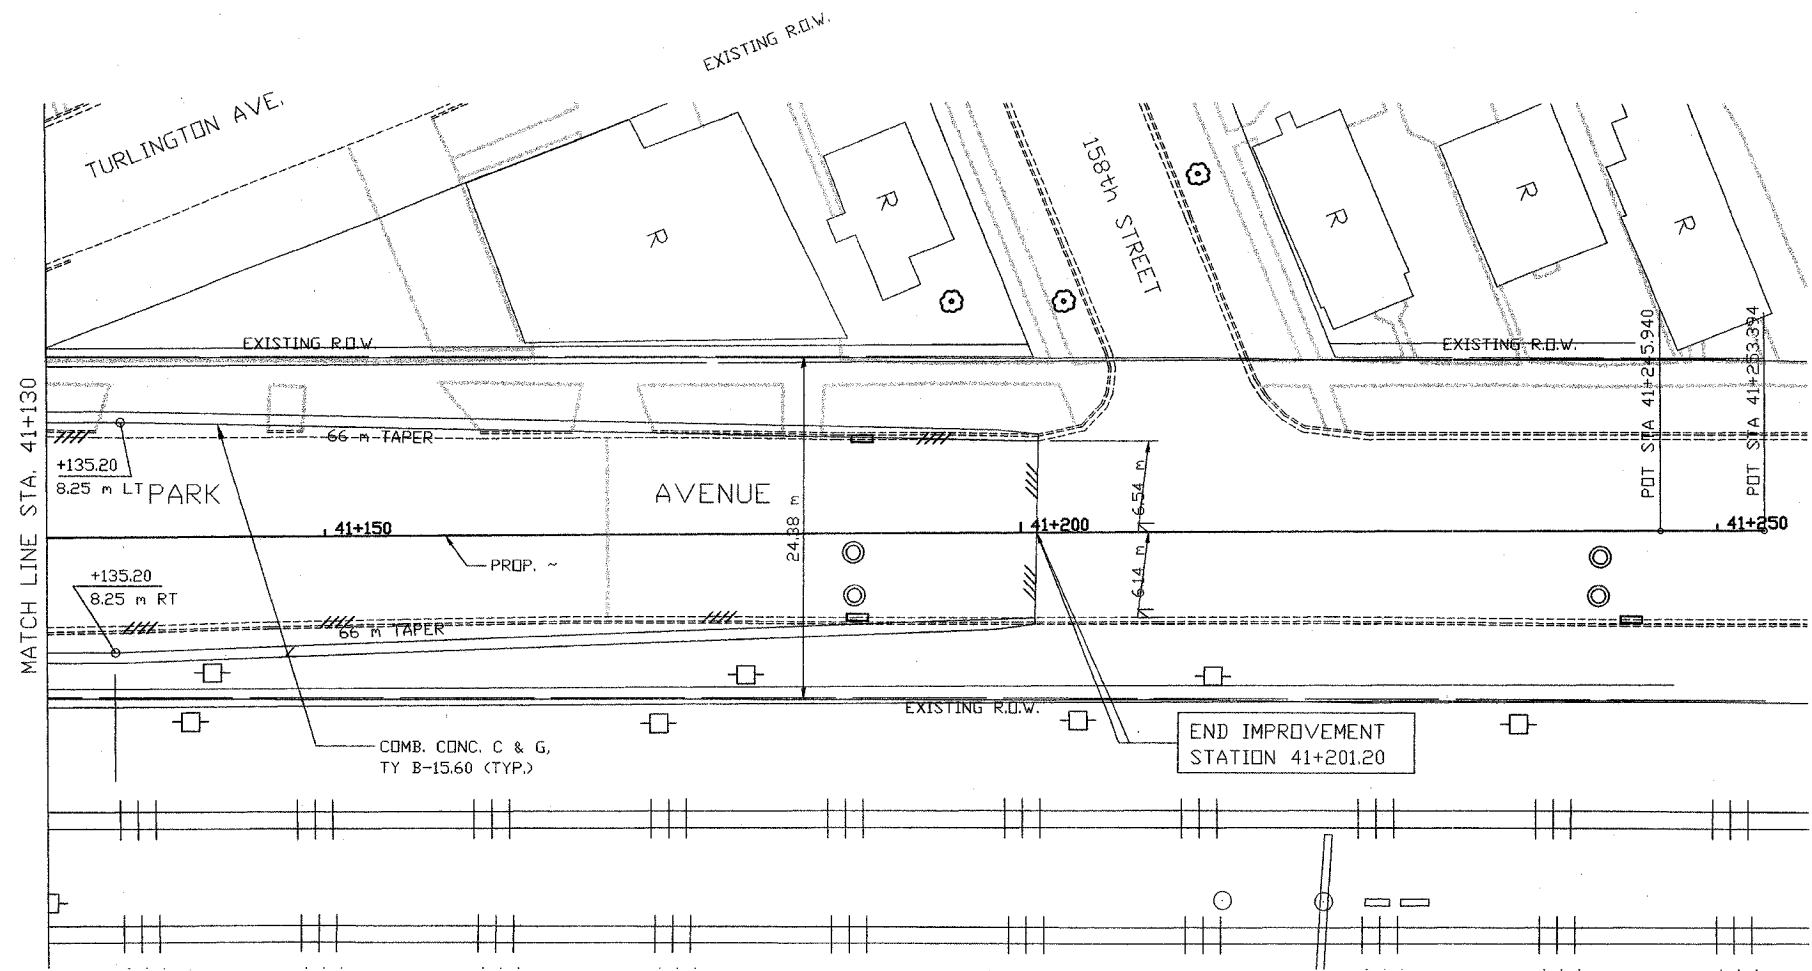

- LEGEND:
- DRIVEWAY TO BE CLOSED
  - TREE TO BE REPLACED
  - TREE TO BE PROTECTED
  - REMOVAL

NOTE:  
THE STRATA LINES SHOWN ARE INTERPOLATED FROM DATA OBTAINED AT BORING LOCATIONS. ACTUAL SOIL CONDITIONS IN-SITU MAY VARY.

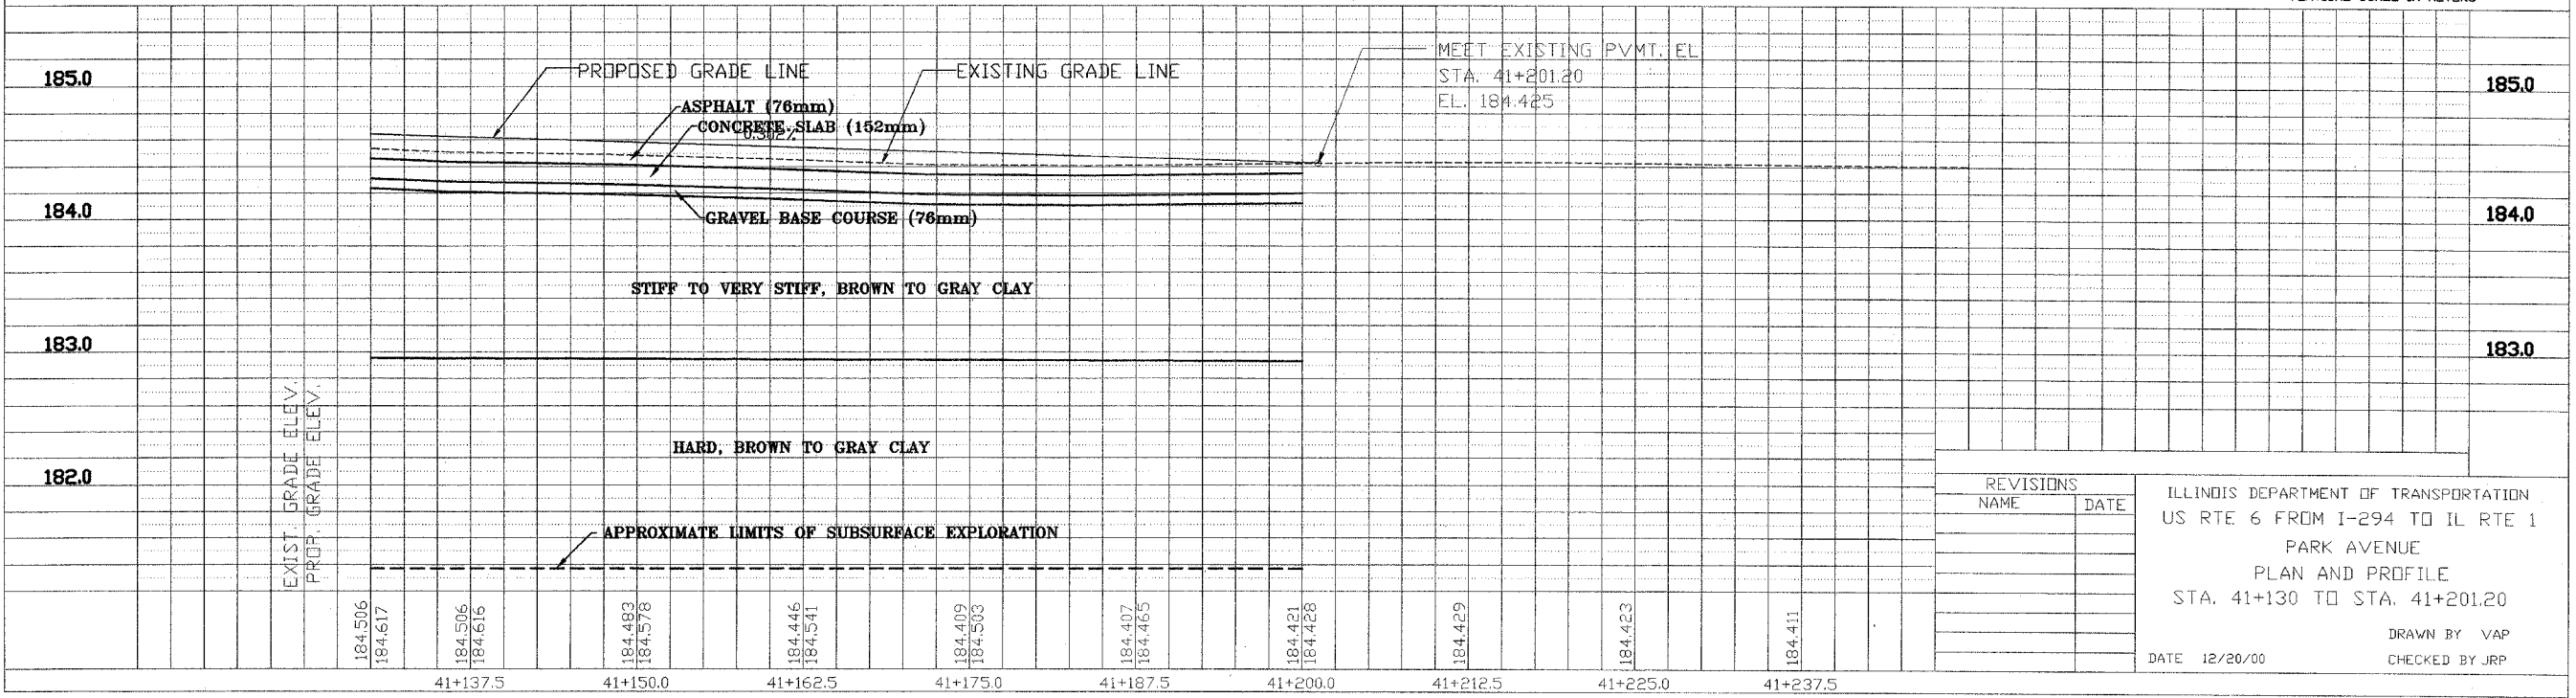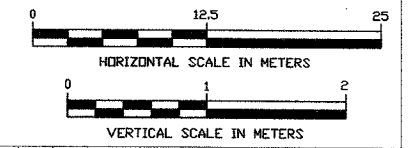

REVISIONS	
NAME	DATE

ILLINOIS DEPARTMENT OF TRANSPORTATION  
US RTE 6 FROM I-294 TO IL RTE 1  
PARK AVENUE  
PLAN AND PROFILE  
STA. 41+130 TO STA. 41+201.20  
DATE 12/20/00  
DRAWN BY VAP  
CHECKED BY JRP