
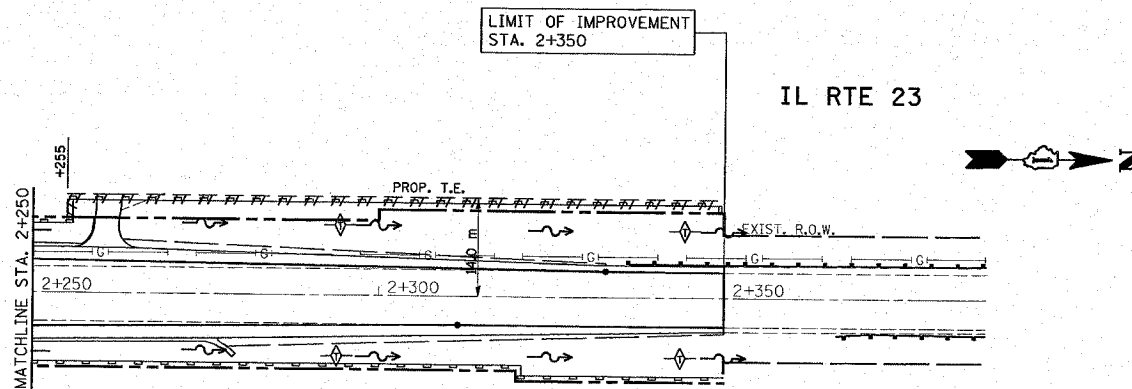
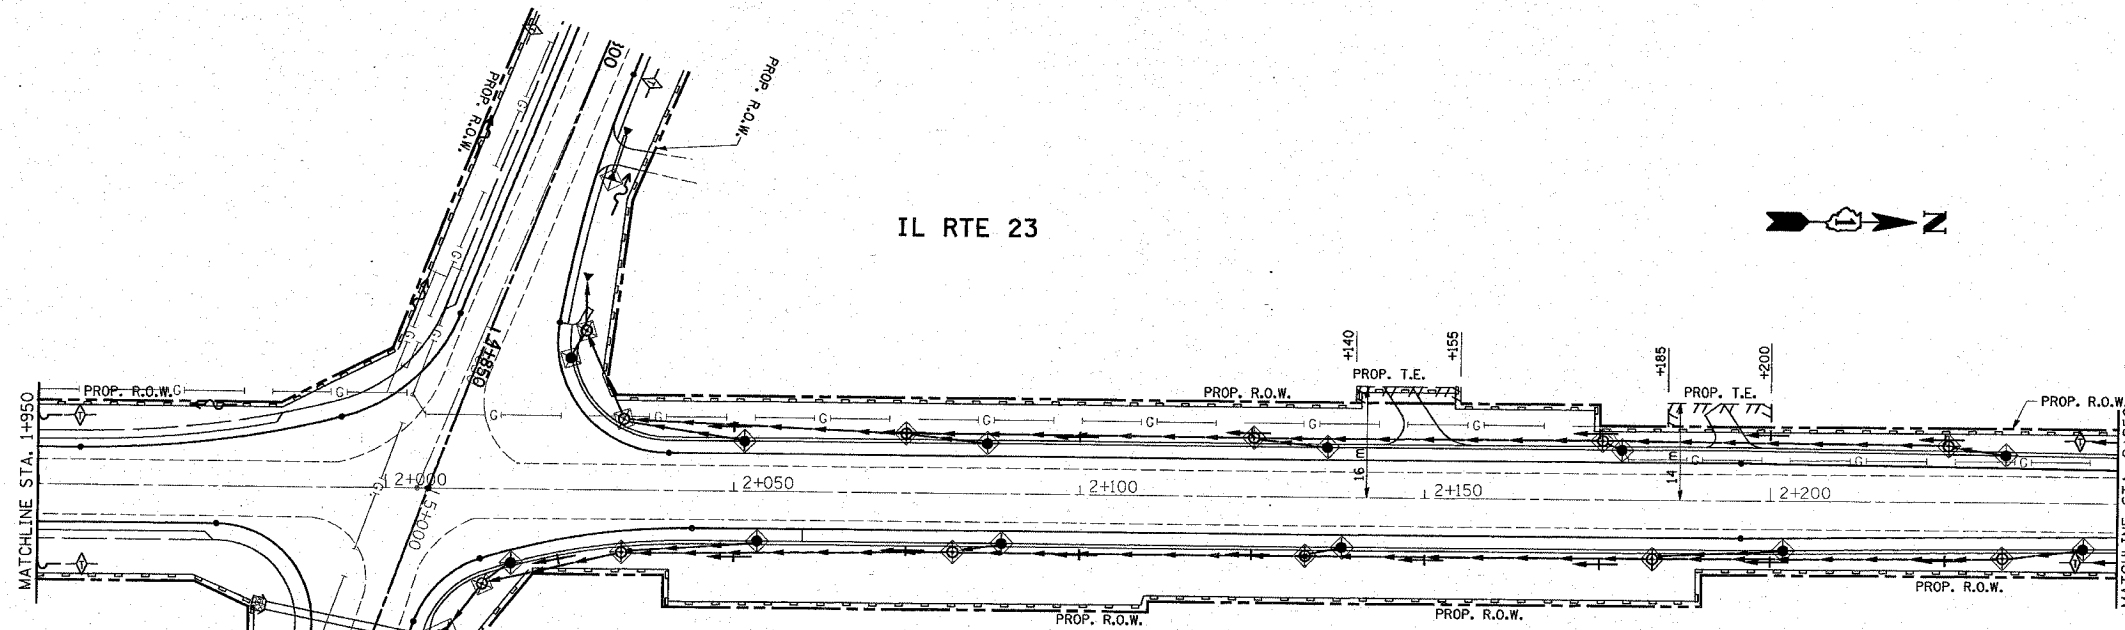


*REF-ero1
*REF-ero2
*REF-ero3

F.A.P. RTE.	SECTION	COUNTY	TOTAL SHEETS	SHEET NO.
324	24N-1	McHENRY	82	28
STA.		TO STA.		
FED. ROAD DIST. NO.		ILLINOIS FED. AID PROJECT		

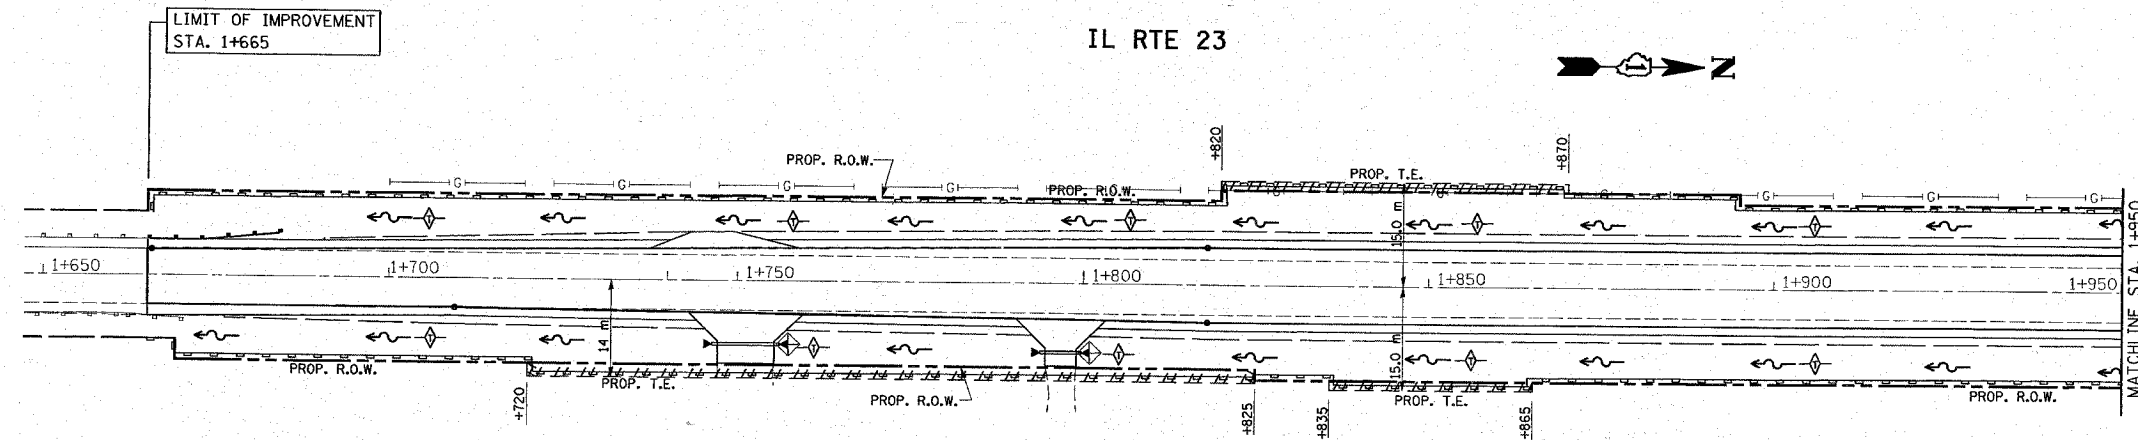

LEGEND

- PERIMETER EROSION CONTROL BARRIER
- ◆ INLET FILTER
- ◆ TEMPORARY DITCH CHECK
- * ITEMS TO BE INSTALLED BEFORE THE AREA IS DISTURBED

REVISIONS	
NAME	DATE

ILLINOIS DEPARTMENT OF TRANSPORTATION

**IL. RTE. 23
PROPOSED
EROSION CONTROL PLAN**

SCALE: VERT. 1:500
HORIZ. 1:500
DATE 2/11/2008

DRAWN BY
CHECKED BY