
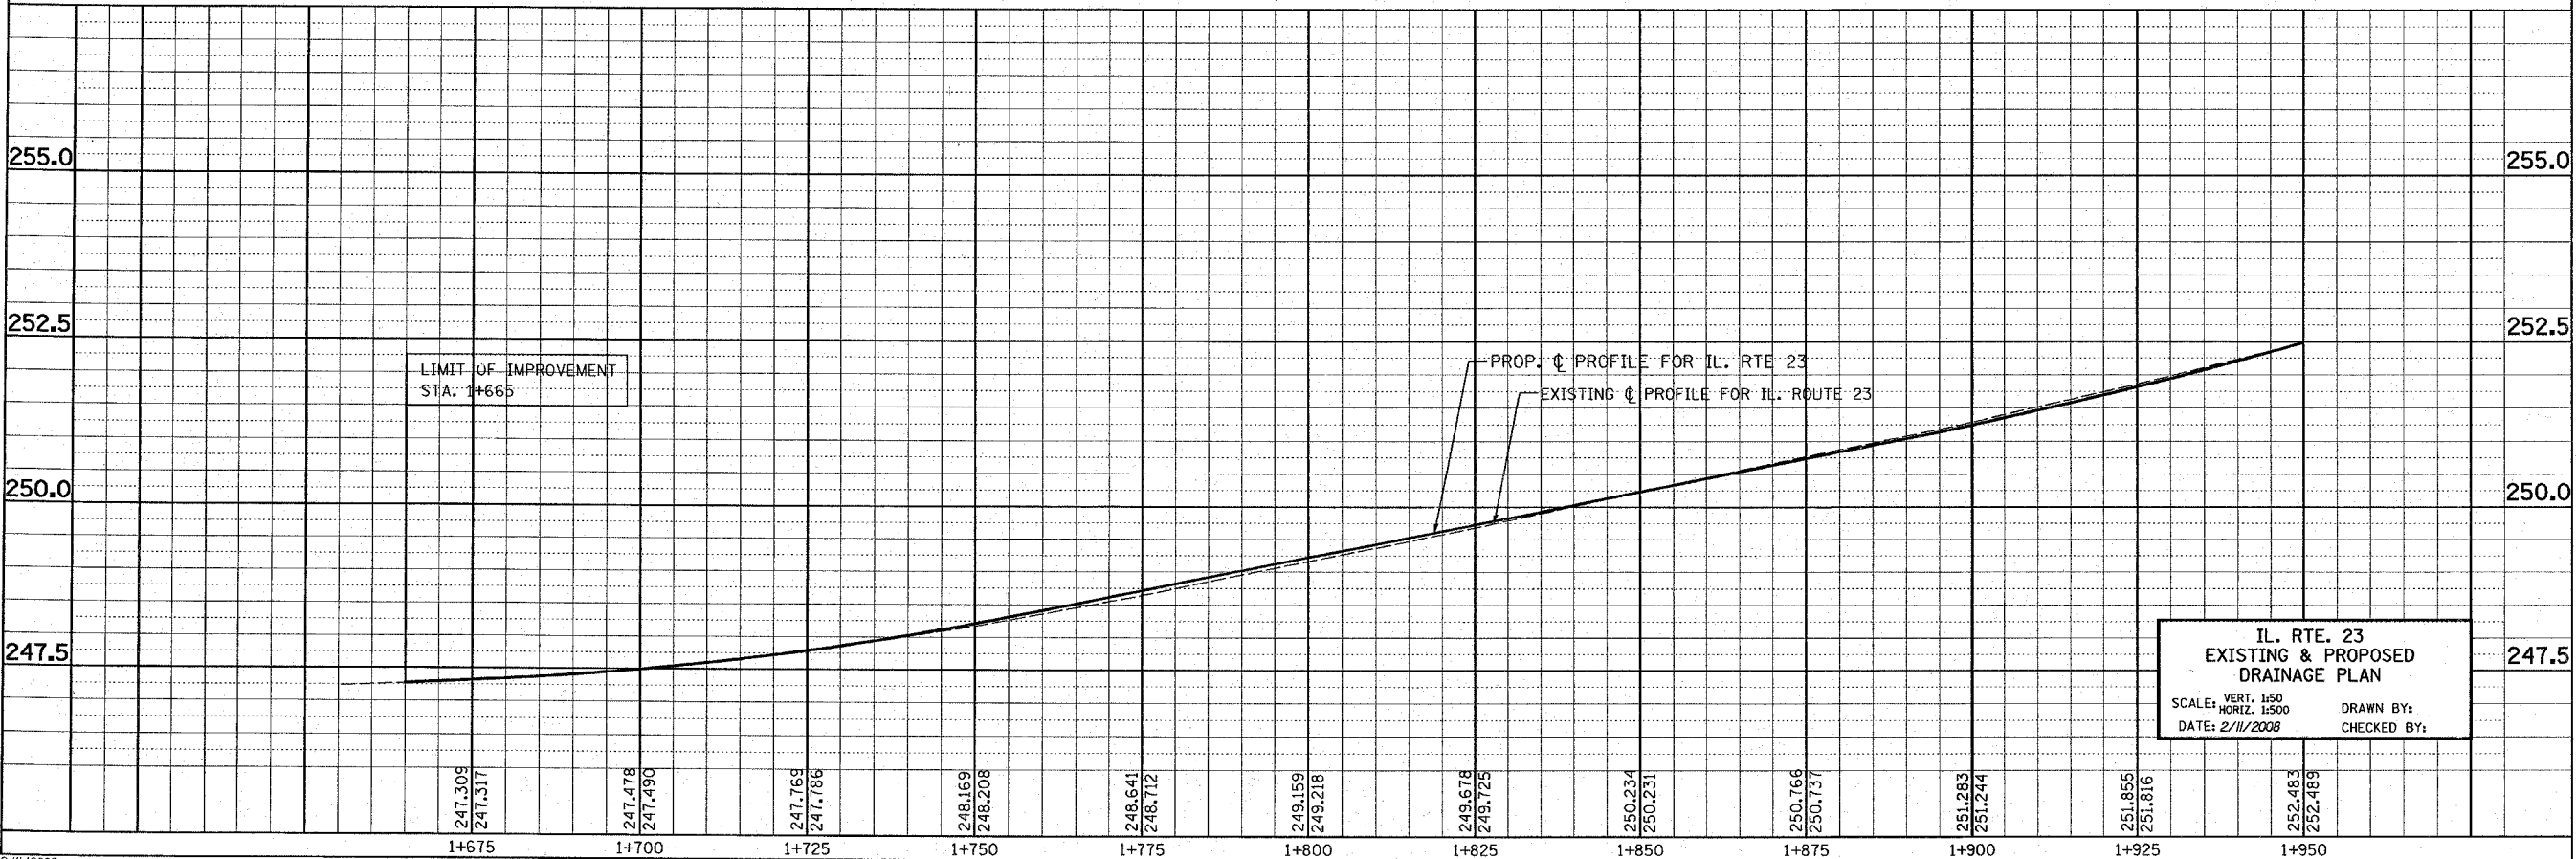
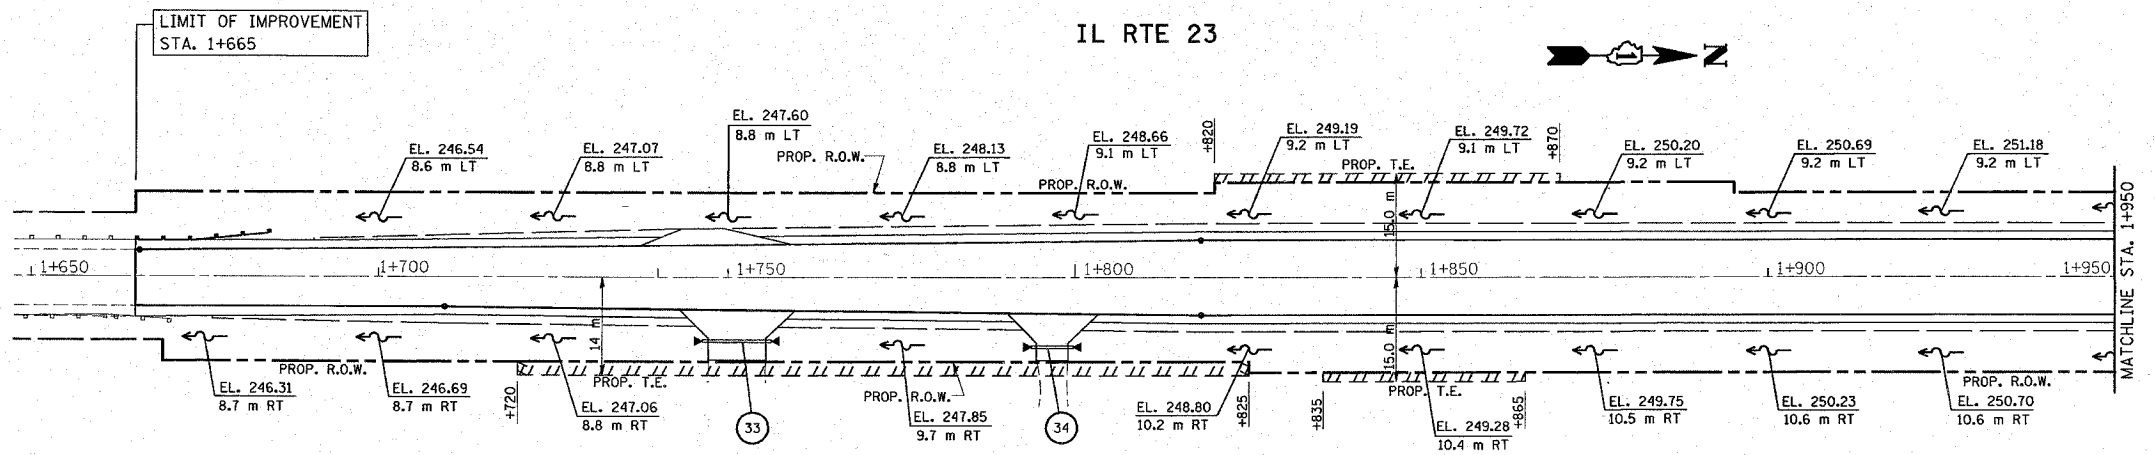


*REF-edri
*REF-dprr
*REF-dprfl
*REF-dpdl

F.A.P. RTE.	SECTION	COUNTY	TOTAL SHEETS	SHEET NO.
324	24N-1	McHENRY	82	30
STA.		TO STA.		
FED. ROAD DIST. NO.		ILLINOIS FED. AID PROJECT		
CONTRACT NO. 62296				

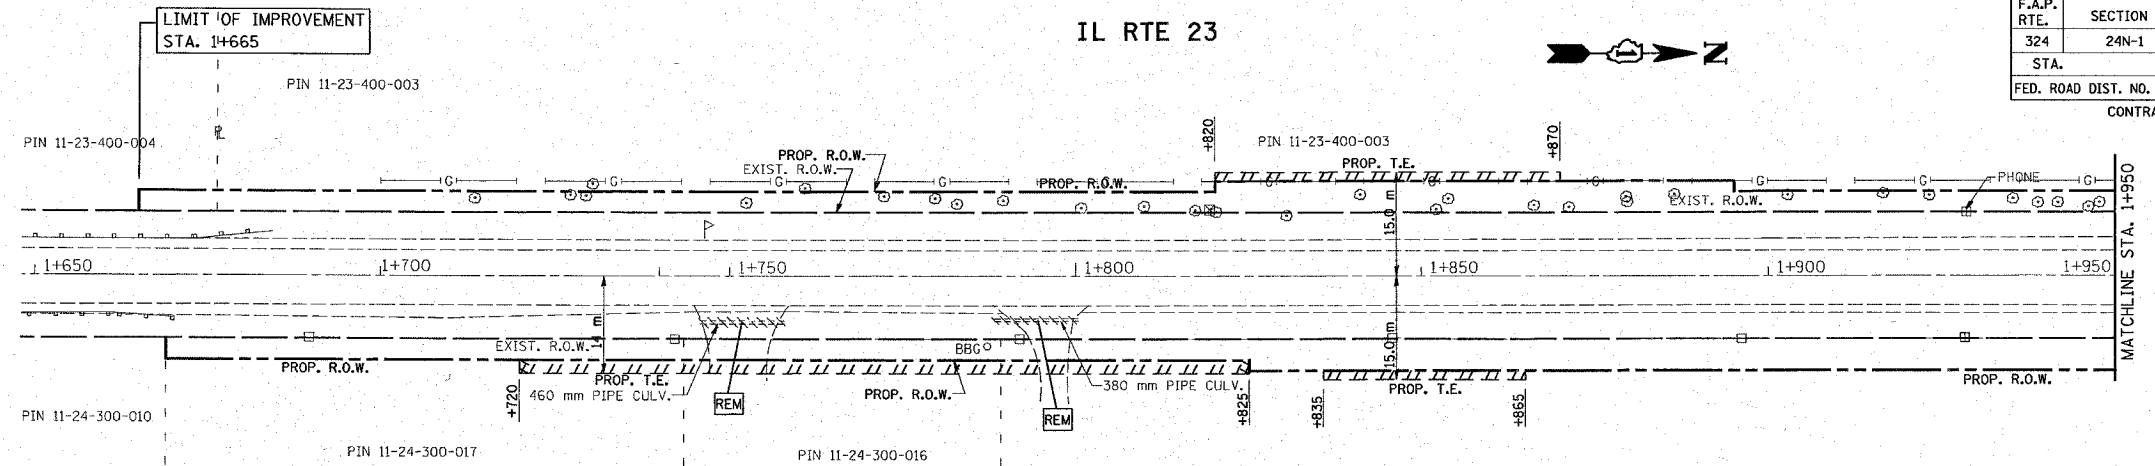

IL. RTE. 23
EXISTING & PROPOSED
DRAINAGE PLAN
SCALE: VERT. 1:50
HORIZ. 1:500
DATE: 2/11/2008
DRAWN BY:
CHECKED BY: