



REF: dpr5  
REF: dpr5  
REF: dpr5  
REF: dpr5


| F.A.P. RTE.         | SECTION | COUNTY                    | TOTAL SHEETS | SHEET NO. |
|---------------------|---------|---------------------------|--------------|-----------|
| 324                 | 24N-1   | McHENRY                   | 82           | 36        |
| STA.                |         | TO STA.                   |              |           |
| FED. ROAD DIST. NO. |         | ILLINOIS FED. AID PROJECT |              |           |
| CONTRACT NO. 62296  |         |                           |              |           |

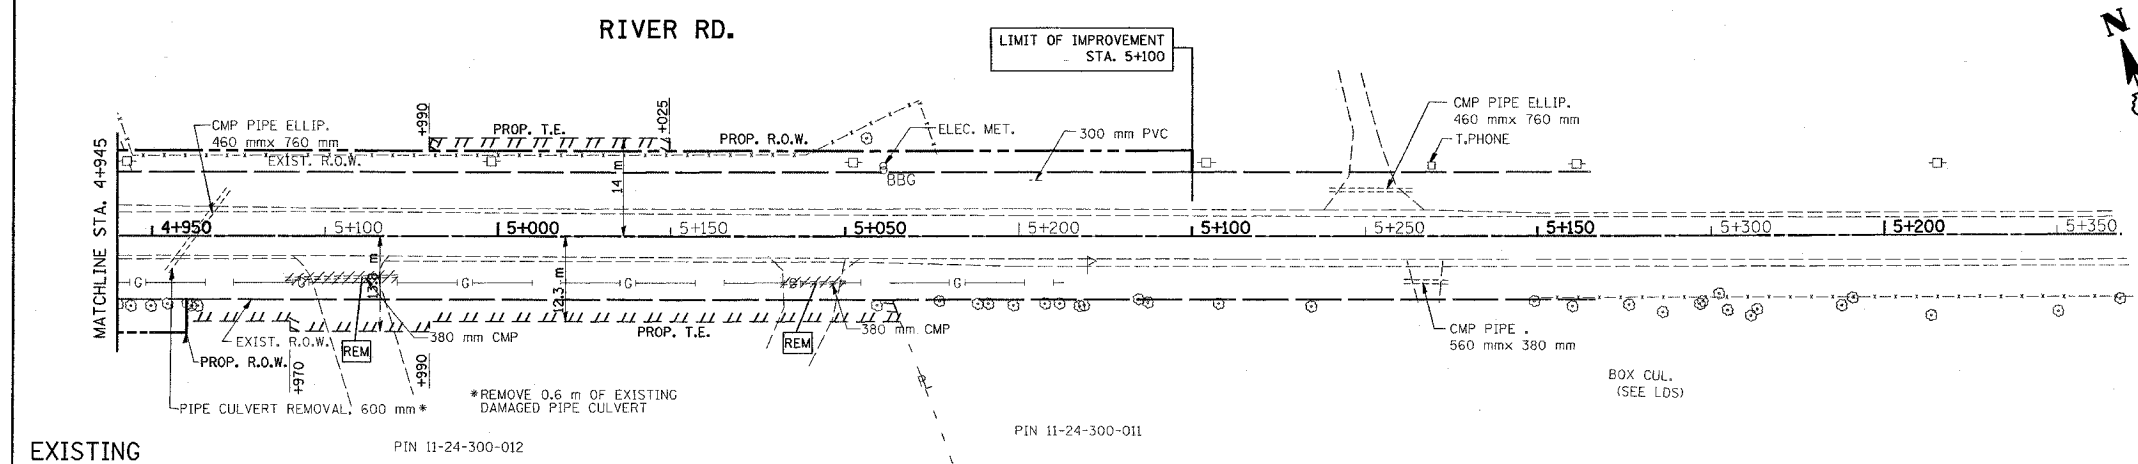

EXISTING

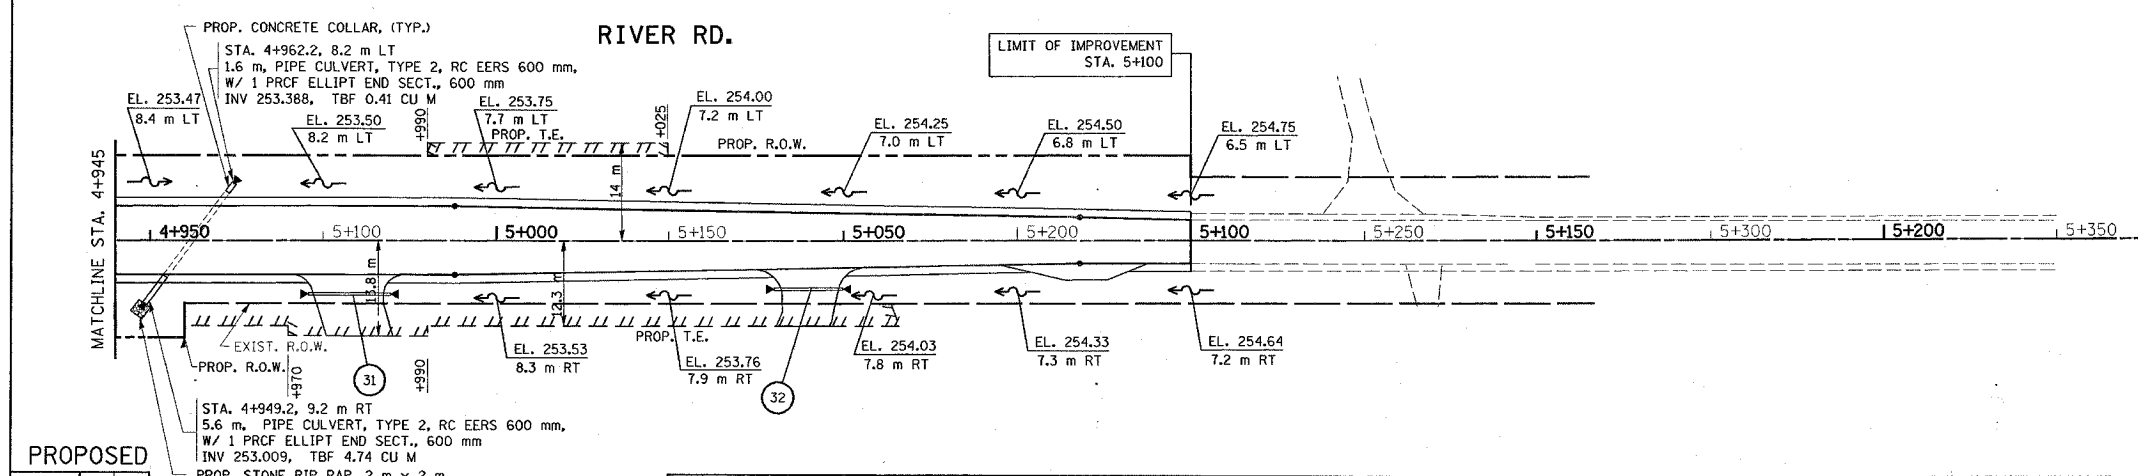

PROPOSED

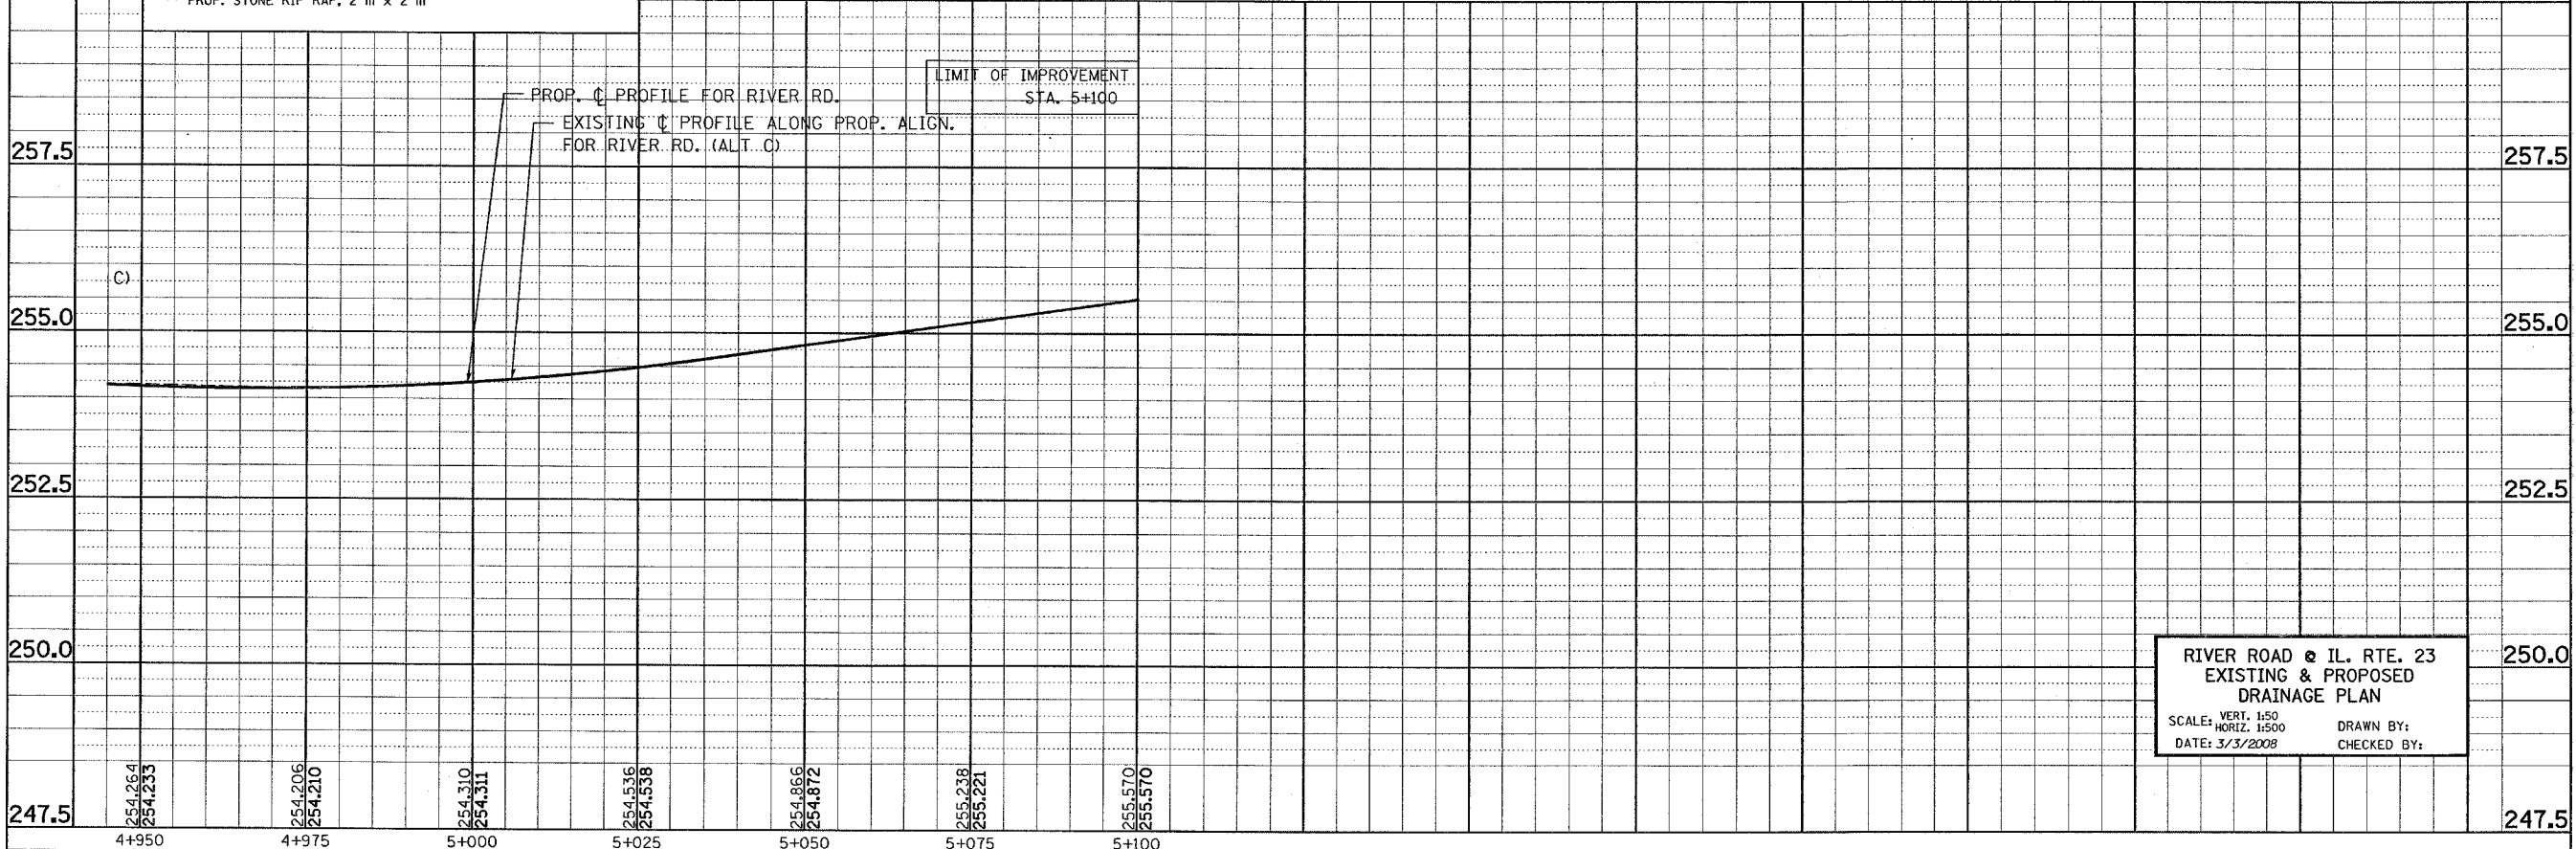

RIVER ROAD @ IL. RTE. 23  
EXISTING & PROPOSED  
DRAINAGE PLAN  
SCALE: VERT. 1:50  
HORIZ. 1:500  
DATE: 3/3/2008  
DRAWN BY:  
CHECKED BY: