


*REF-plan21
*REF-plan22

| | | | |
|---------------------|----------|------------------|--------------|
| CONTRACT NO. 62343 | | | |
| F.A.P. RTE. | SECTION | COUNTY | TOTAL SHEETS |
| 348 | * | COOK | 86 |
| STA. 190+00 | | TO STA. 220+00 | |
| FED. ROAD DIST. NO. | ILLINOIS | FED. AID PROJECT | |

* (1214 & 3127-1) RS-1

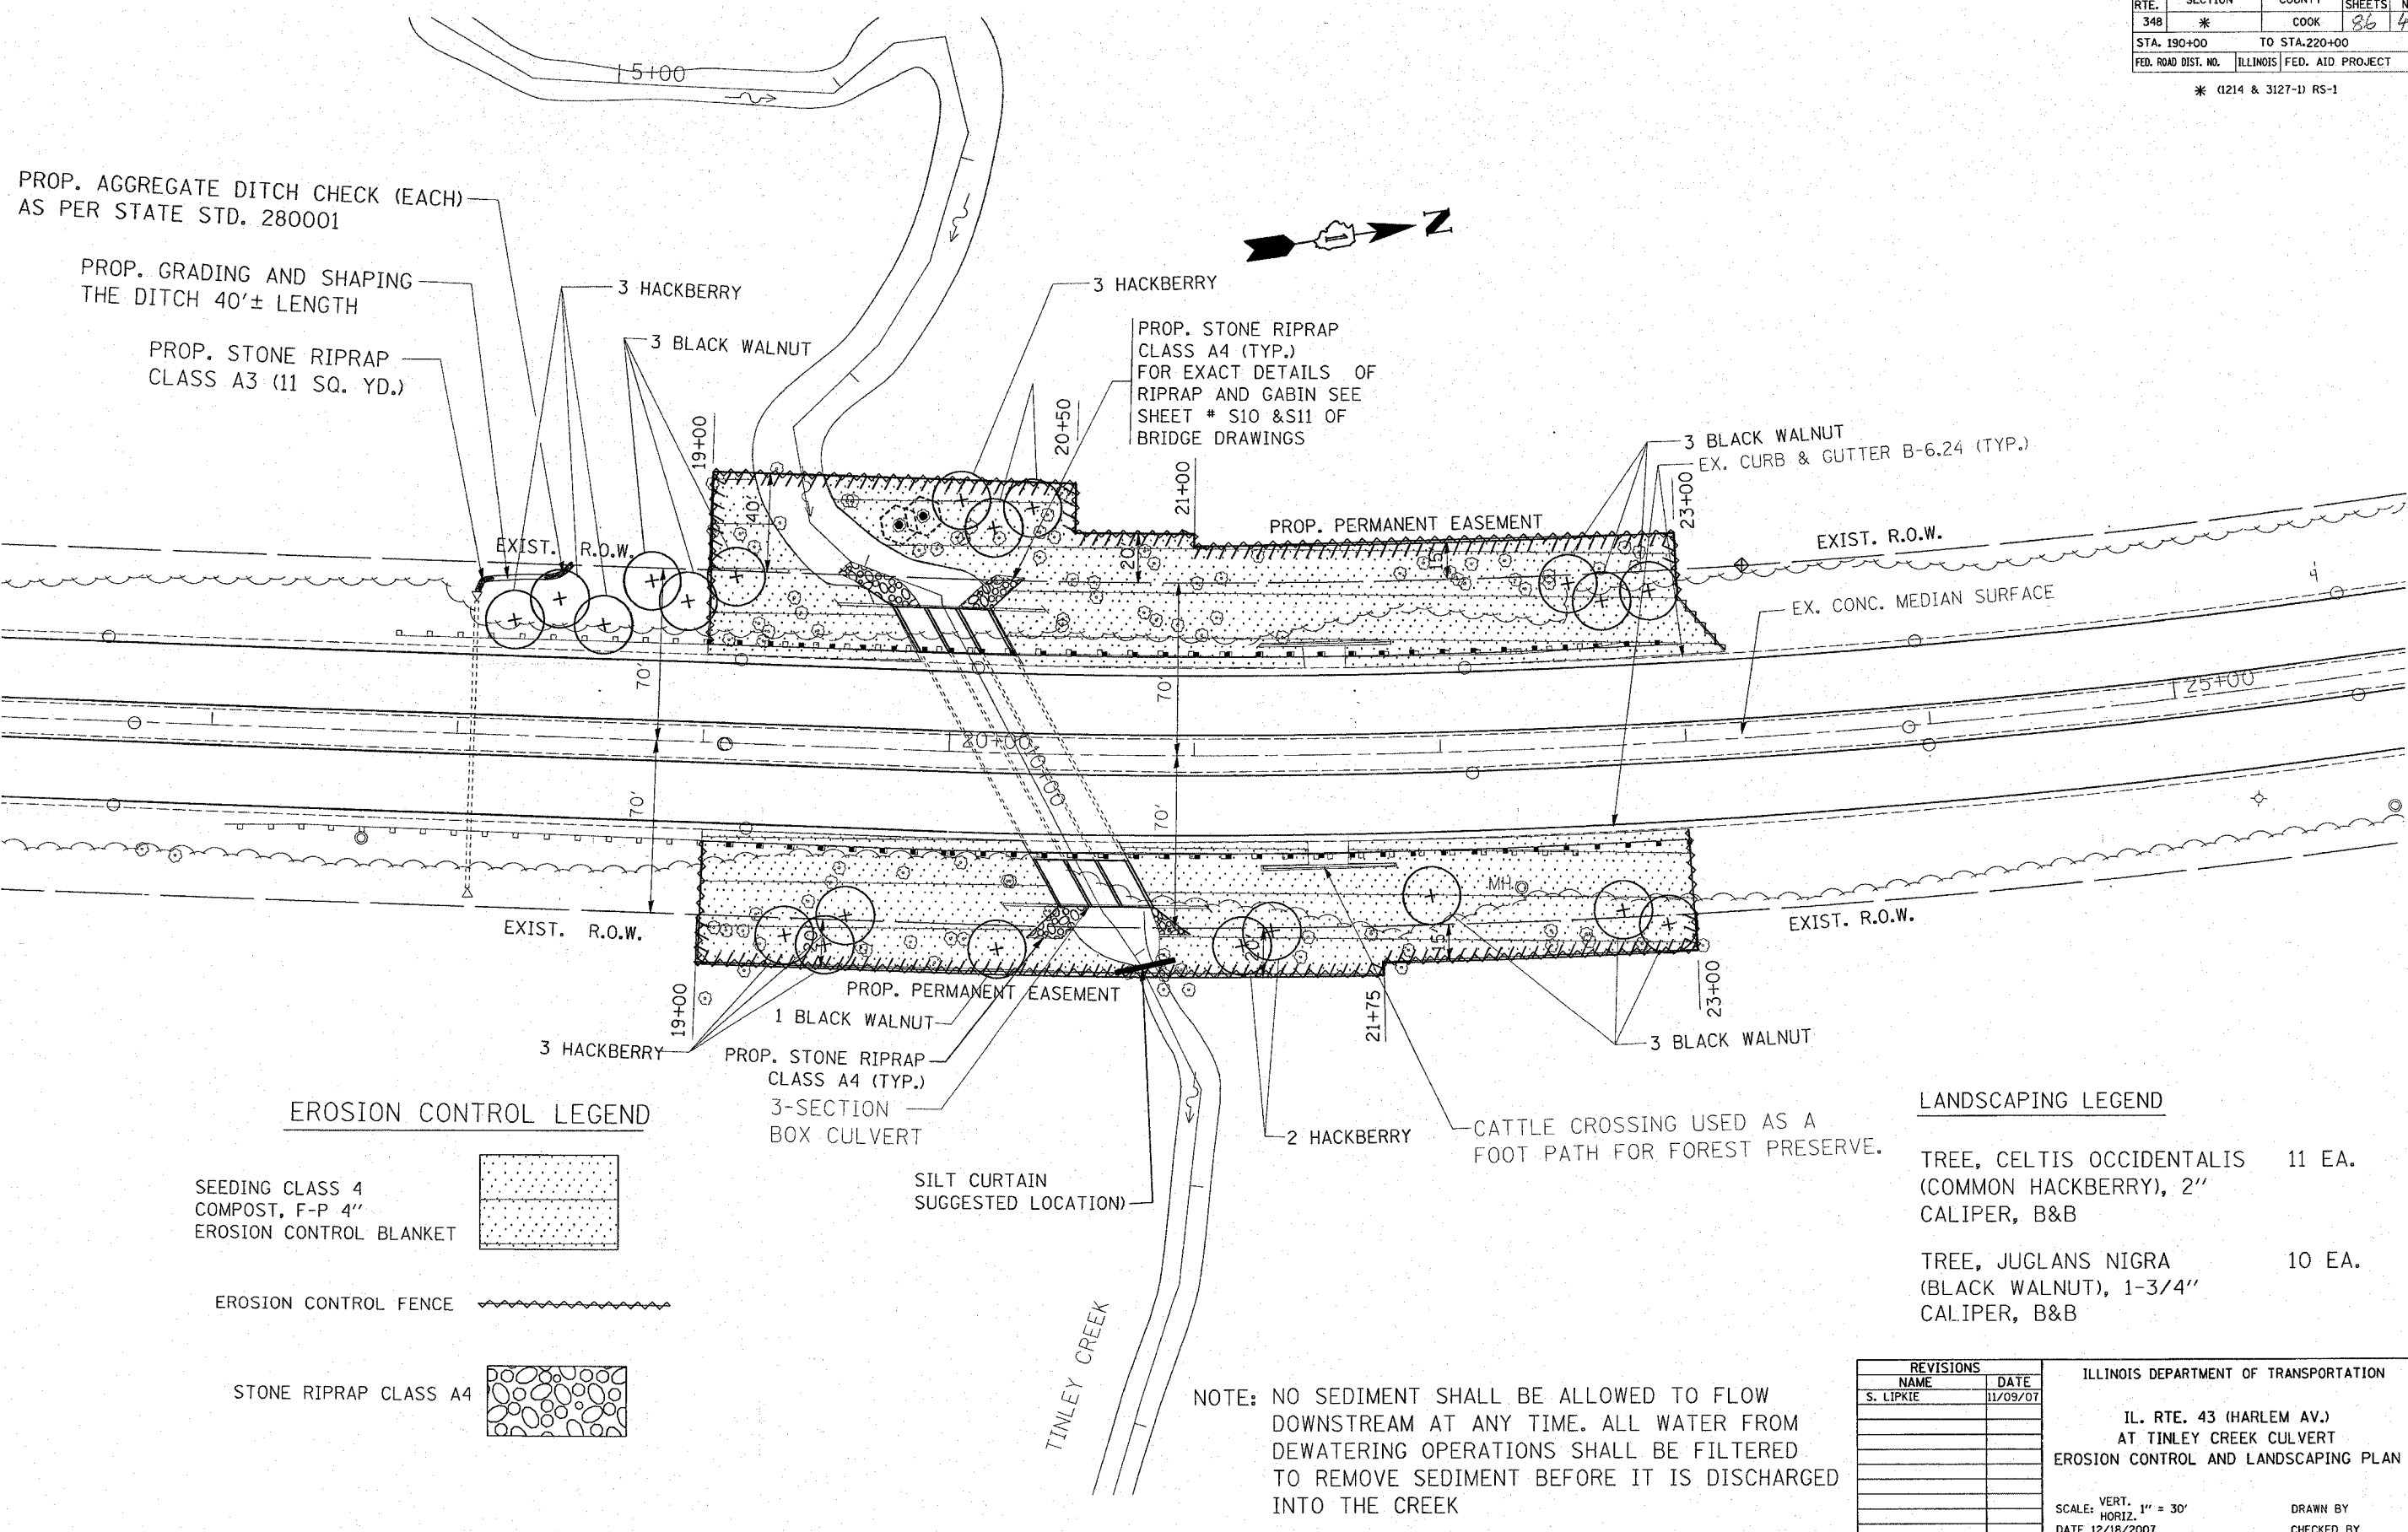

EROSION CONTROL LEGEND

- SEEDING CLASS 4 COMPOST, F-P 4" EROSION CONTROL BLANKET
- EROSION CONTROL FENCE
- STONE RIPRAP CLASS A4

- 1 BLACK WALNUT
- PROP. STONE RIPRAP CLASS A4 (TYP.)
- 3-SECTION BOX CULVERT
- SILT CURTAIN SUGGESTED LOCATION

LANDSCAPING LEGEND

- TREE, CELTIS OCCIDENTALIS (COMMON HACKBERRY), 2" CALIPER, B&B 11 EA.
- TREE, JUGLANS NIGRA (BLACK WALNUT), 1-3/4" CALIPER, B&B 10 EA.

NOTE: NO SEDIMENT SHALL BE ALLOWED TO FLOW DOWNSTREAM AT ANY TIME. ALL WATER FROM DEWATERING OPERATIONS SHALL BE FILTERED TO REMOVE SEDIMENT BEFORE IT IS DISCHARGED INTO THE CREEK

| REVISIONS | |
|-----------|----------|
| NAME | DATE |
| S. LIPKIE | 11/09/07 |
| | |
| | |
| | |
| | |
| | |

ILLINOIS DEPARTMENT OF TRANSPORTATION
 IL. RTE. 43 (HARLEM AV.)
 AT TINLEY CREEK CULVERT
 EROSION CONTROL AND LANDSCAPING PLAN
 SCALE: VERT. 1" = 30'
 HORIZ. DATE 12/18/2007
 DRAWN BY
 CHECKED BY

PLOT DATE = 12/18/2007
 FILE NAME = c:\p\proj\100\100\100\100\100.dwg
 PLOT SCALE = 3/8" = 1' IN.
 USER NAME = drakecogn