




F.A.P. RTE.	SECTION	COUNTY	TOTAL SHEETS	SHEET NO.
338	114R-1	WILL	355	67
STA. 3084+00		TO STA. 3098+00		
FED. ROAD DIST. NO. 1		ILLINOIS FED. AID PROJECT		

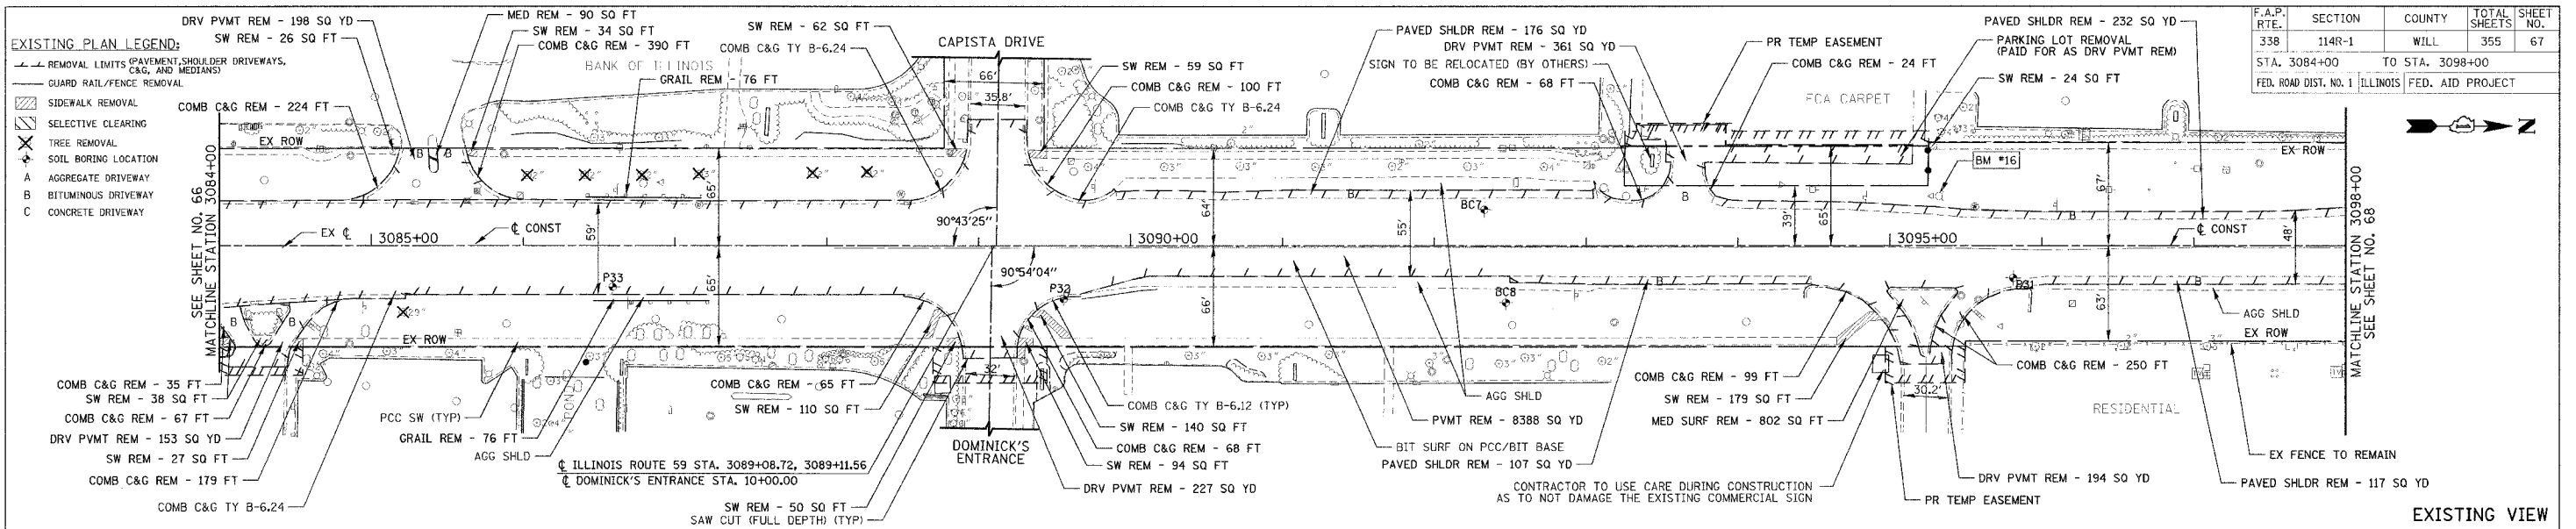

EXISTING VIEW

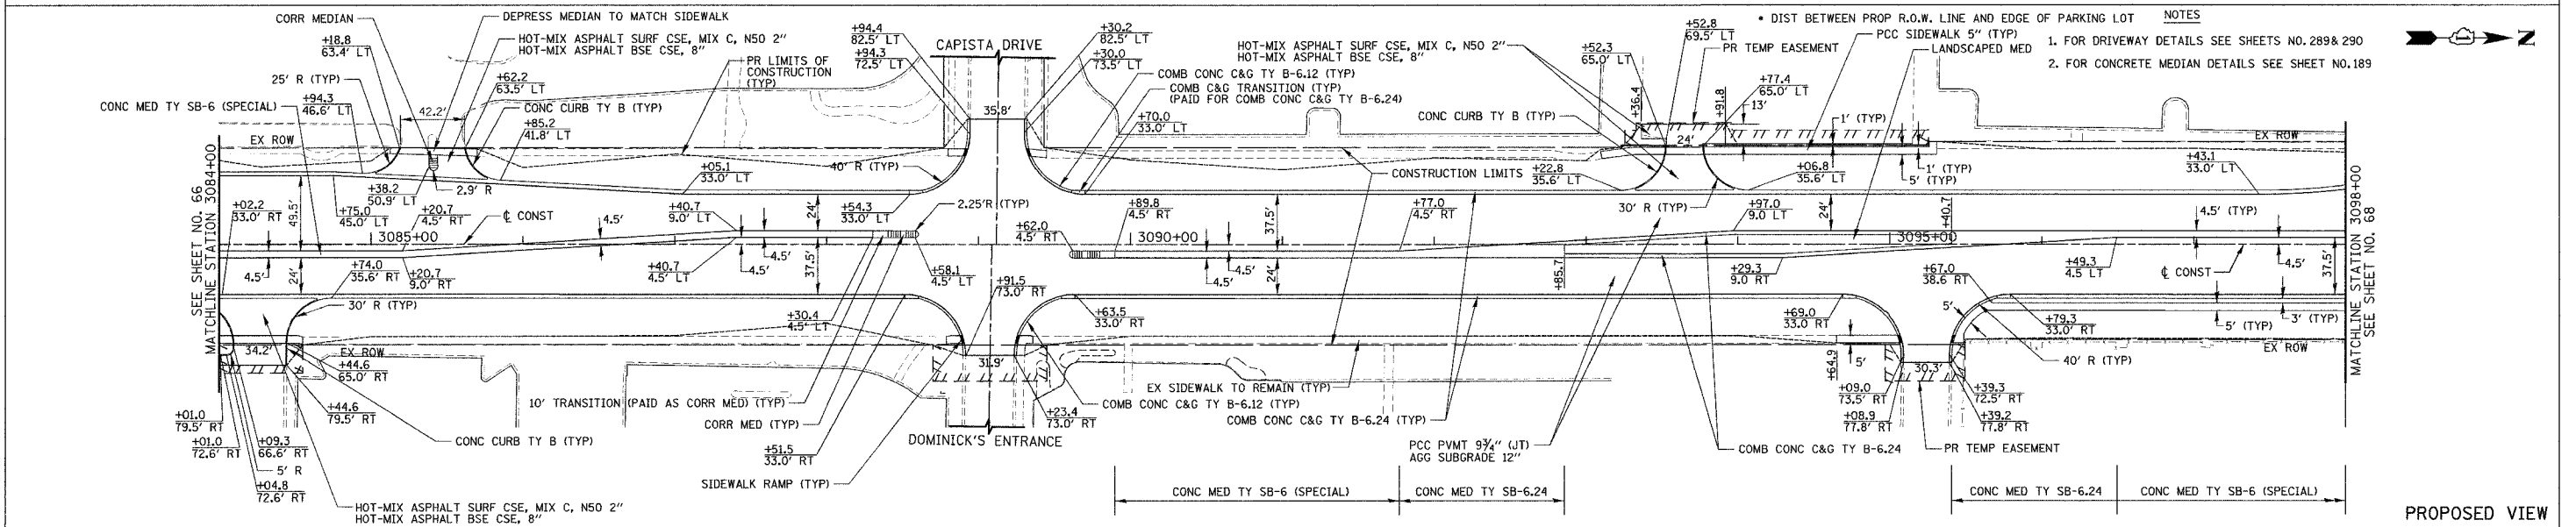

PROPOSED VIEW

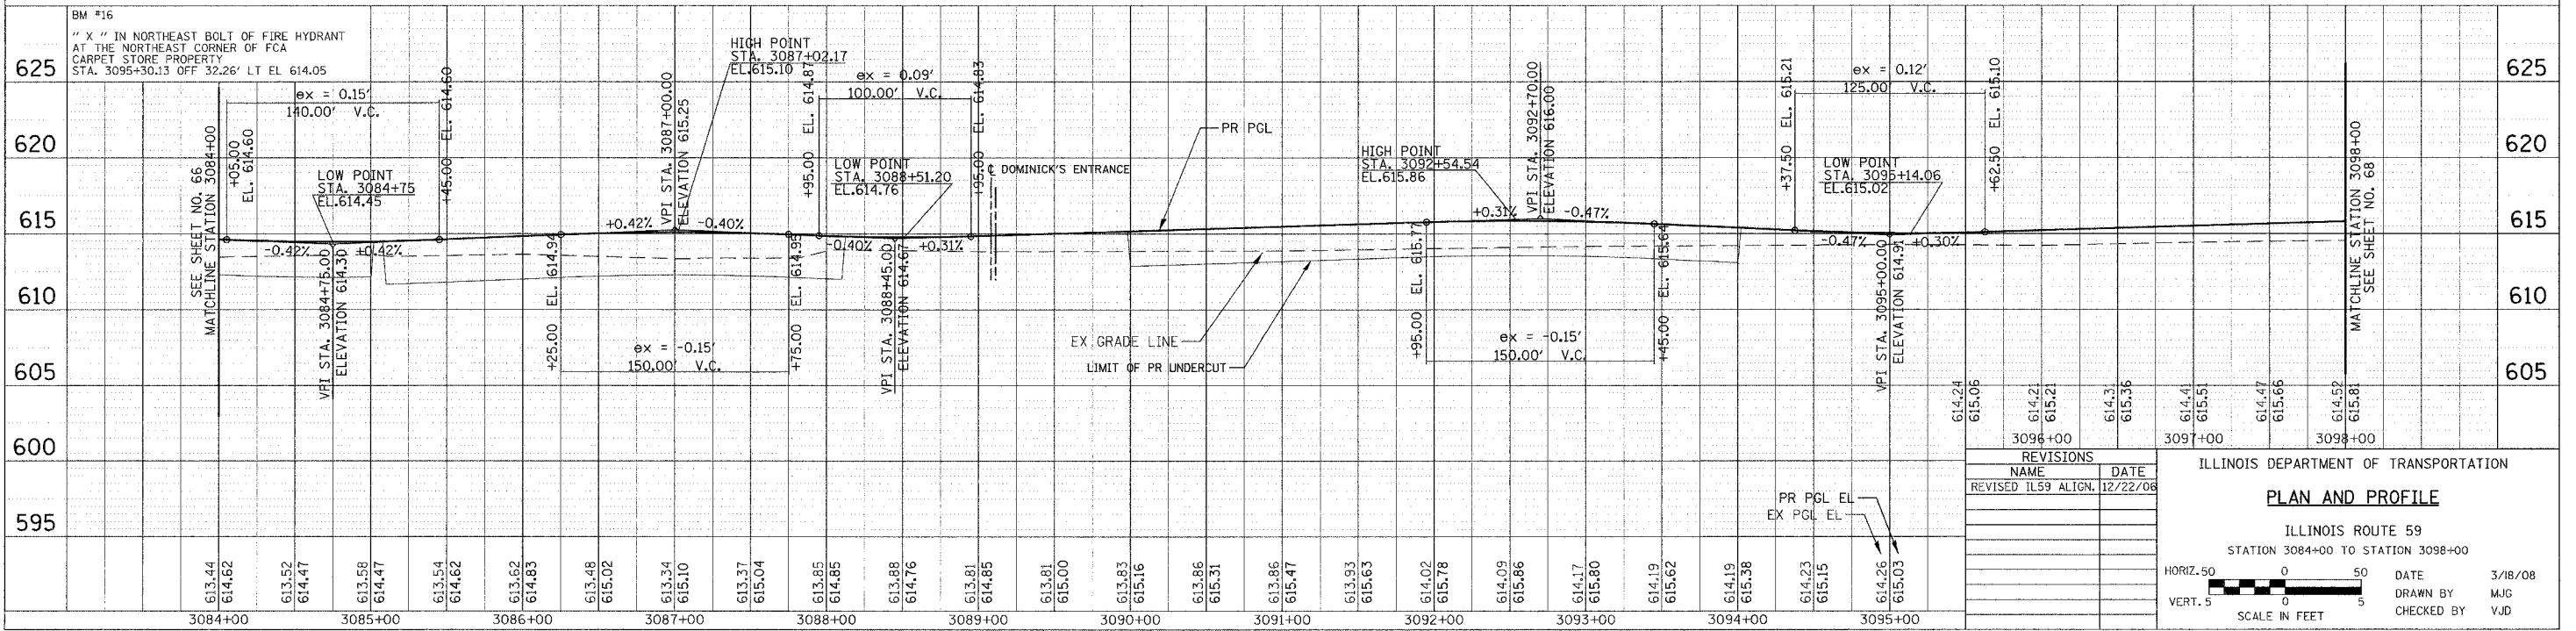

REVISIONS	
NAME	DATE
REVISOR	DATE
REVISOR	DATE

ILLINOIS DEPARTMENT OF TRANSPORTATION

**PLAN AND PROFILE**

ILLINOIS ROUTE 59  
STATION 3084+00 TO STATION 3098+00

HORIZ. 50 0 50  
VERT. 5 0 5

SCALE IN FEET

DATE 3/18/08  
DRAWN BY M/G  
CHECKED BY VJD

DATE	BY	REVISION

DATE	BY	REVISION