
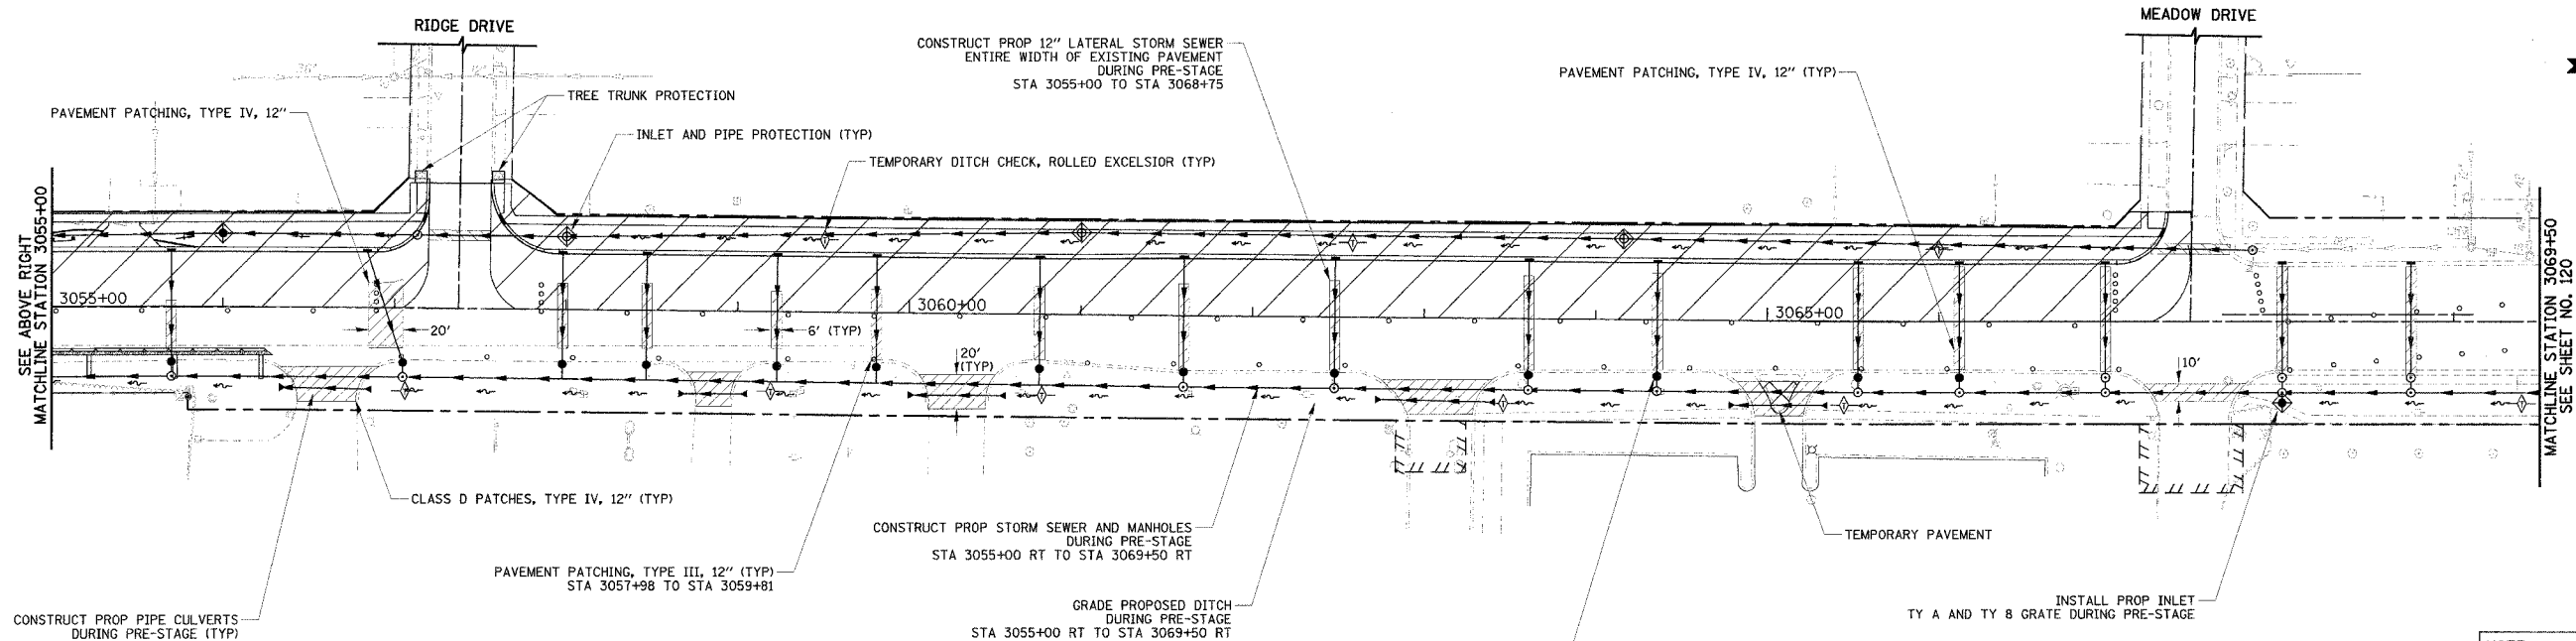


F.A.P. RTE.	SECTION	COUNTY	TOTAL SHEETS	SHEET NO.
338	114R-1	WILL.	355	119
STA. 3040+50		TO STA. 3069+50		
FED. ROAD DIST. NO. 1		ILLINOIS FED. AID PROJECT		

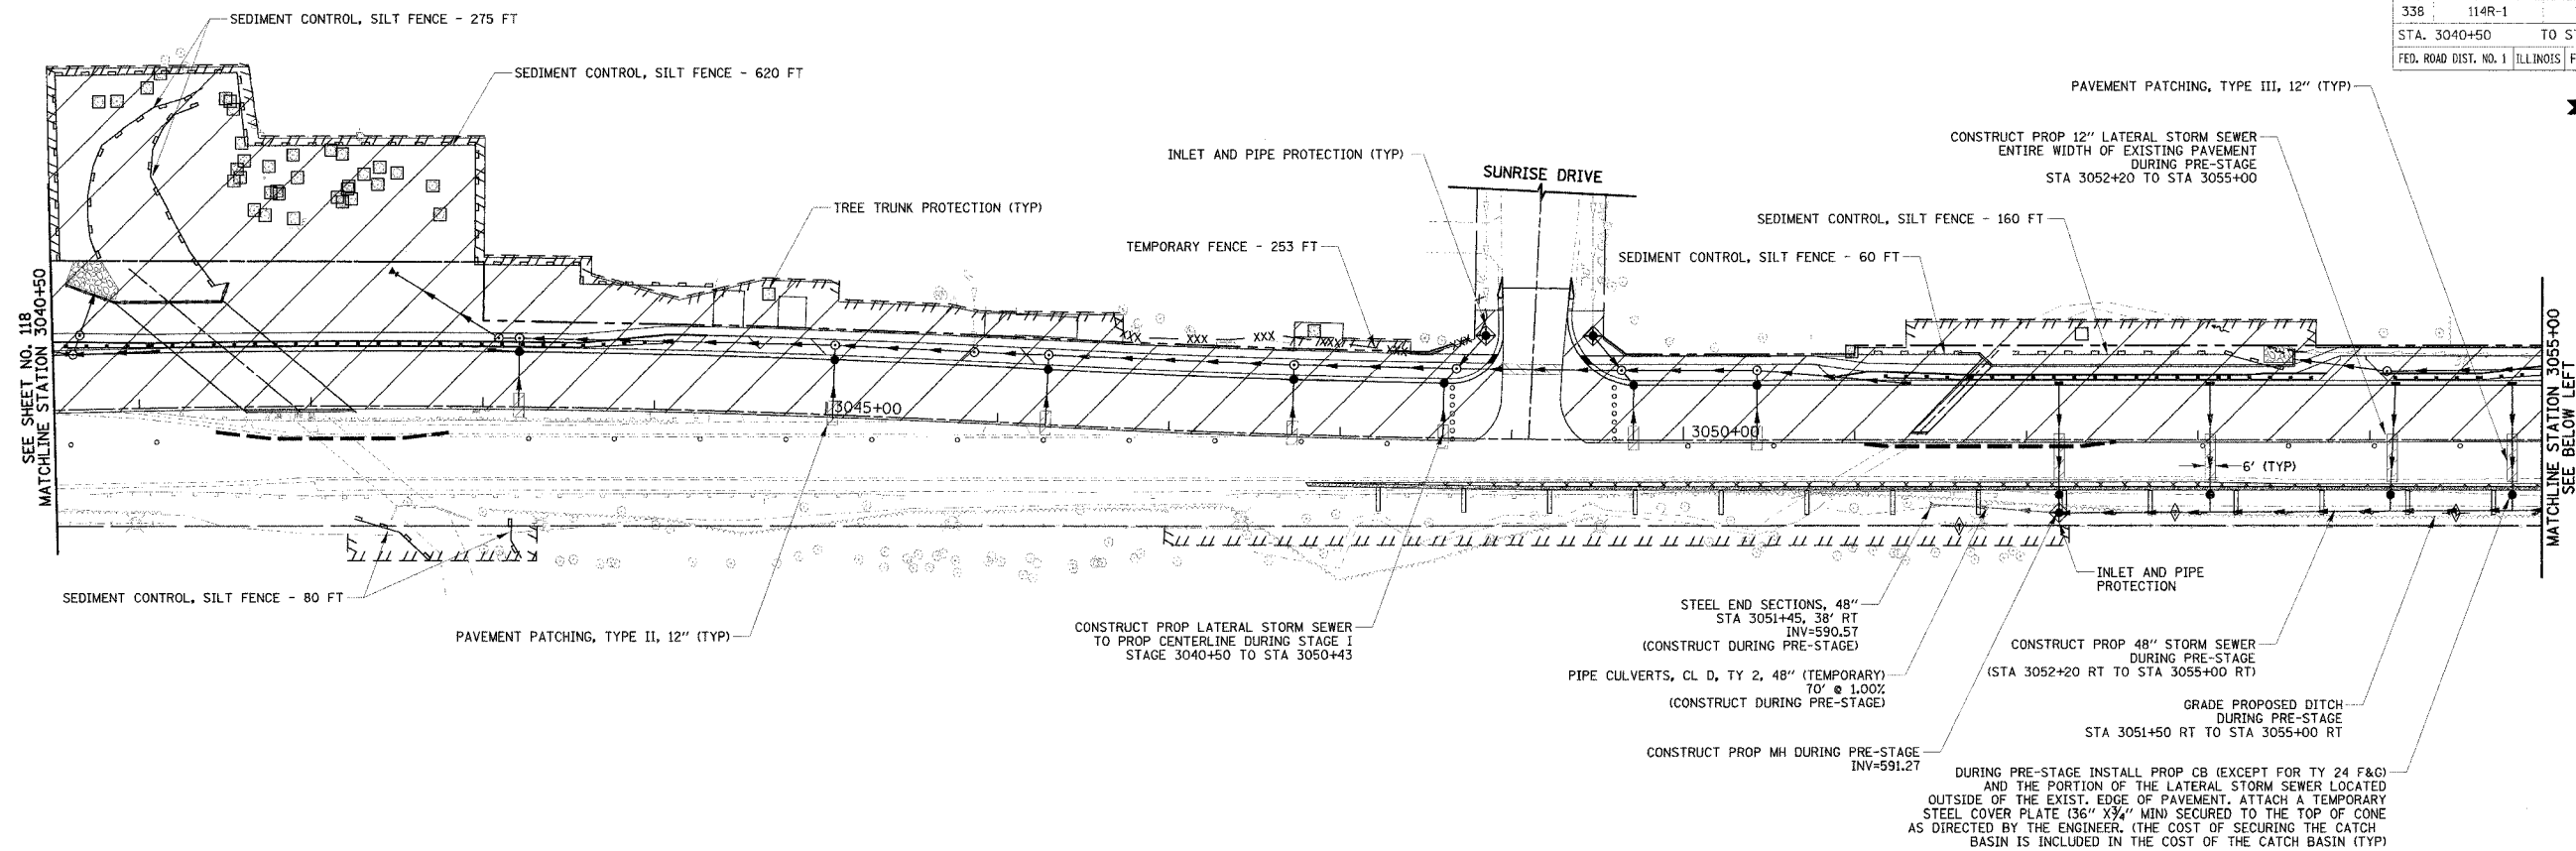

STAGE IA EROSION CONTROL
 MAINTAIN TEMPORARY DITCH CHECKS
 STA 3061+00 TO STA 3072+00, RT OF C
 (STAGE IA NOT SHOWN)

DURING PRE-STAGE INSTALL PROP CB (EXCEPT FOR TY 24 F&G)
 AND THE PORTION OF THE LATERAL STORM SEWER LOCATED
 OUTSIDE OF THE EXIST. EDGE OF PAVEMENT. ATTACH A TEMPORARY
 STEEL COVER PLATE (36" X 74" MIN) SECURED TO THE TOP OF CONE
 AS DIRECTED BY THE ENGINEER. (THE COST OF SECURING THE CATCH
 BASIN IS INCLUDED IN THE COST OF THE CATCH BASIN (TYP))

NOTE:
 SEE SHEET 118 FOR LEGEND

REVISIONS	
NAME	DATE
REVISED ILS9 ALIGN.	12/22/06

ILLINOIS DEPARTMENT OF TRANSPORTATION
EROSION CONTROL PLAN
STAGE I/IA
 ILLINOIS ROUTE 59
 STATION 3040+50 TO STATION 3069+50

DATE 3/18/08
 DRAWN BY MJG
 CHECKED BY VJD

SCALE IN FEET

PLAN	DATE	BY

PROFILE	DATE	BY