
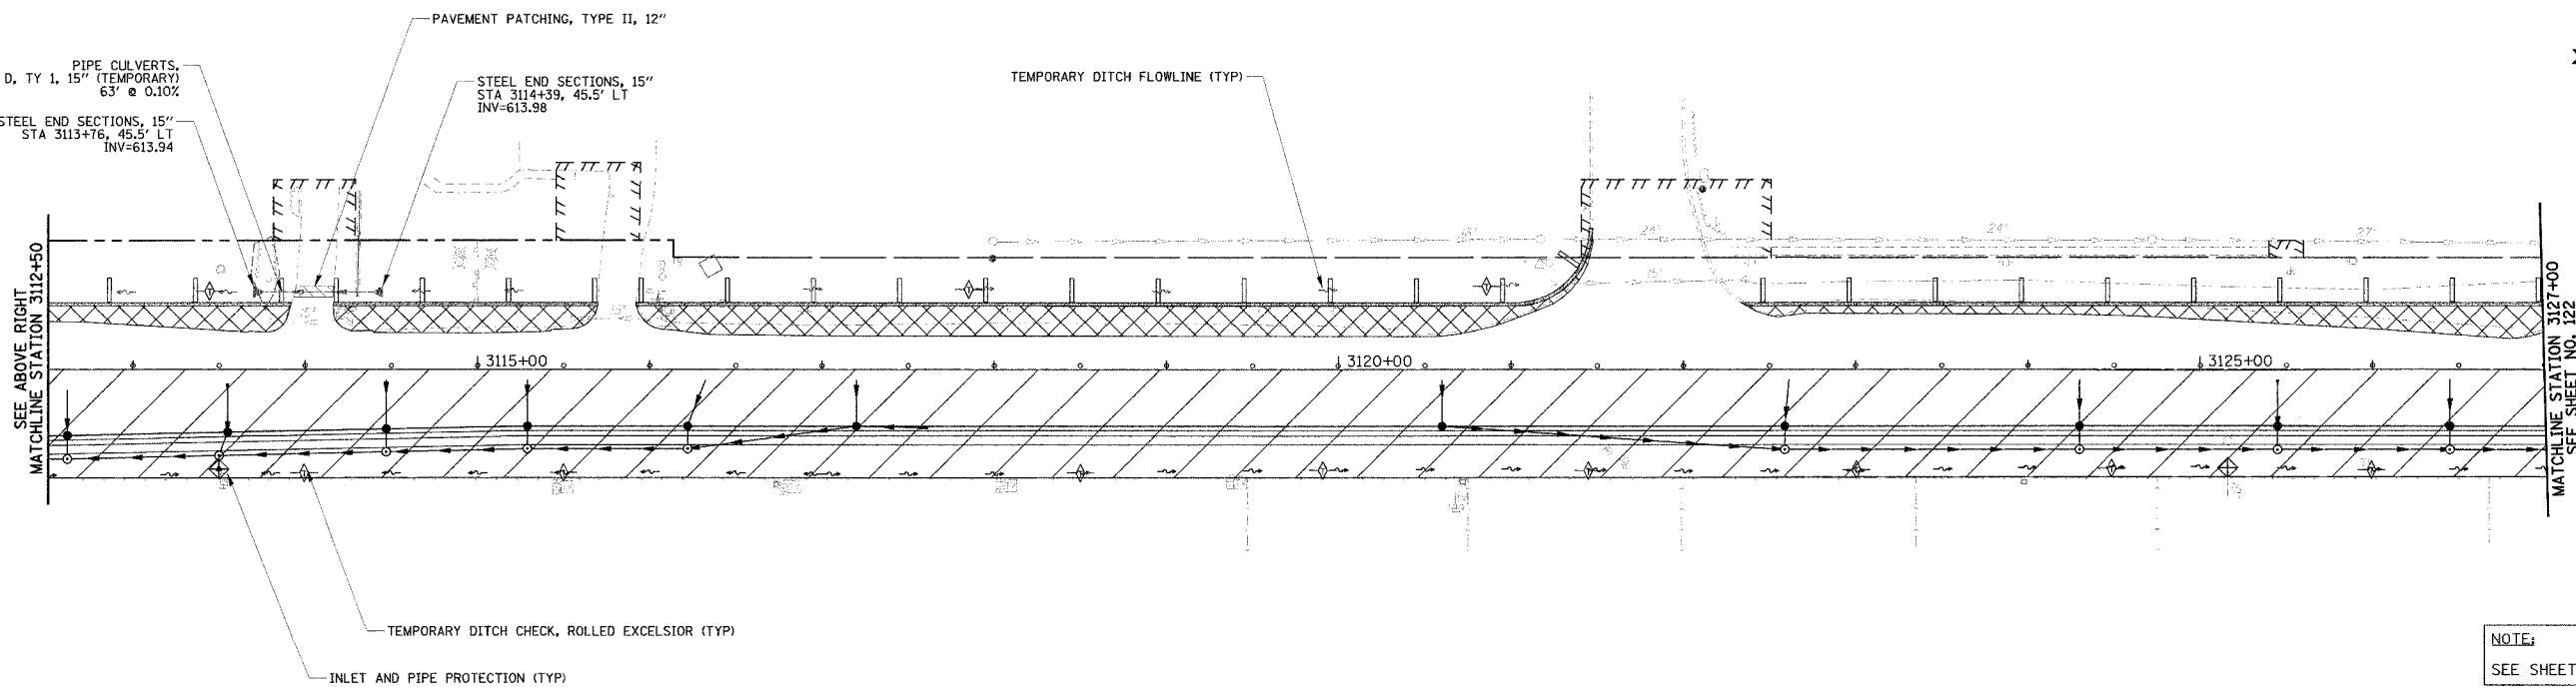


F.A.P. RTE.	SECTION	COUNTY	TOTAL SHEETS	SHEET NO.
338	114R-1	WILL	355	121
STA. 3098+00		TO STA. 3127+00		
FED. ROAD DIST. NO. 1 ILLINOIS FED. AID PROJECT				

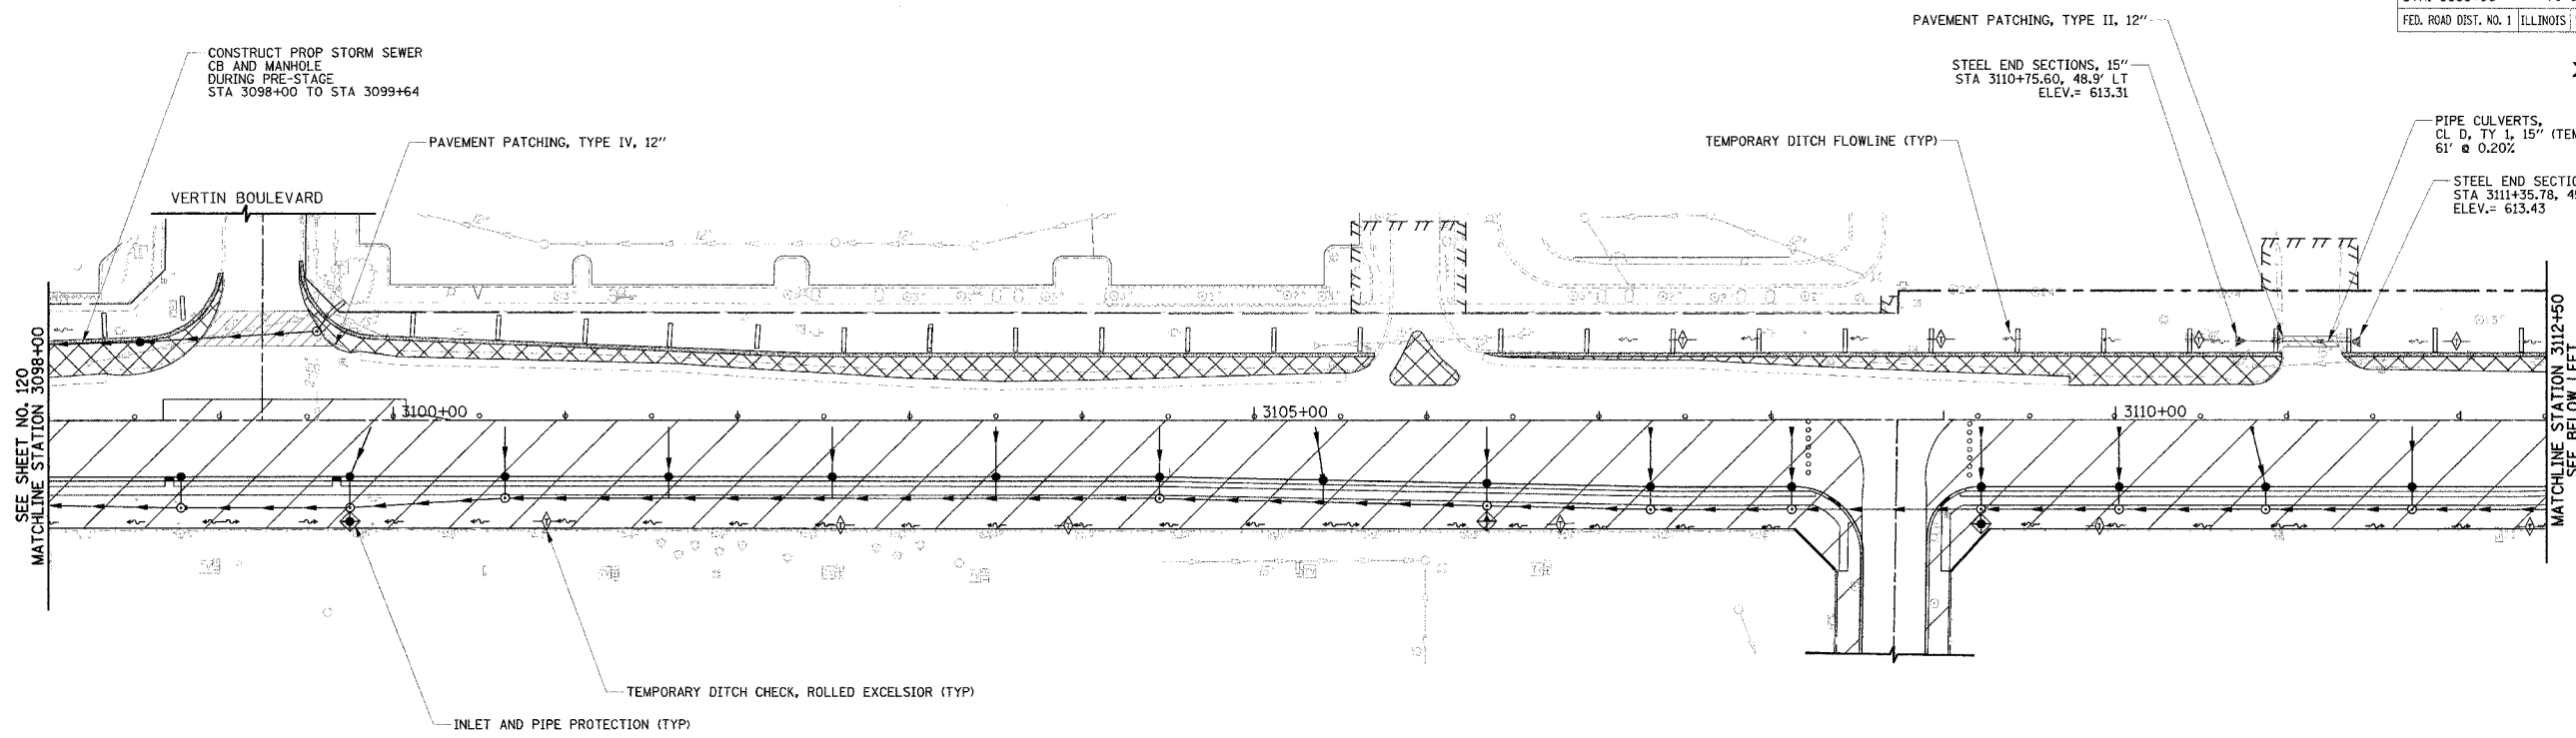

DATE	BY	REVISIONS
		PLANNING
		DESIGN
		CONSTRUCTION

DATE	BY	REVISIONS
		PROFILE
		CONSTRUCTION

NOTE:
SEE SHEET 118 FOR LEGEND

REVISIONS	
NAME	DATE
REVISED IL59 ALIGN.	12/22/06

ILLINOIS DEPARTMENT OF TRANSPORTATION
EROSION CONTROL PLAN
STAGE I
 ILLINOIS ROUTE 59
 STATION 3098+00 TO STATION 3127+00

DATE 3/18/08
 DRAWN BY MJG
 CHECKED BY VJD

SCALE IN FEET