



|   |         |        |              |           |
|---|---------|--------|--------------|-----------|
| F.A.P. RTE.                                     | SECTION | COUNTY | TOTAL SHEETS | SHEET NO. |
| 338   | 114R-1  | WILL   | 355          | 127       |
| STA. 3069+50 TO STA. 3098+00                    |         |        |              |           |
| FED. ROAD DIST. NO. 1 ILLINOIS FED. AID PROJECT |         |        |              |           |

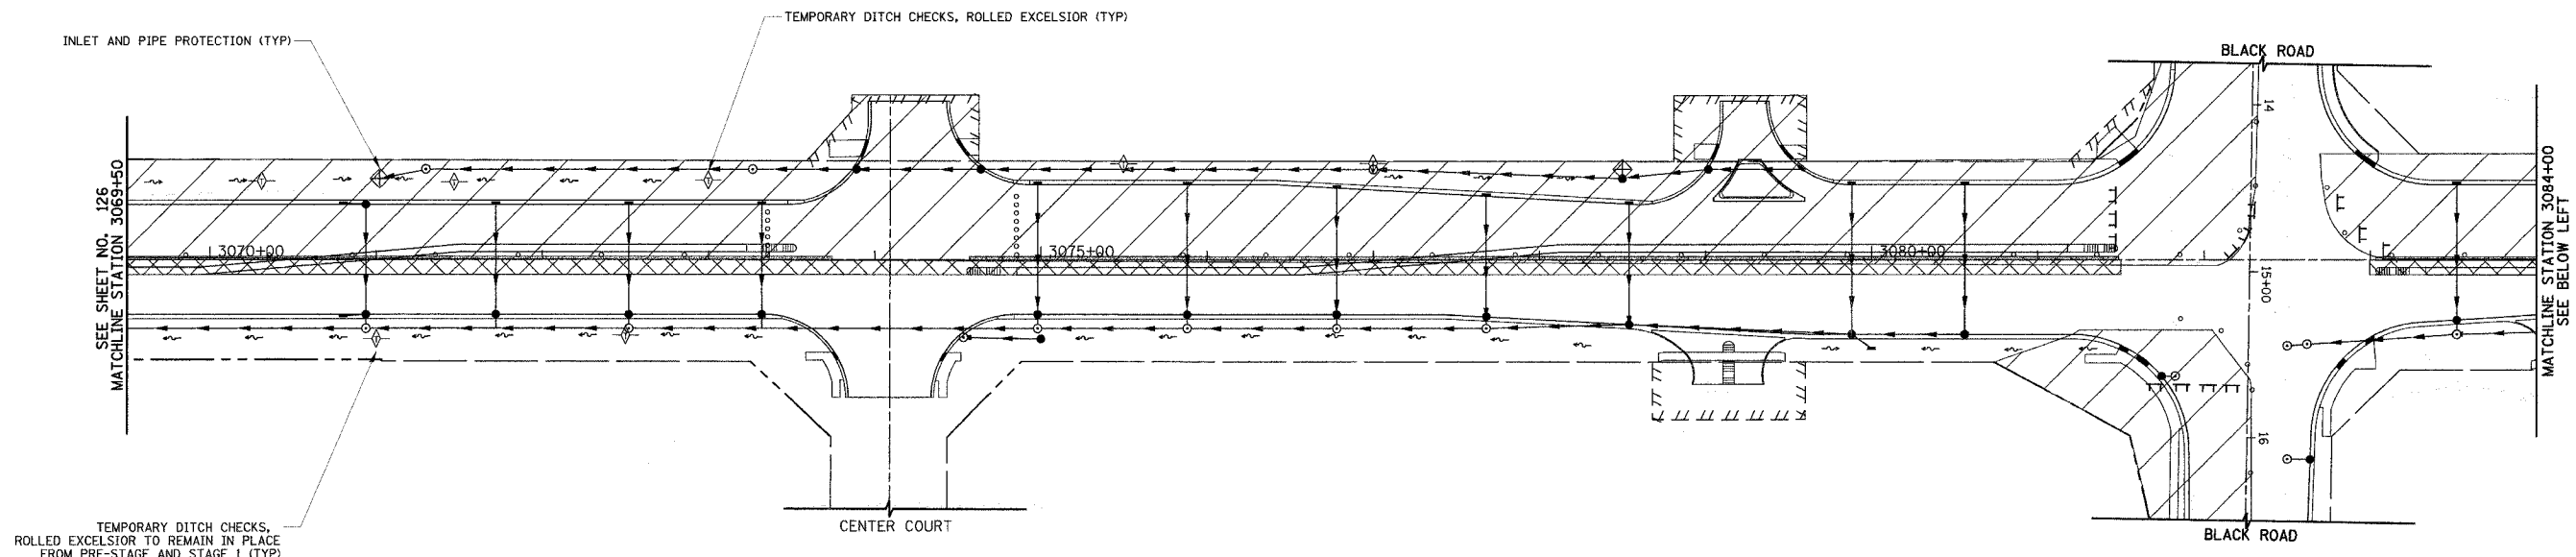

TEMPORARY DITCH CHECKS, ROLLED EXCELSIOR TO REMAIN IN PLACE FROM PRE-STAGE AND STAGE I (TYP)

|                            |      |
|----------------------------|------|
| PLAN                       | DATE |
| REVISED                    |      |
| NO. OF SHEETS              |      |
| NO. OF BOOKS               |      |
| NO. OF SHEETS IN THIS BOOK |      |
| NO. OF SHEETS IN THIS FILE |      |

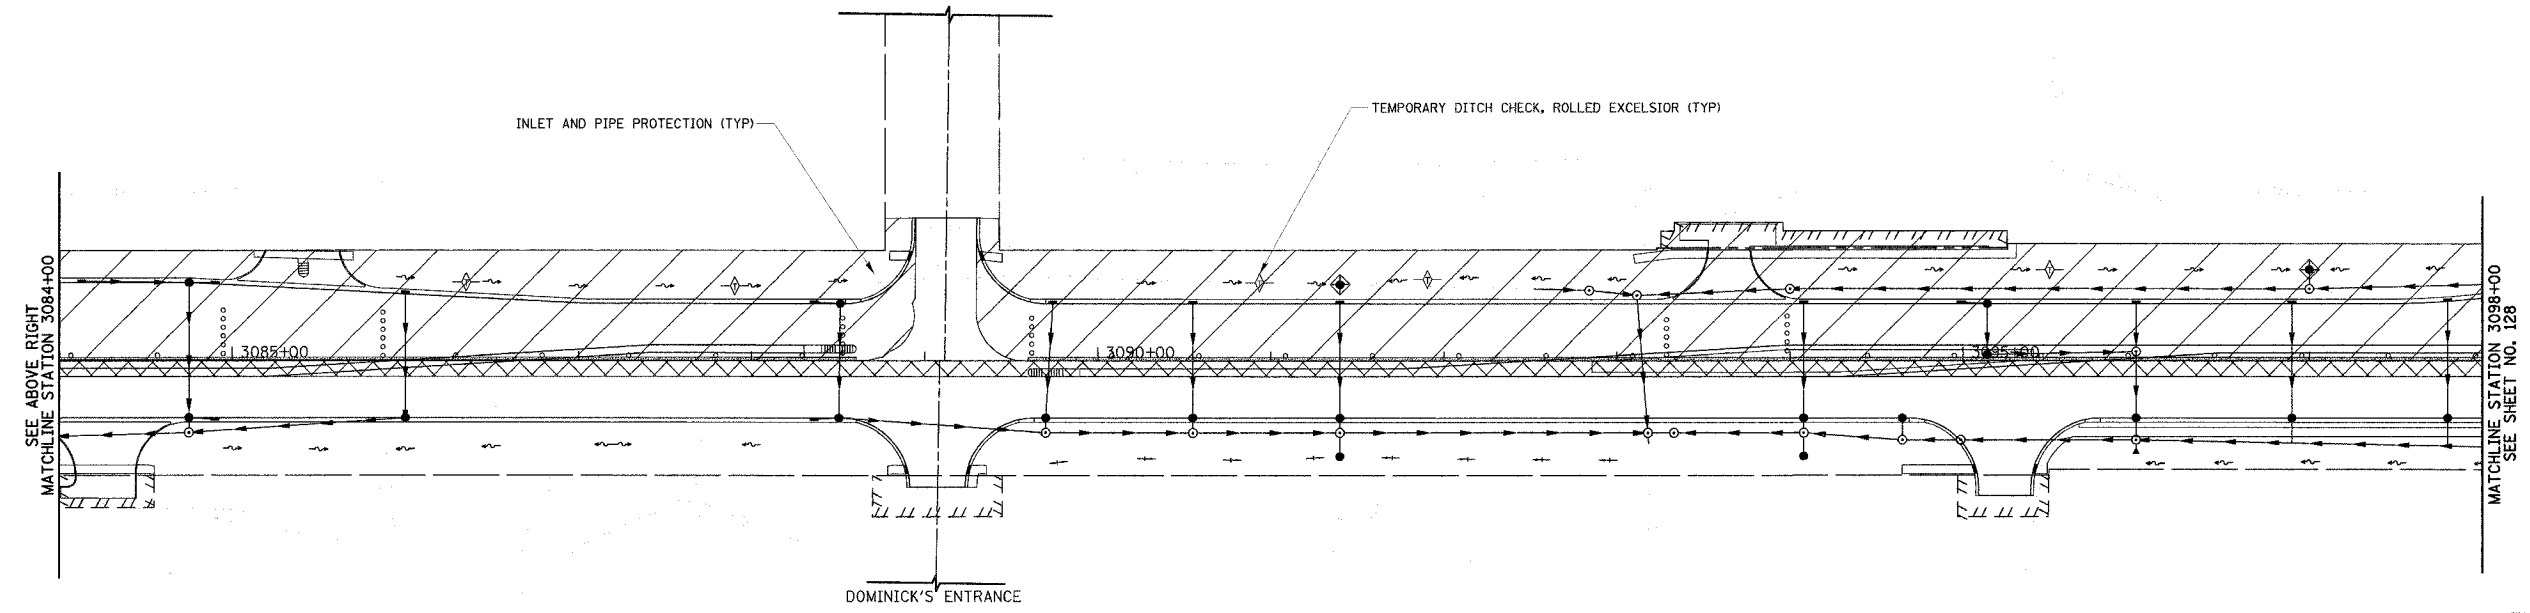

NOTE:  
SEE SHEET 118 FOR LEGEND

|                            |      |
|----------------------------|------|
| PROFILE                    | DATE |
| REVISED                    |      |
| NO. OF SHEETS              |      |
| NO. OF BOOKS               |      |
| NO. OF SHEETS IN THIS BOOK |      |
| NO. OF SHEETS IN THIS FILE |      |

| REVISIONS           |          |
|---------------------|----------|
| NAME                | DATE     |
| REVISED IL59 ALIGN. | 12/22/06 |
|                     |          |
|                     |          |
ILLINOIS DEPARTMENT OF TRANSPORTATION  
**EROSION CONTROL PLAN**  
**STAGE II**  
 ILLINOIS ROUTE 59  
 STATION 3069+50 TO STATION 3098+00  
 BLACK ROAD  
 STATION 13+75 TO STATION 16+50  
 DATE 3/18/08  
 DRAWN BY MJG  
 CHECKED BY VJD

