
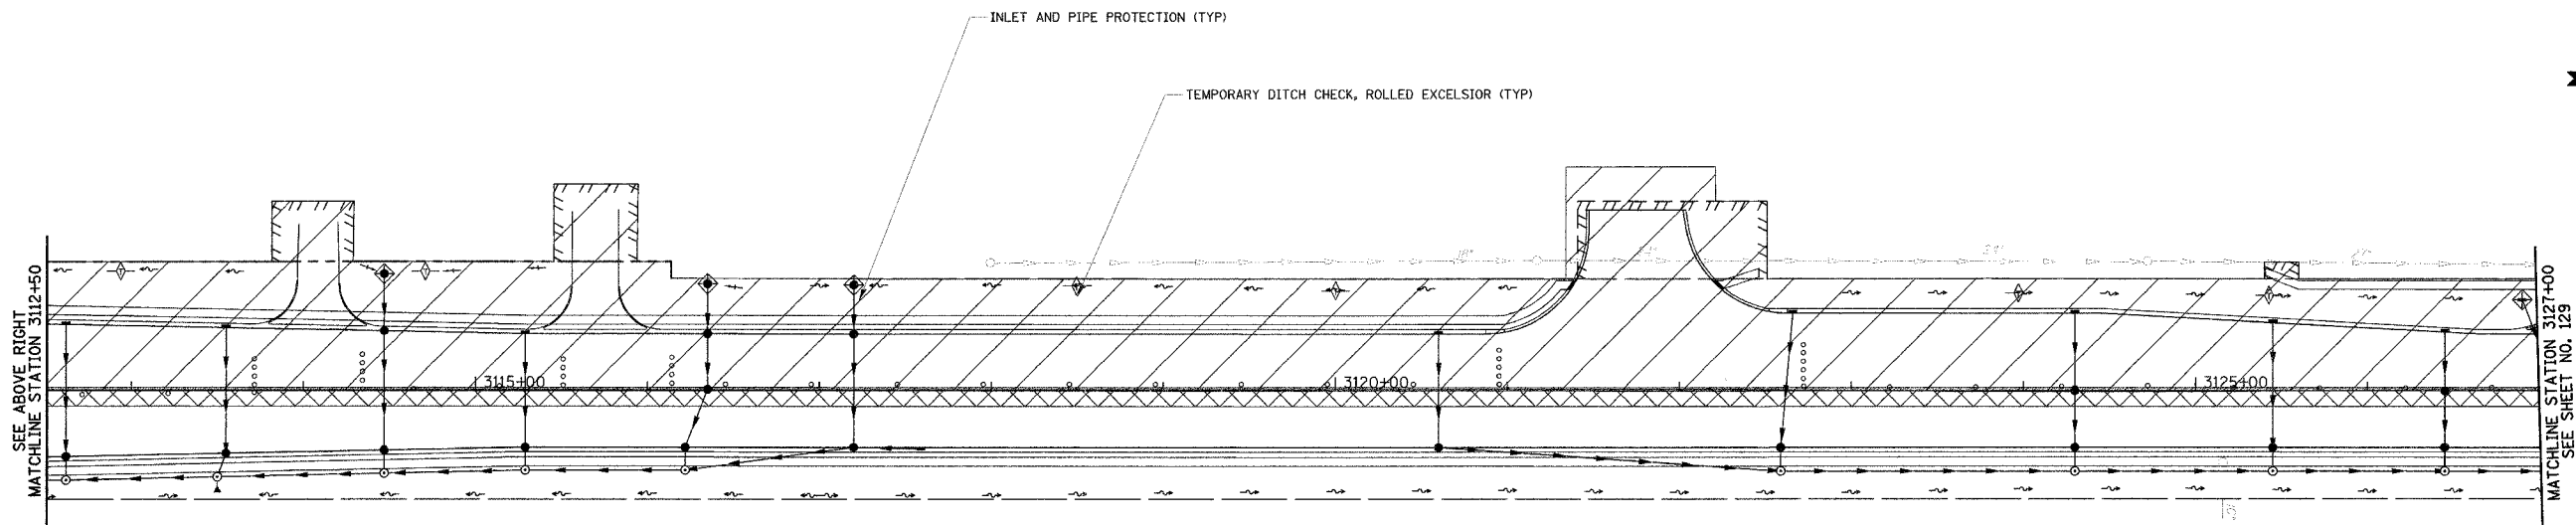


F.A.P. RTE.	SECTION	COUNTY	TOTAL SHEETS	SHEET NO.
338	114R-1	WILL.	355	128
STA. 3098+00		TO STA. 3127+00		
FED. ROAD DIST. NO. 1		ILLINOIS		FED. AID PROJECT

ADJUST EXISTING FRAME WITH TY 1 F. OPEN LID (COST TO BE INCLUDED WITH INLETS TO BE ADJUSTED)  
 REPLACE TY 1 F. OPEN LID WITH ORIGINAL FRAME

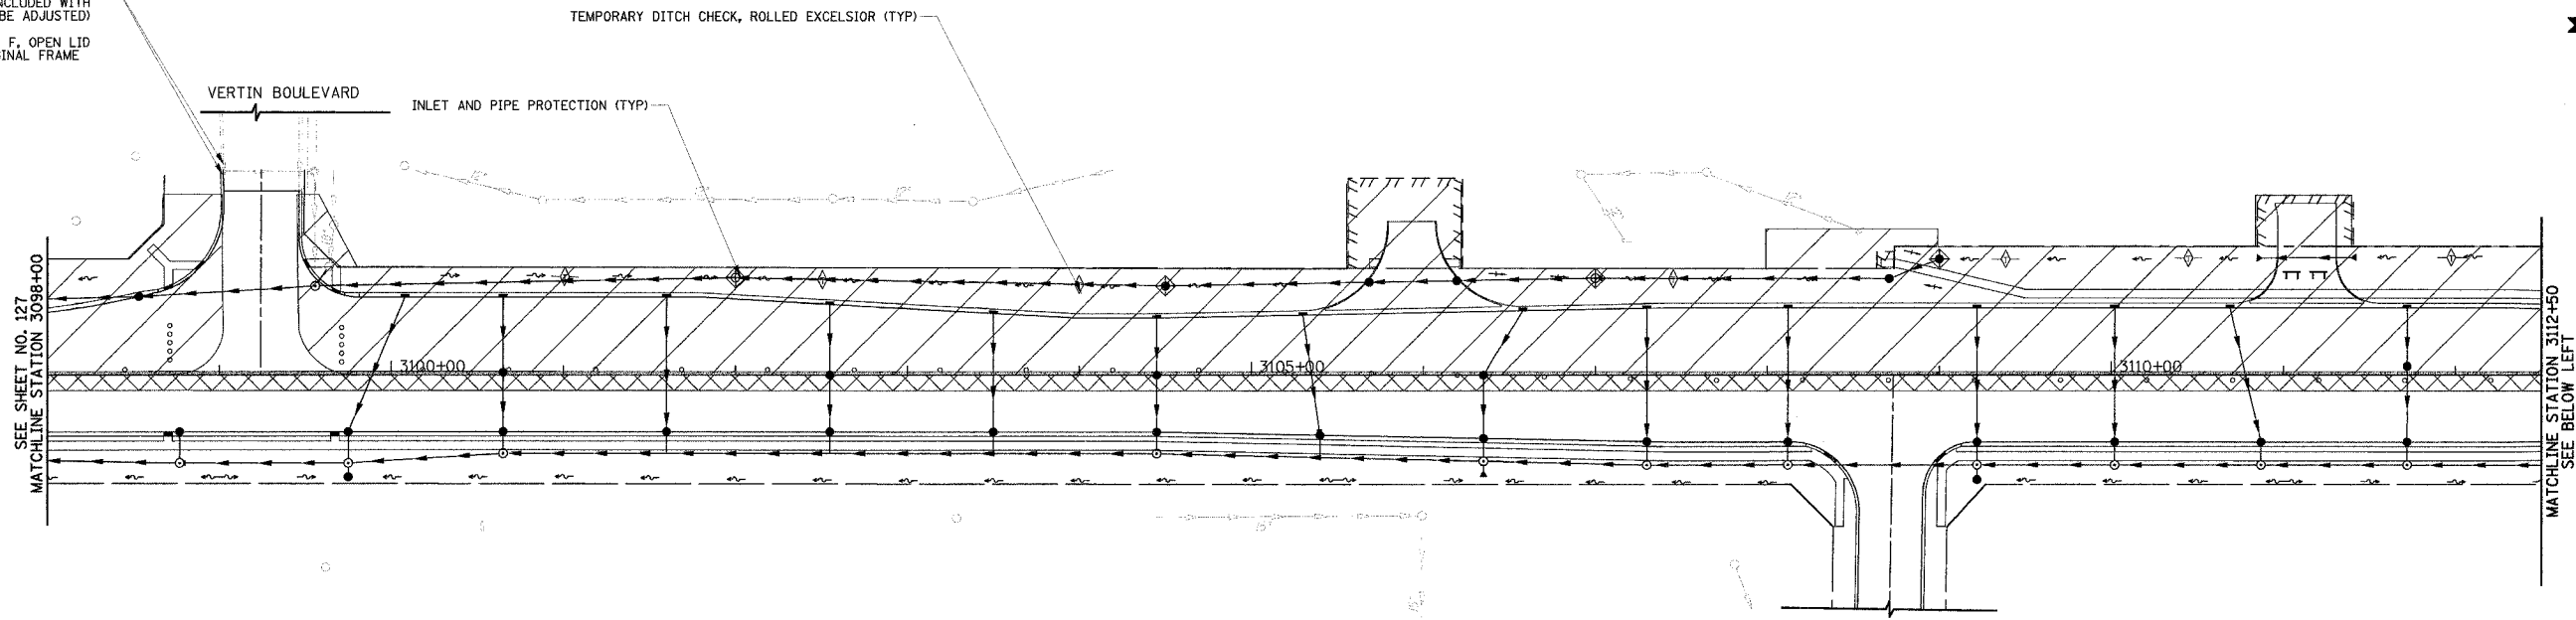

PLAN	SUBMITTED	DATE
	BY	
	PLOTTED	
	DATE	
	NOTE BOOK	
	NO. OF SHEETS	
	NO. OF SHEETS	
	NO. OF SHEETS	
	NO. OF SHEETS	
	NO. OF SHEETS	
	NO. OF SHEETS	

PROFILE	SUBMITTED	DATE
	BY	
	PLOTTED	
	DATE	
	NOTE BOOK	
	NO. OF SHEETS	
	NO. OF SHEETS	
	NO. OF SHEETS	
	NO. OF SHEETS	
	NO. OF SHEETS	

NOTE:  
 SEE SHEET 118 FOR LEGEND

REVISIONS	
NAME	DATE
REVISED IL59 ALIGN.	12/22/06

ILLINOIS DEPARTMENT OF TRANSPORTATION  
**EROSION CONTROL PLAN**  
**STAGE II**  
 ILLINOIS ROUTE 59  
 STATION 3098+00 TO STATION 3127+00

DATE 3/18/08  
 DRAWN BY MJG  
 CHECKED BY VJD

