

F.A.P. RTE.	SECTION	COUNTY	TOTAL SHEETS	SHEET NO.
338	114R-1	WILL.	355	187
STA.	TO STA.			
	ILLINOIS		FED. AID PROJECT	

THEODORE STREET



LEGEND


- SEE SHEET 12 FOR JOINTING DETAILS
- SAWED CONSTRUCTION JOINT
- [13.9] LENGTH (IN FEET) OF PAVEMENT PANEL (BETWEEN SAWED CONTRACTION JOINTS) IF DIFFERENT THAN 15'
- TRANSVERSE CONSTRUCTION JOINT (SEE HIGHWAY STANDARD 420101)

CONSTRUCT SLEEPER SLAB ALONG PAVEMENT SEPARATION JOINT IN ACCORDANCE WITH BD-52

ILLINOIS ROUTE 59 STA. 3135+16.27
THEODORE STREET STA. 100+00.00

PLAN	DATE
BY	
CHECKED	
IN CHARGE	
DATE	

PROFILE	DATE
BY	
CHECKED	
IN CHARGE	
DATE	

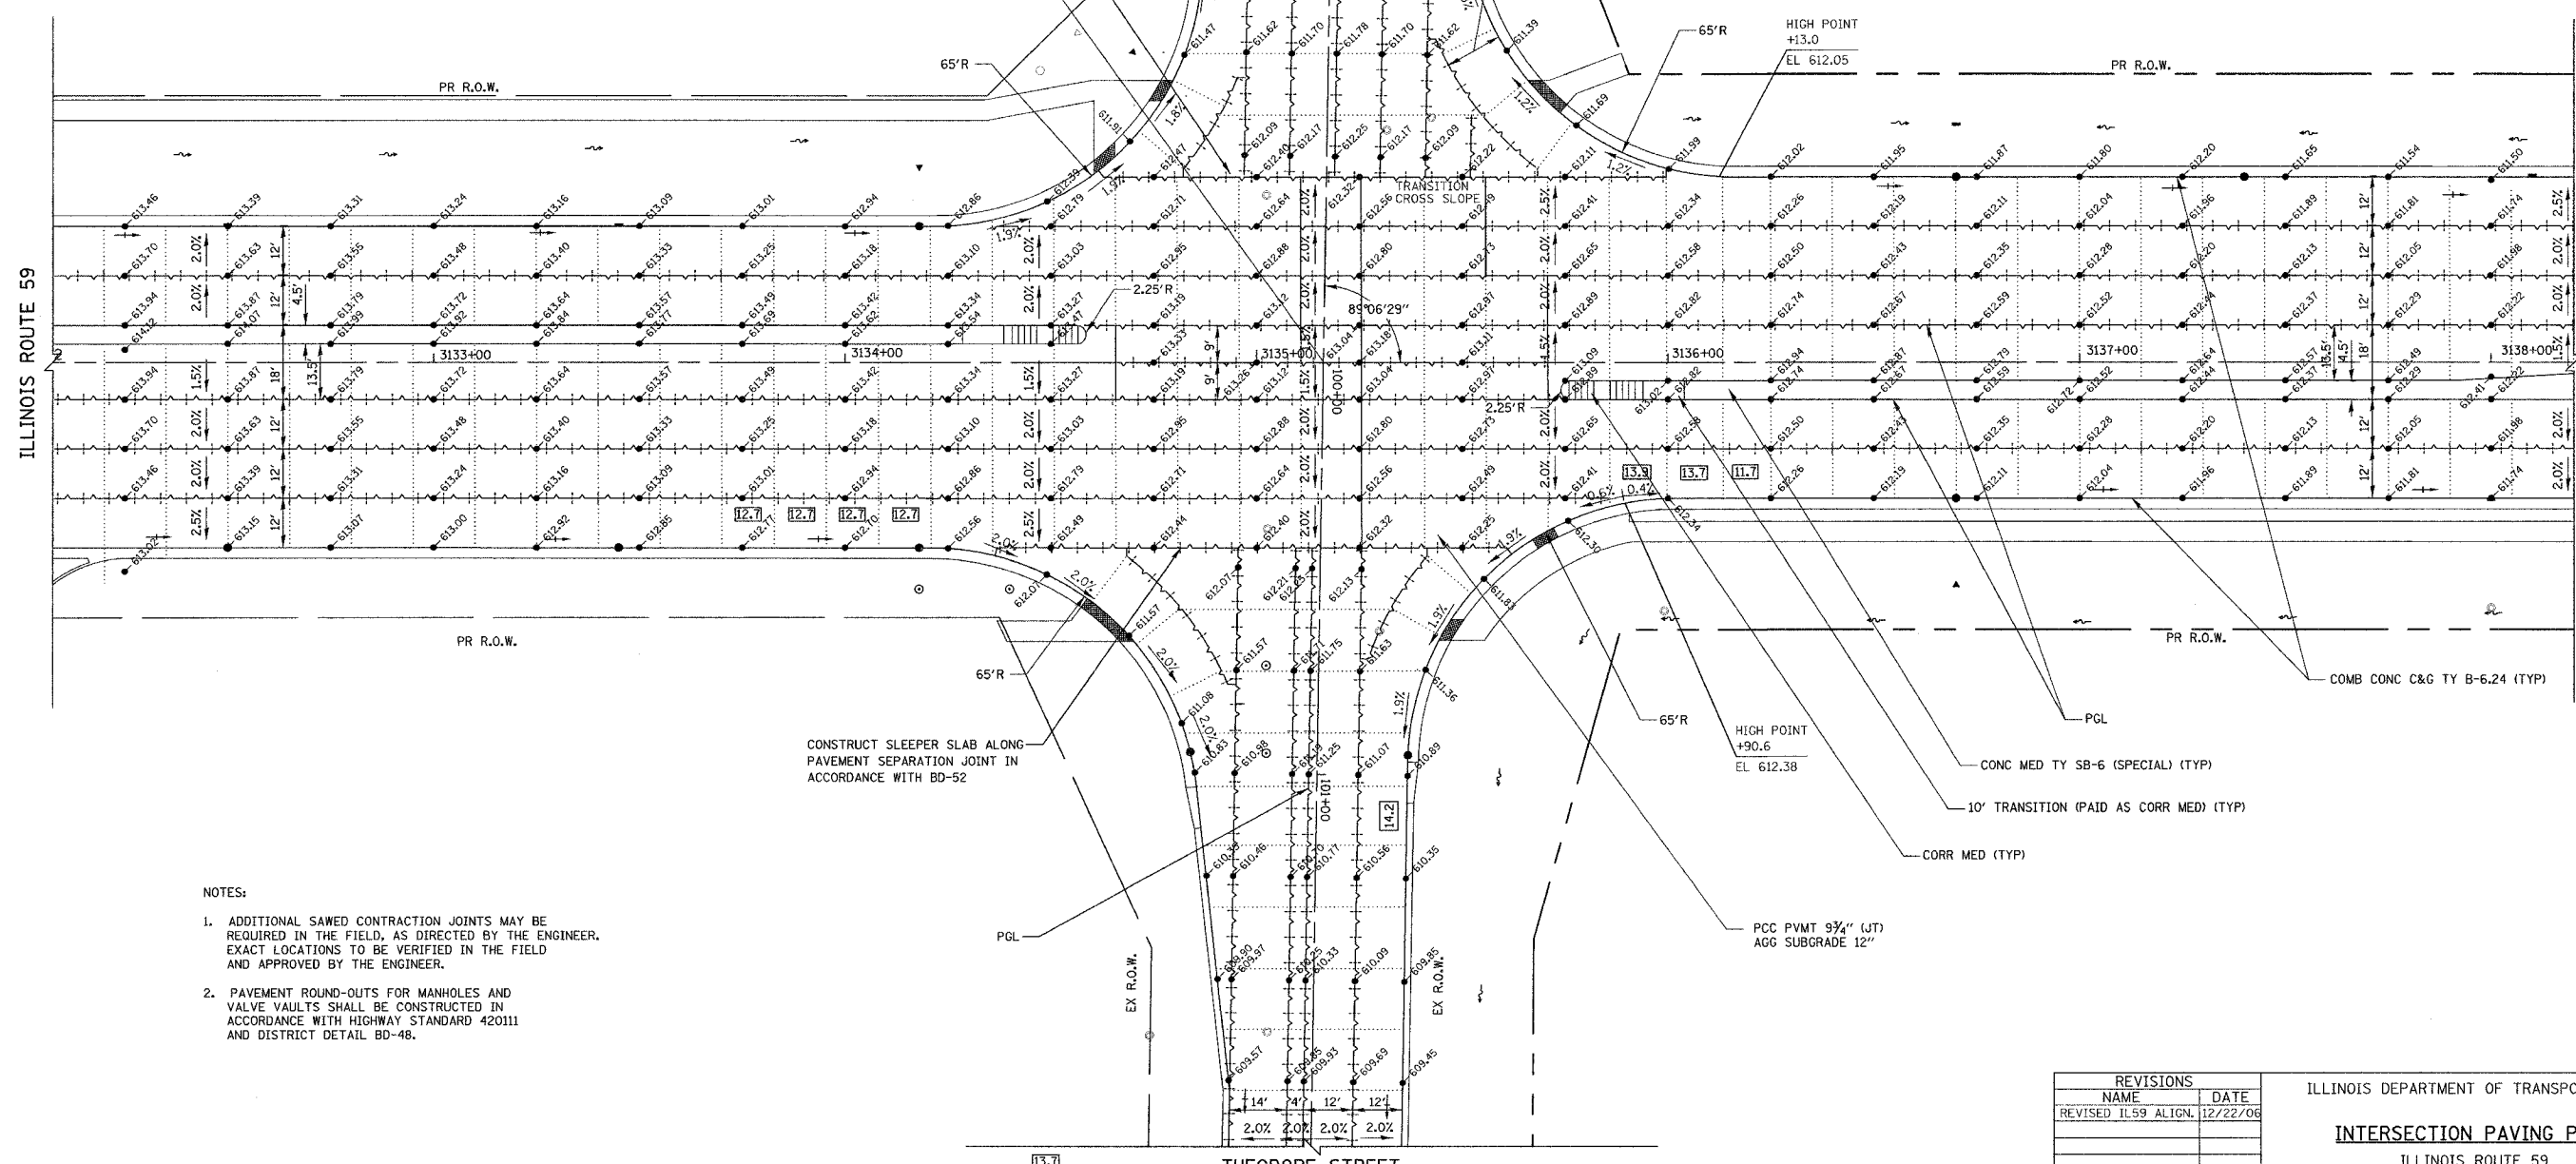

- NOTES:
- ADDITIONAL SAWED CONTRACTION JOINTS MAY BE REQUIRED IN THE FIELD, AS DIRECTED BY THE ENGINEER. EXACT LOCATIONS TO BE VERIFIED IN THE FIELD AND APPROVED BY THE ENGINEER.
 - PAVEMENT ROUND-OUTS FOR MANHOLES AND VALVE VAULTS SHALL BE CONSTRUCTED IN ACCORDANCE WITH HIGHWAY STANDARD 420111 AND DISTRICT DETAIL BD-48.

REVISIONS	
NAME	DATE
REVISED IL 59 ALIGN.	12/22/06

ILLINOIS DEPARTMENT OF TRANSPORTATION

INTERSECTION PAVING PLAN

ILLINOIS ROUTE 59
ILLINOIS ROUTE 59 AND THEODORE STREET

DATE 3/8/08
DRAWN BY MJG
CHECKED BY VJD

SCALE IN FEET