


FINAL SURVEY	DATE
DESIGNED	BY
PLOTTED	
NOTE BOOK	NO.
TEMPLATE	
AREAS	
PER. CHECKED	

ORIGINAL SURVEY	DATE
DESIGNED	BY
PLOTTED	
NOTE BOOK	NO.
TEMPLATE	
AREAS	
PER. CHECKED	

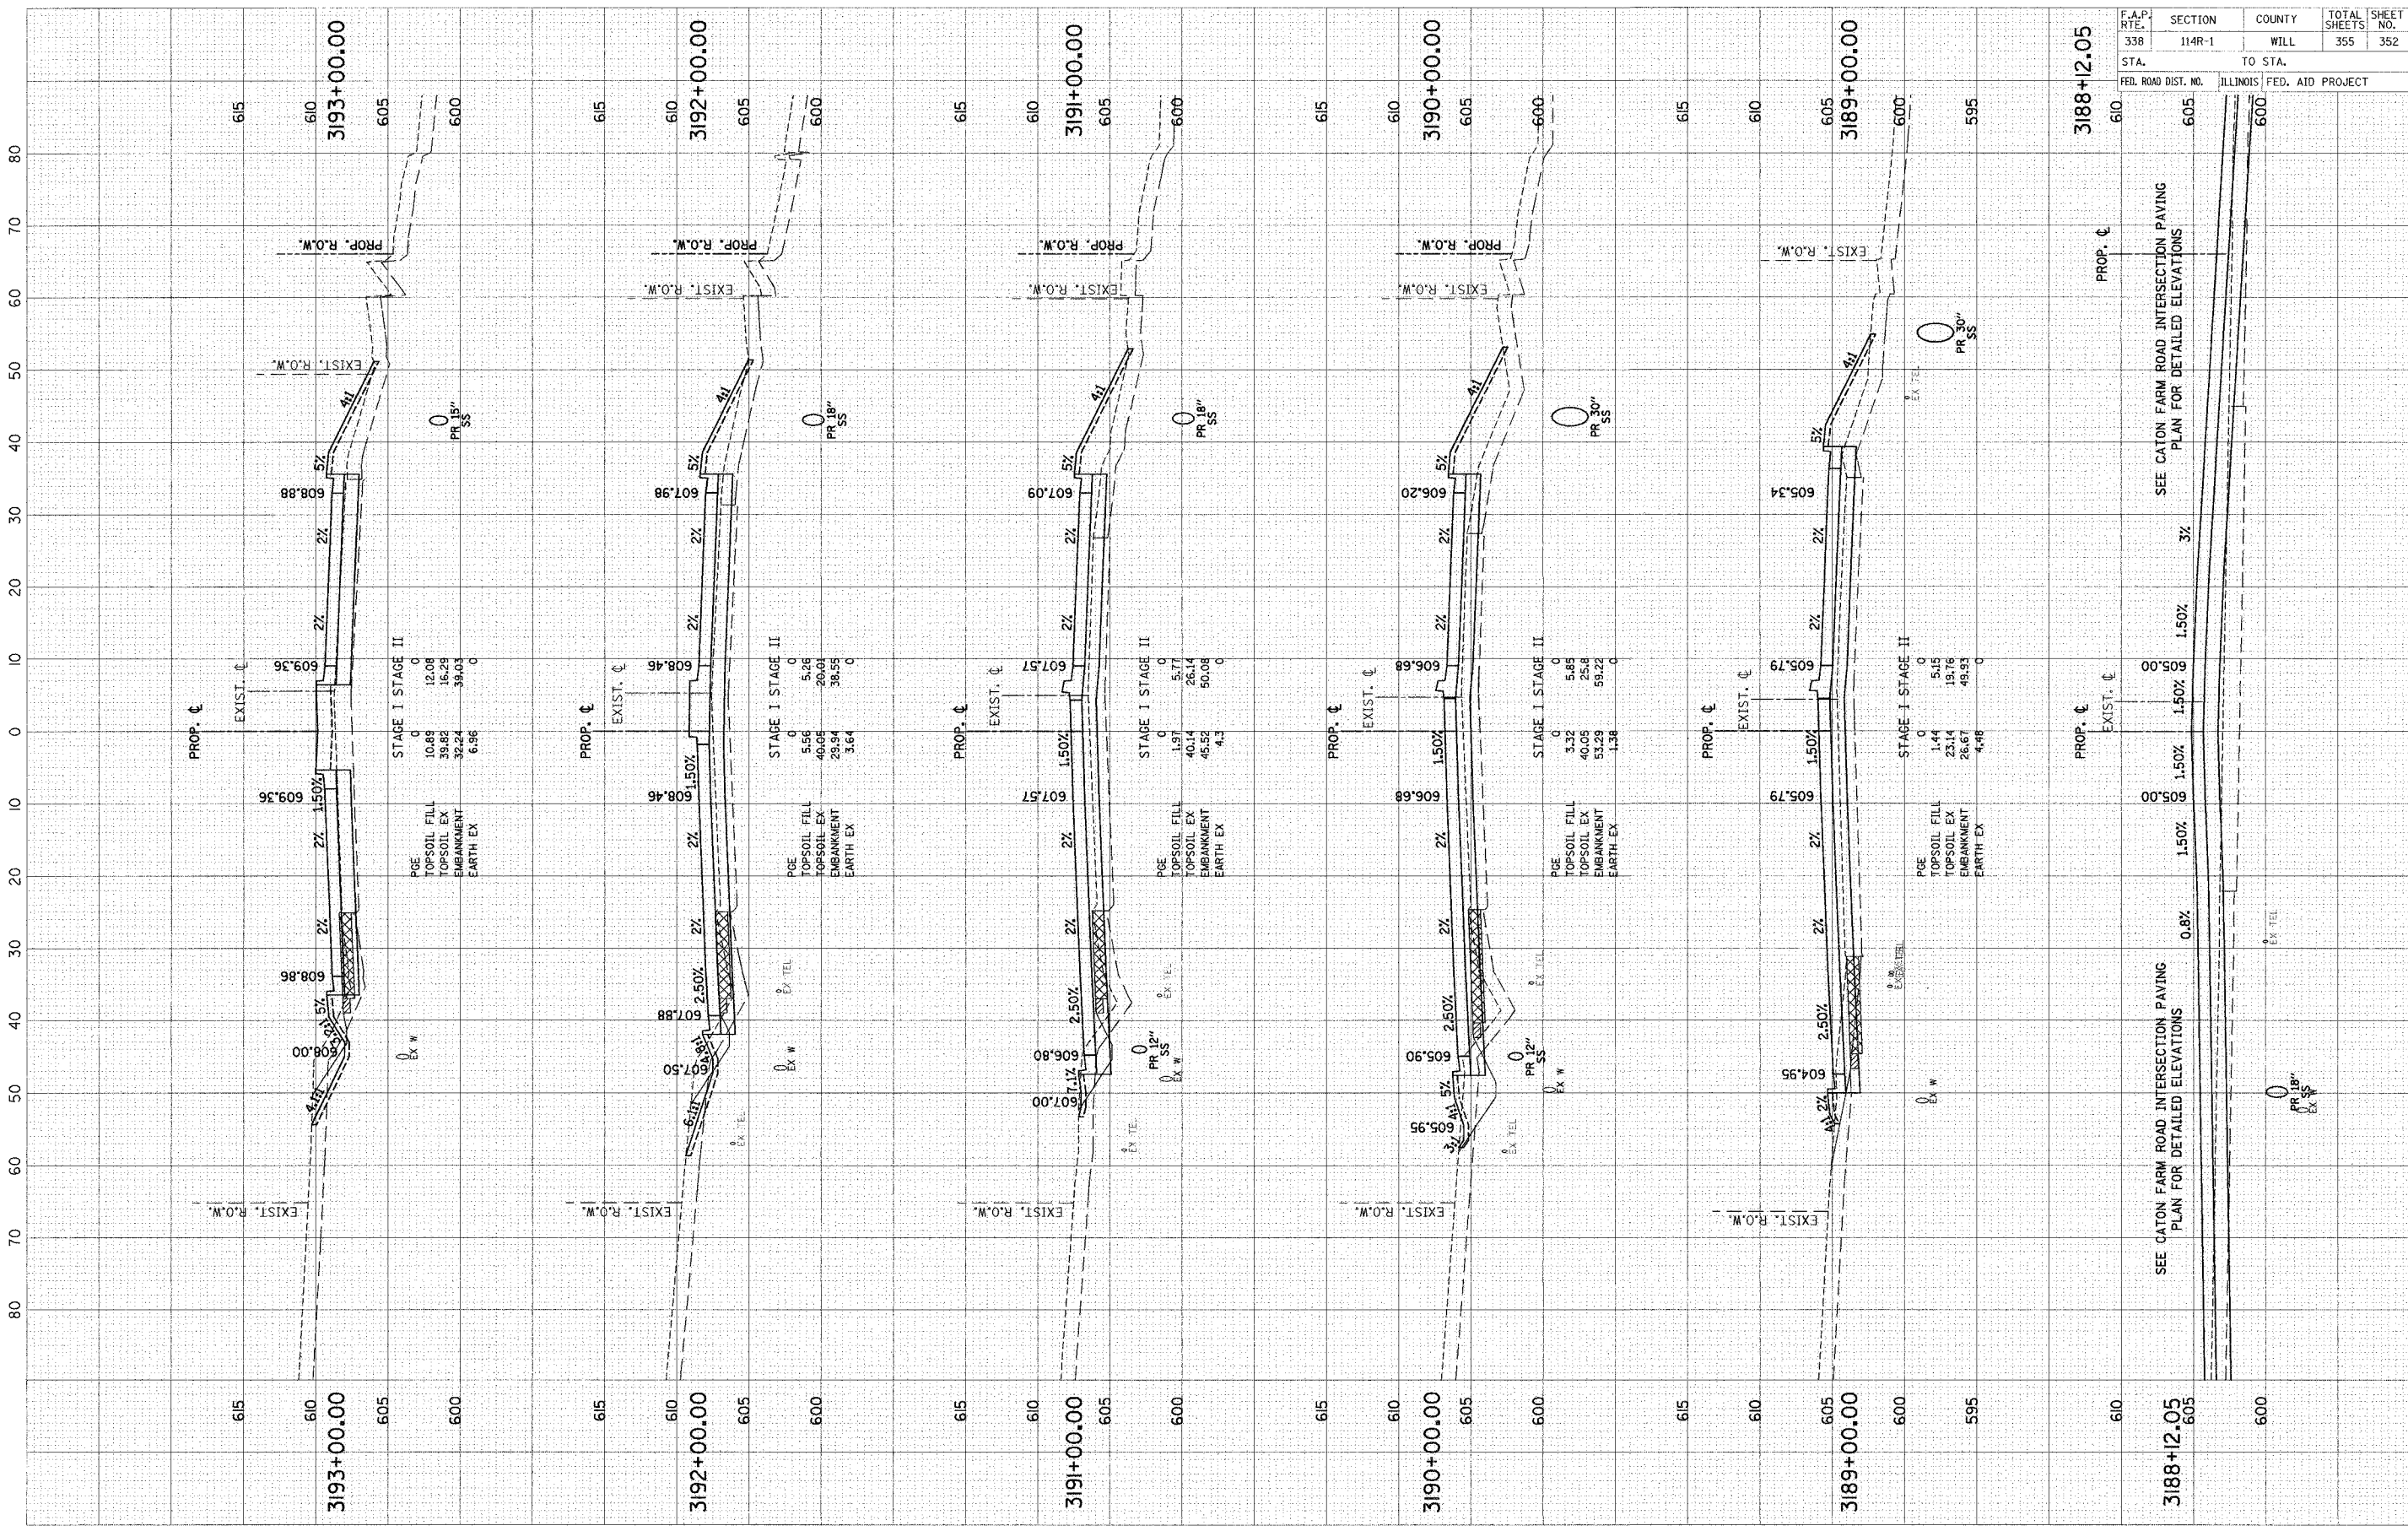

F.A.P. RATE	SECTION	COUNTY	TOTAL SHEETS	SHEET NO.
338	114R-1	WILL	355	352
STA.	TO STA.			
FED. ROAD DIST. NO.	ILLINOIS FED. AID PROJECT			

SEE CATON FARM ROAD INTERSECTION PAVING PLAN FOR DETAILED ELEVATIONS

SEE CATON FARM ROAD INTERSECTION PAVING PLAN FOR DETAILED ELEVATIONS

SCALE: 1" = 10' HORZ.  
1" = 5' VERT.