




CONTRACT NO. 62417

SECTION	COUNTY	TOTAL SHEETS	SHEET NO.
338 (113 & 114) R-5	WILL	525	237
STA. 3302+00		TO STA. 3316+00	
FED. ROAD DIST. NO.		FAP 338 (IL RTE. 59)	

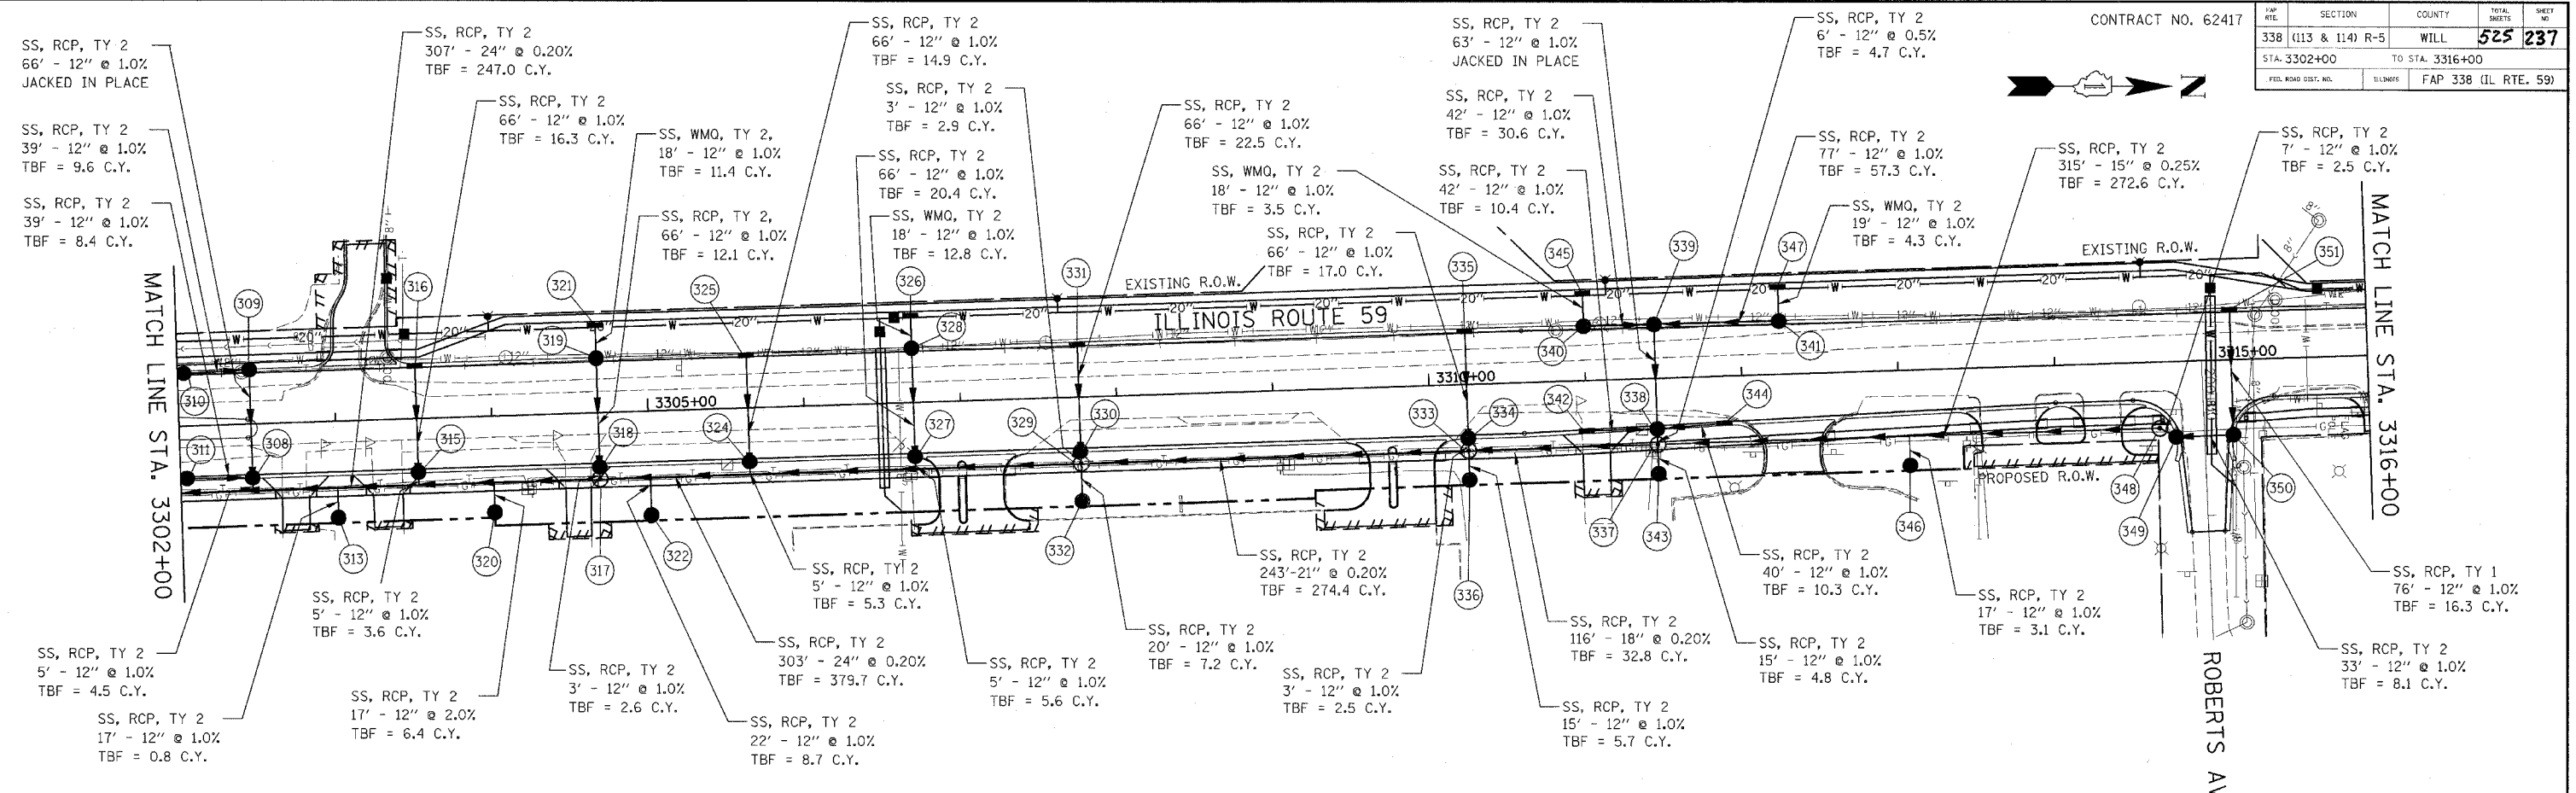

STRUCTURE TABLE

NO.	STATION	OFFSET	TYPE	FRAME	RIM	N. INV.	S. INV.	E. INV.	W. INV.	NO.	STATION	OFFSET	TYPE	FRAME	RIM	N. INV.	S. INV.	E. INV.	W. INV.	NO.	STATION	OFFSET	TYPE	FRAME	RIM	N. INV.	S. INV.	E. INV.	W. INV.	
307	NOT USED									322	3305+00	66' RT	CB-C	T-8	607.50					603.88	337	3311+45	43' RT	MH-A5	T1-CL	612.50	605.04	604.82	604.82	
308	3302+46	35' RT	CB-A4	T-21	610.25		605.35	603.21	604.35	323	NOT USED										338	3311+45	32.9' RT	CB-A4	T-21	612.78	607.56	607.56	604.88	604.88
309	3302+46	35' LT	CB-A4	T-21	610.25		605.01	605.01		324	3305+64	35' RT	CB-A4	T-24	611.80			603.84	606.66		339	3311+45	34.4' LT	CB-A4	T-21	612.78	605.51	605.51		605.51
310	3302+04	34' LT	CB-A4	T-21	610.20	605.40				325	3305+64	34' LT	IN-A	T-24	611.80			607.32			340	3311+00	34.7' LT	CB-A4	T-21	612.72	605.93			605.93
311	3302+04	34' RT	CB-A4	T-21	610.20	605.74				326	3306+70	56' LT	IN-A	T-8	608.10			604.89			341	3312+25	33.8' LT	CB-A4	T-24	613.14		606.28		606.28
312	NOT USED									327	3306+70	35' RT	CB-A4	T-24	612.33			604.05	604.05		342	3311+00	32.8' RT	IN-A	T-24	612.72	607.98			
313	3303+00	61' RT	CB-C	T-8	608.10				603.43	328	3306+70	35' LT	CB-A4	T-24	612.33			604.71	604.71		343	3311+45	61' RT	CB-C	T-8	610.50				605.93
314	NOT USED									329	3307+76	43' RT	MH-A5	T1-CL	612.60	603.91	603.71	605.57	605.57		344	3311+88	30.7' RT	IN-A	T-24	612.96		607.97		
315	3303+52	35' RT	CB-A4	T-24	610.74			603.43	605.45	330	3307+76	35' RT	CB-A4	T-24	612.86			605.60	606.60		345	3311+00	56' LT	IN-A	T-8	608.30			606.11	
316	3303+52	34' LT	IN-A	T-24	610.74			606.11		331	3307+76	34' LT	IN-A	T-24	612.86			607.26			346	3313+06	61' RT	CB-C	T-8	611.30			606.11	
317	3304+68	43' RT	MH-A5	T1-CL	610.90	603.10	603.10		603.50	332	3307+76	66' RT	CB-C	T-8	609.00			605.77			347	3312+25	56' LT	IN-A	T-8	609.15			606.47	
318	3304+68	35' RT	CB-A4	T-24	611.32			603.53	603.53	333	3310+24	43' RT	MH-A5	T1-CL	612.60	604.60	604.40	605.78	606.37		348	3314+66	43' RT	MH-A4	T1-CL	612.70	606.83	605.83		
319	3304+68	35' LT	CB-A4	T-24	611.32			604.19	604.19	334	3310+24	35' RT	CB-A4	T-24	612.86			606.40	607.40		349	200+49	18' RT	CB-A4	T-24	611.82	606.90	606.90		
320	3304+00	61' RT	CB-C	T-8	607.40				603.63	335	3310+24	34' LT	IN-A	T-24	612.86			608.06			350	200+49	18.5' LT	CB-A4	T-24	611.83			607.23	607.23
321	3304+68	56' LT	IN-A	T-8	607.20			604.37		336	3310+24	61' RT	CB-C	T-8	609.30			605.93			351	3315+13	31.5' LT	IN-A	T-24	611.83			607.99	

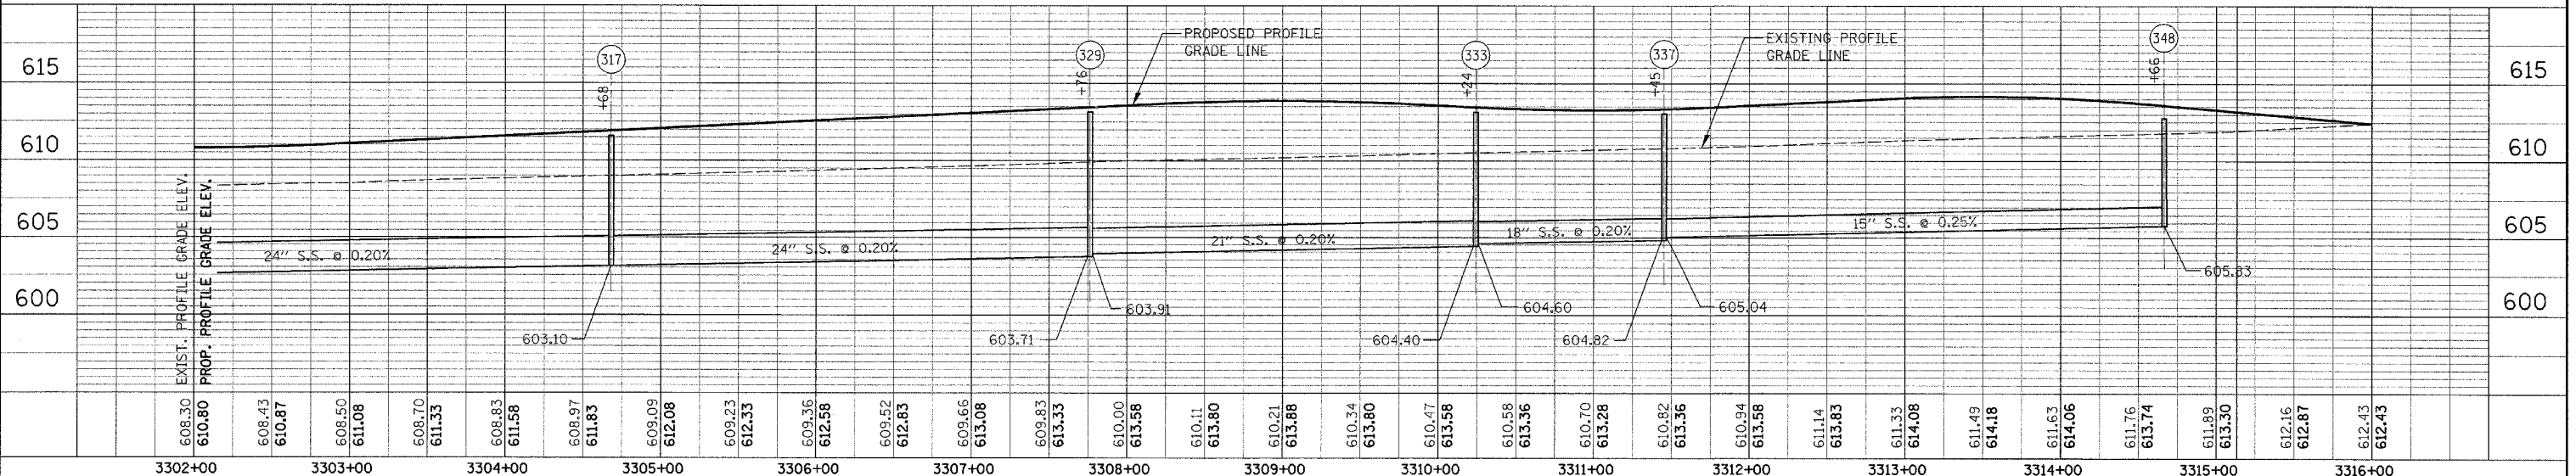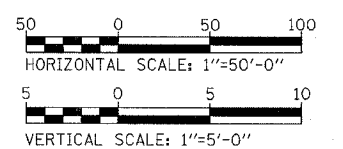

DRAINAGE PLAN /PROFILE - ILLINOIS ROUTE 59