



| FAP DIST.           | SECTION  | COUNTY               | TOTAL SHEETS | SHEET NO. |
|---------------------|----------|----------------------|--------------|-----------|
| 338 (113 & 114) R-5 | WILL     |                      | 525          | 344       |
| STA. 3232+00        |          | TO STA. 3246+00      |              |           |
| FED. ROAD DIST. NO. | ILLINOIS | FAP 338 (IL RTE. 59) |              |           |

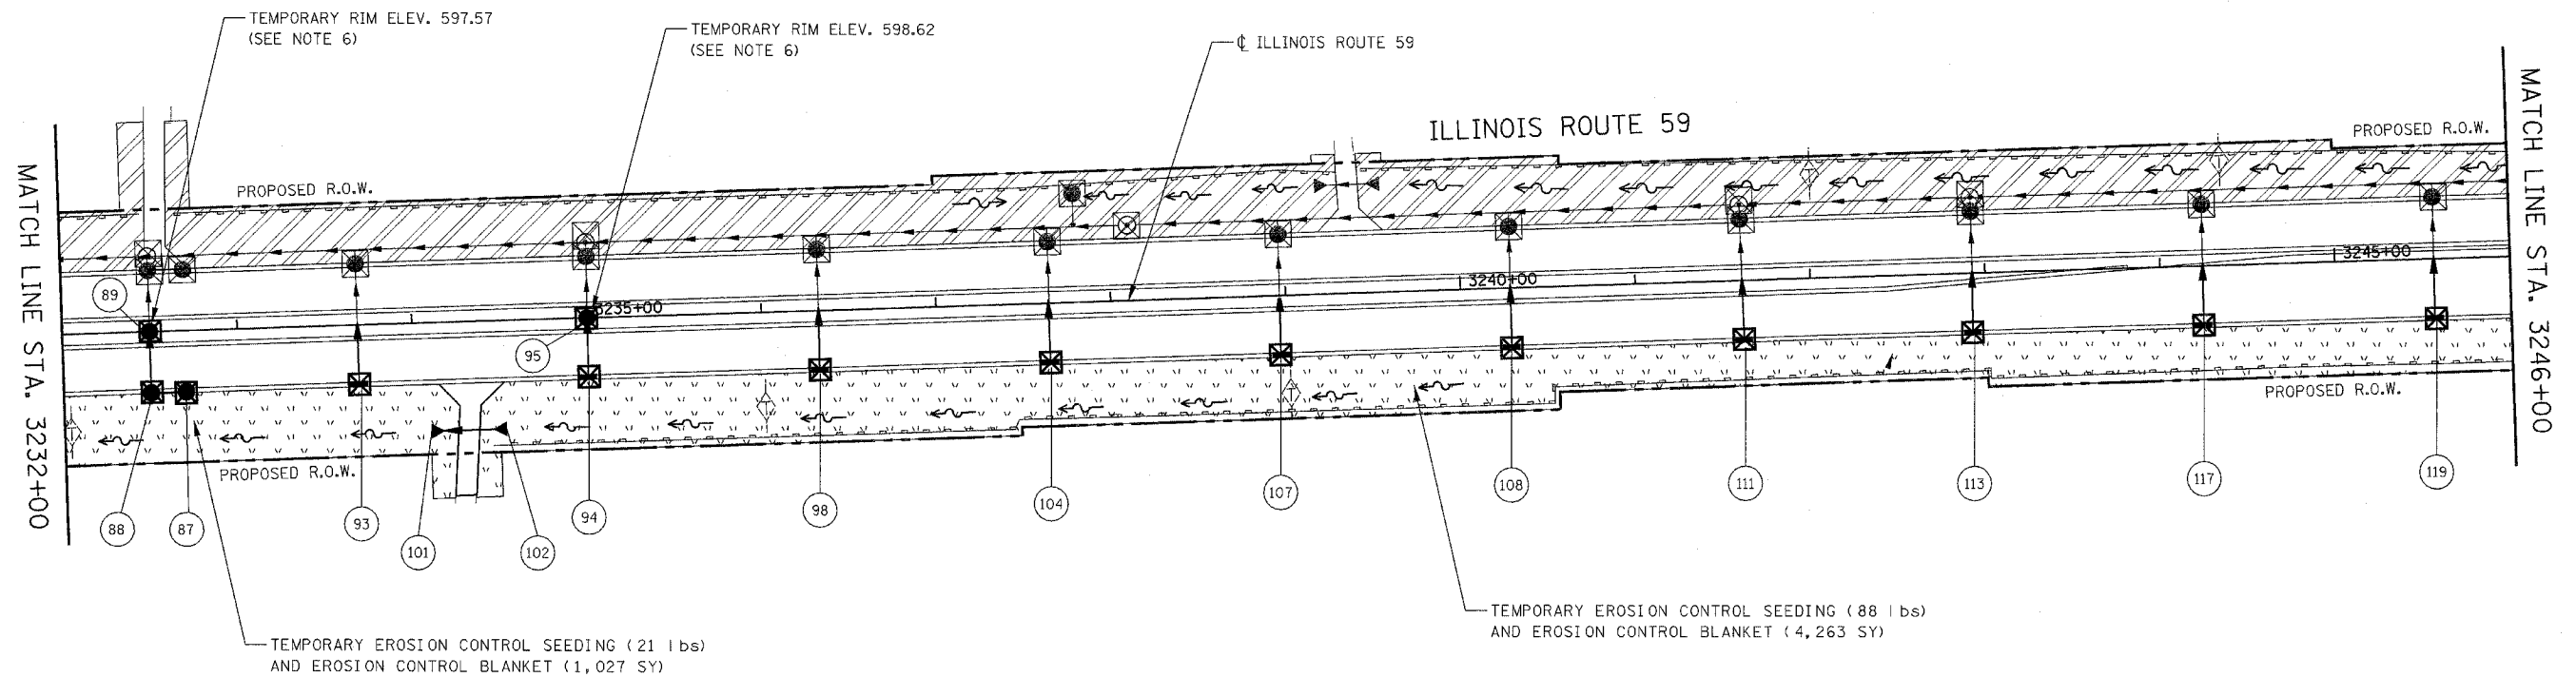

|  |   |  |  |
|--|---|--|--|
|  | TEMPORARY EROSION CONTROL SEEDING AND EROSION CONTROL BLANKET                             |  | TEMPORARY DITCH CHECK                              |
|  | TEMPORARY EROSION CONTROL SEEDING AND EROSION CONTROL BLANKET INSTALLED IN PREVIOUS STAGE |  | TEMPORARY DITCH CHECK INSTALLED IN PREVIOUS STAGE  |
|  | PERMANENT LANDSCAPING (SEE NOTE 3)  |  | FLOW DIRECTION (SEE NOTE 4)                        |
|  | PERMANENT SEEDING INSTALLED IN PREVIOUS STAGE   |  | PERMANENT DRAINAGE STRUCTURE NUMBER (SEE NOTE 5)   |
|  | DRAINAGE STRUCTURE TO BE CLEANED  |  | PROPOSED STORM SEWER (SEE NOTE 5)                  |
|  | SEDIMENT CONTROL, SILT FENCE (SEE NOTE 2)   |  | PROPOSED STORM SEWER INSTALLED IN PREVIOUS STAGE   |
|  | SEDIMENT CONTROL SILT FENCE INSTALLED IN PREVIOUS STAGE                                   |  | TEMPORARY PIPE CULVERT                             |
|  | INLET FILTER  |  | TEMPORARY PIPE CULVERT INSTALLED IN PREVIOUS STAGE |
|  | INLET FILTER INSTALLED IN PREVIOUS STAGE  |  |  |

**NOTES**

1. THE CONSTRUCTION LIMITS WILL BE STAKED BY THE ENGINEER PRIOR TO COMMENCING CONSTRUCTION. THE CONSTRUCTION LIMITS MAY BE ADJUSTED BY THE ENGINEER TO PRESERVE TREES AND NO ADDITIONAL COMPENSATION WILL BE PAID TO THE CONTRACTOR FOR CHANGED CONSTRUCTION LIMITS.
2. SEDIMENT CONTROL, SILT FENCE SHALL BE ERECTED ADJACENT TO R.O.W., EASEMENT, AND CONSTRUCTION LIMITS AND AS DIRECTED BY THE ENGINEER.
3. SEE LANDSCAPING PLANS FOR LANDSCAPING REQUIREMENTS.
4. SEE STAGE 2 CROSS SECTIONS FOR GRADING INFORMATION.
5. SEE PROPOSED DRAINAGE PLANS FOR STORM SEWER INFORMATION.
6. ANY REQUIRED ADJUSTMENT AND/OR RECONSTRUCTION OF THE PROPOSED STRUCTURE TO FINAL RIM ELEVATION SHALL NOT BE PAID FOR SEPERATELY. THE COST FOR THIS WORK SHALL BE INCLUDED IN THE COST OF THE PROPOSED STRUCTURE.

 

ILLINOIS DEPARTMENT OF TRANSPORTATION  
 DISTRICT NO. 1 SCHAUMBURG  
 EROSION CONTROL PLAN  
 STAGES 2, 2A, 2B, 2C & 2D  
 ILLINOIS ROUTE 59

SCALE AS SHOWN  
 DATE MARCH 18, 2008  
 DRAWN BY REW  
 CHECKED BY JCM