


FAP NO.	SECTION	COUNTY	TOTAL SHEETS	SHEET NO.
338	(113 & 114) R-5	WILL	525	420
STA. 3302+00		TO STA. 3316+00		
FED. ROAD DIST. NO.	ILLINOIS	FAP 338 (IL RTE. 59)		

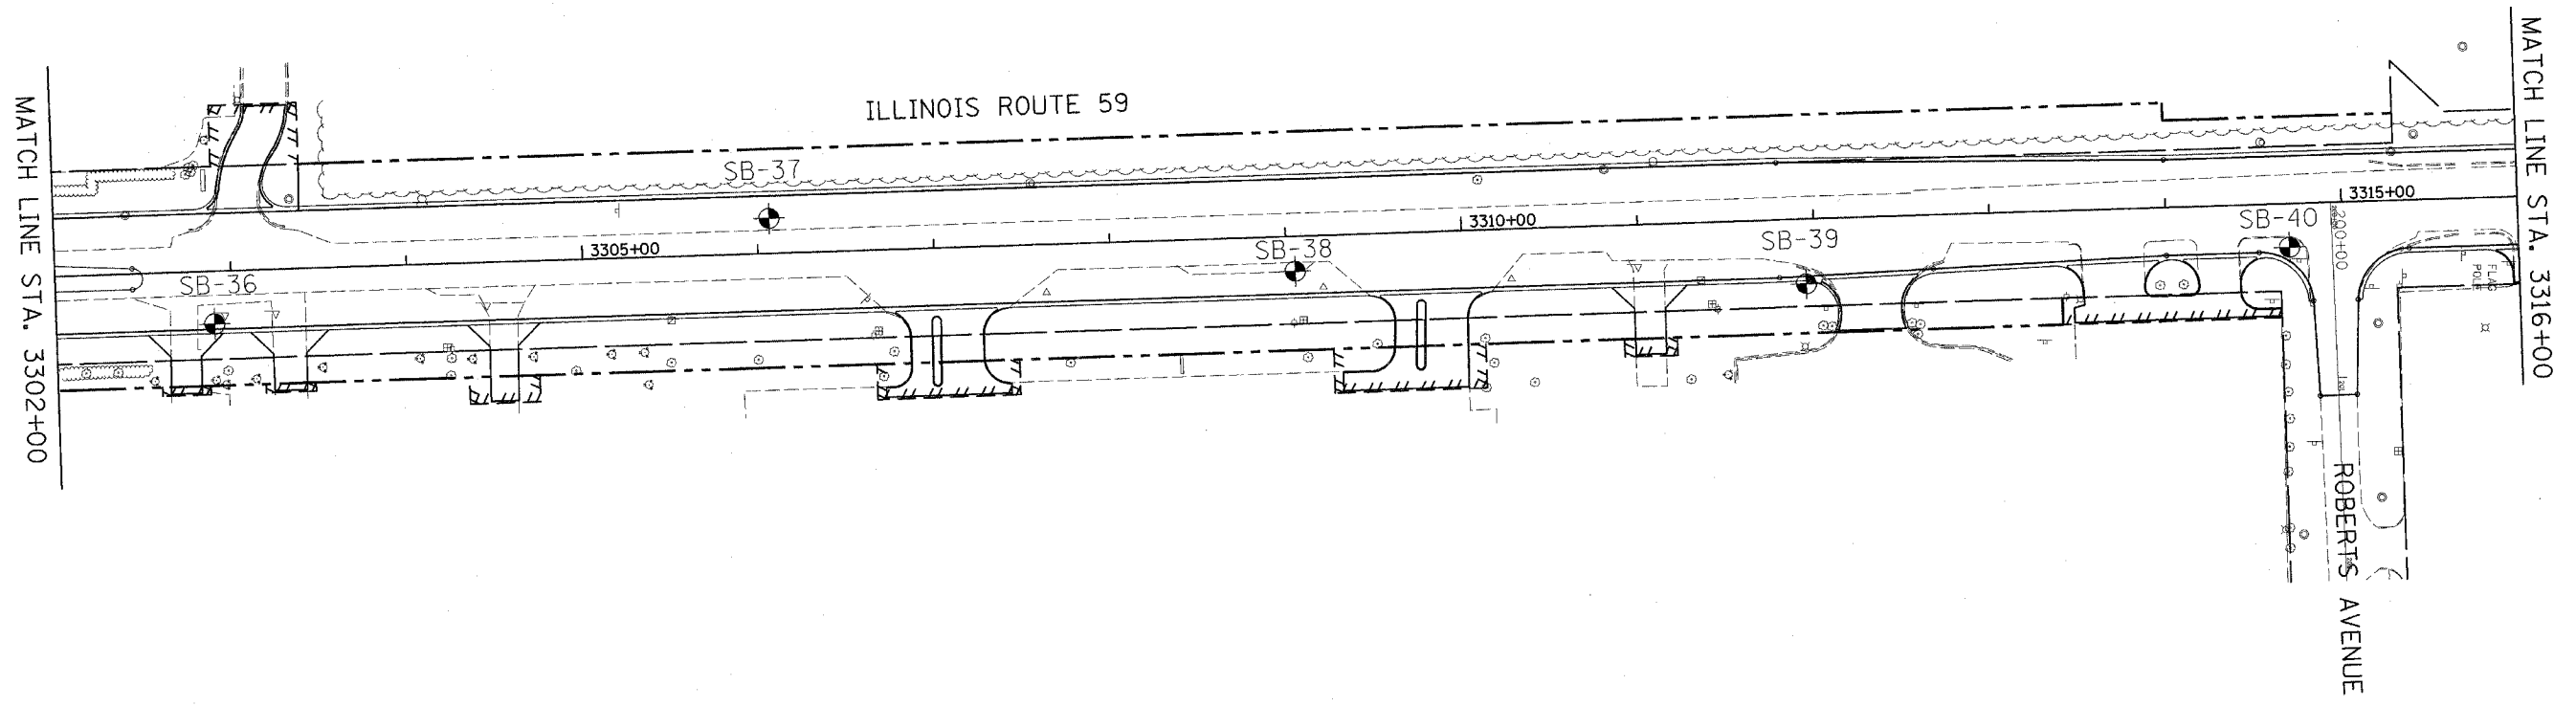

PLAN	DATE
NO.	
BY	
CHECKED	
DESIGNED	
NOTED	
APPROVED	

PROFILE	DATE
NO.	
BY	
CHECKED	
DESIGNED	
NOTED	
APPROVED	

- DENOTES LABORATORY TEST
- ▼ GROUNDWATER FIRST ENCOUNTER
- ▽ GROUNDWATER UPON COMPLETION

(21) AASHTO T 88
GRAVEL=1.0%
SAND=35.5%
SILT=31.0%
CLAY=32.5%

AASHTO T 89 & T 90
LIQUID LIMIT=41
PLASTICITY INDEX=18

THE PROPOSED PLAN AND PROFILE GEOMETRY CONTAINED IN THIS SHEET IS REPRESENTATIVE OF THE STATUS OF THE DESIGN AT THE TIME OF THE SOILS REPORT WAS AUTHORED IN JANUARY 2004. SEE THE ROADWAY PLAN AND PROFILE SHEETS FOR THE LATEST GEOMETRY.

