


\*REF-edr04  
\*REF-pdr04


F.A.P. RTE.	SECTION	COUNTY	TOTAL SHEETS	SHEET NO.
345	BR-1-N-1	COOK	196	44
STA. 19+79		TO STA. 30+00		
FED. ROAD DIST. NO. 1 ILLINOIS FED. AID PROJECT				

CONTRACT NO. 62617

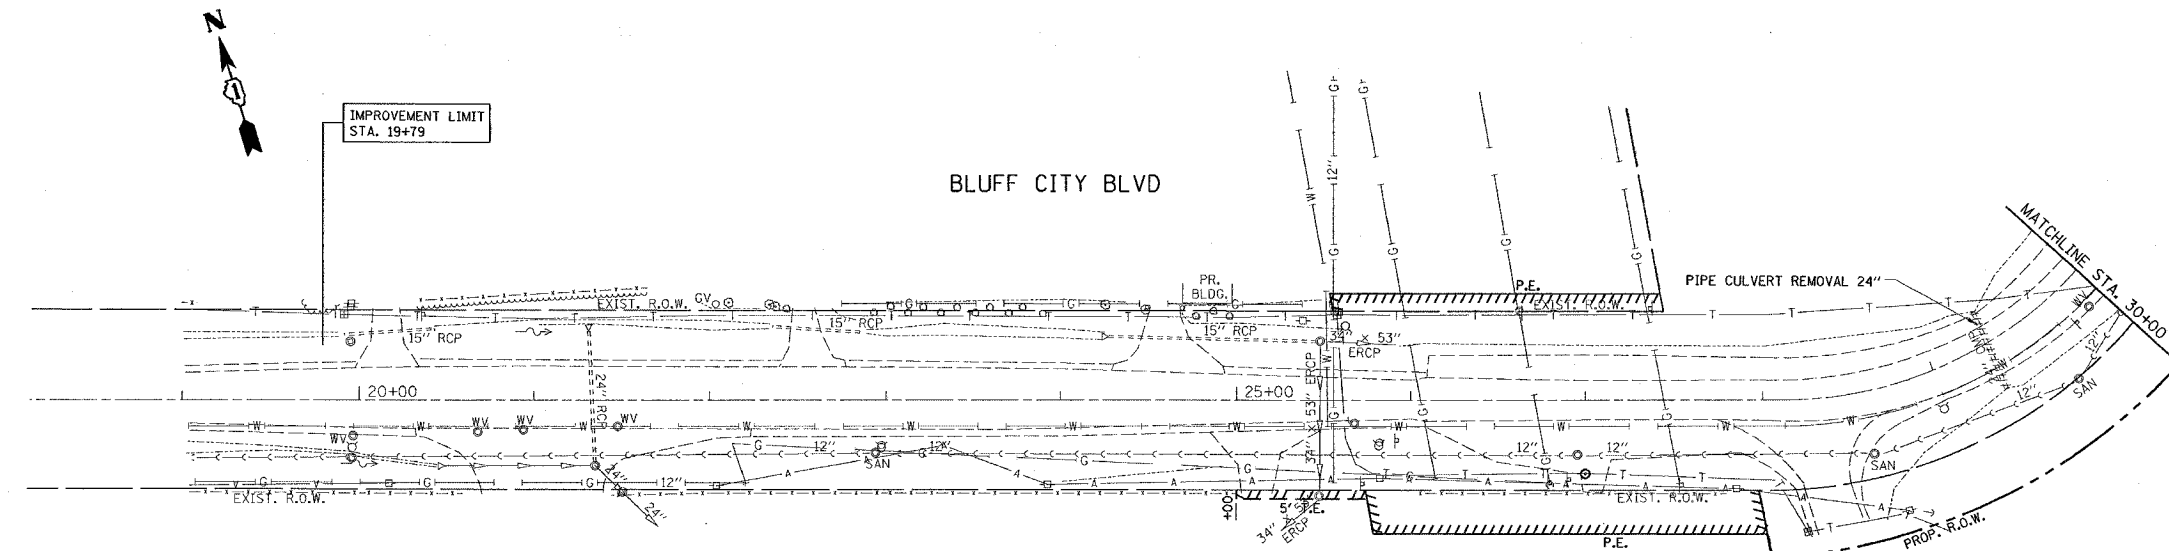

EXISTING

PROPOSED

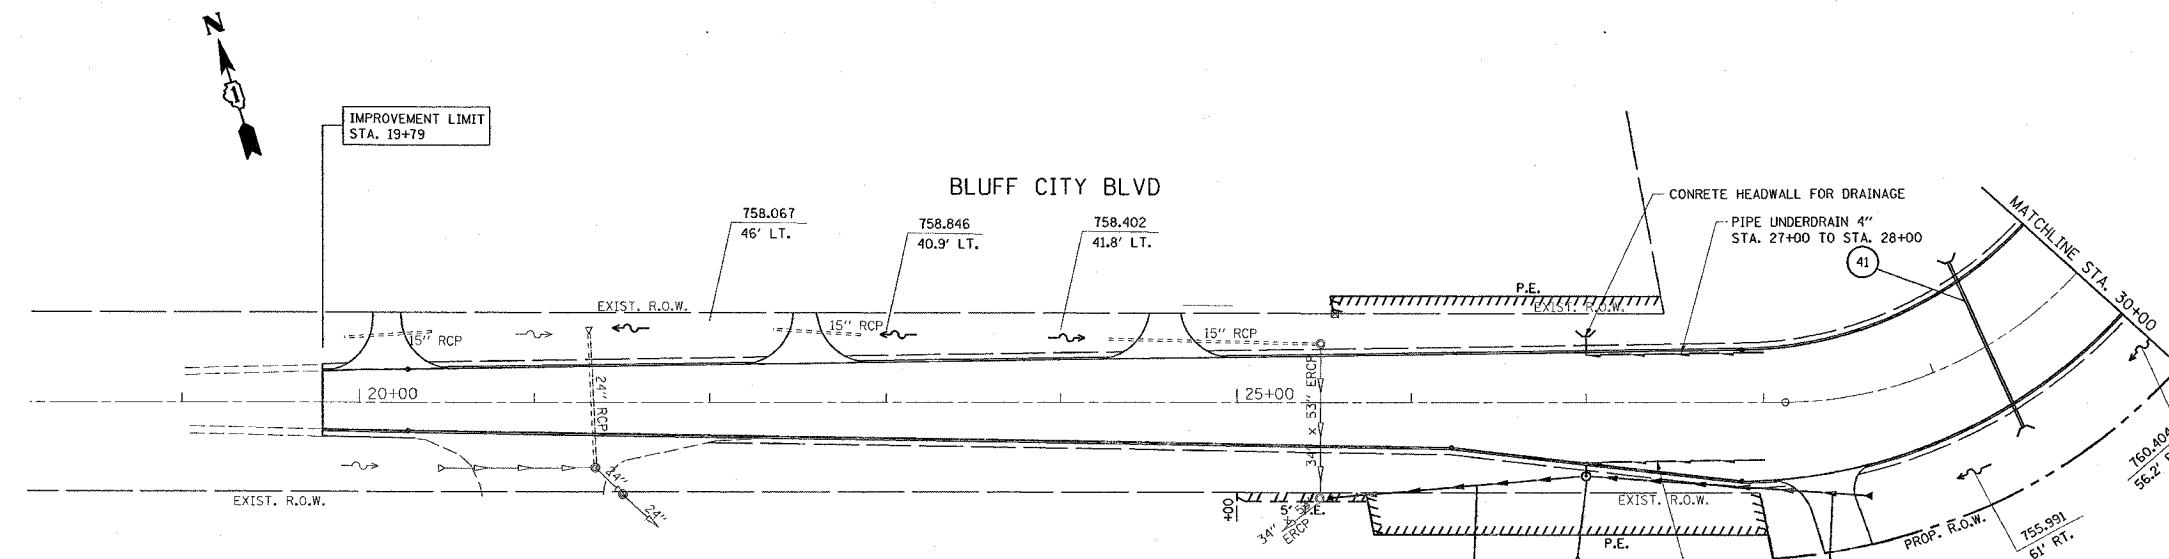

REVISIONS	
NAME	DATE

ILLINOIS DEPARTMENT OF TRANSPORTATION  
 EXISTING AND PROPOSED  
 DRAINAGE & UTILITY PLAN  
 U.S. 20 AT  
 BLUFF CITY/ SHALES PKWY.  
 SCALE: VERT. 1"= 50'  
 HORIZ. DATE 2/14/2008  
 DRAWN BY  
 CHECKED BY