



ROUTE NO.	SECTION	COUNTY	TOTAL SHEETS	SHEET NO.
3578	07-00170-00-RS	COOK	20	7
ILLINOIS PROJECT M-8003 (901)				
CONTRACT NO. 63012				

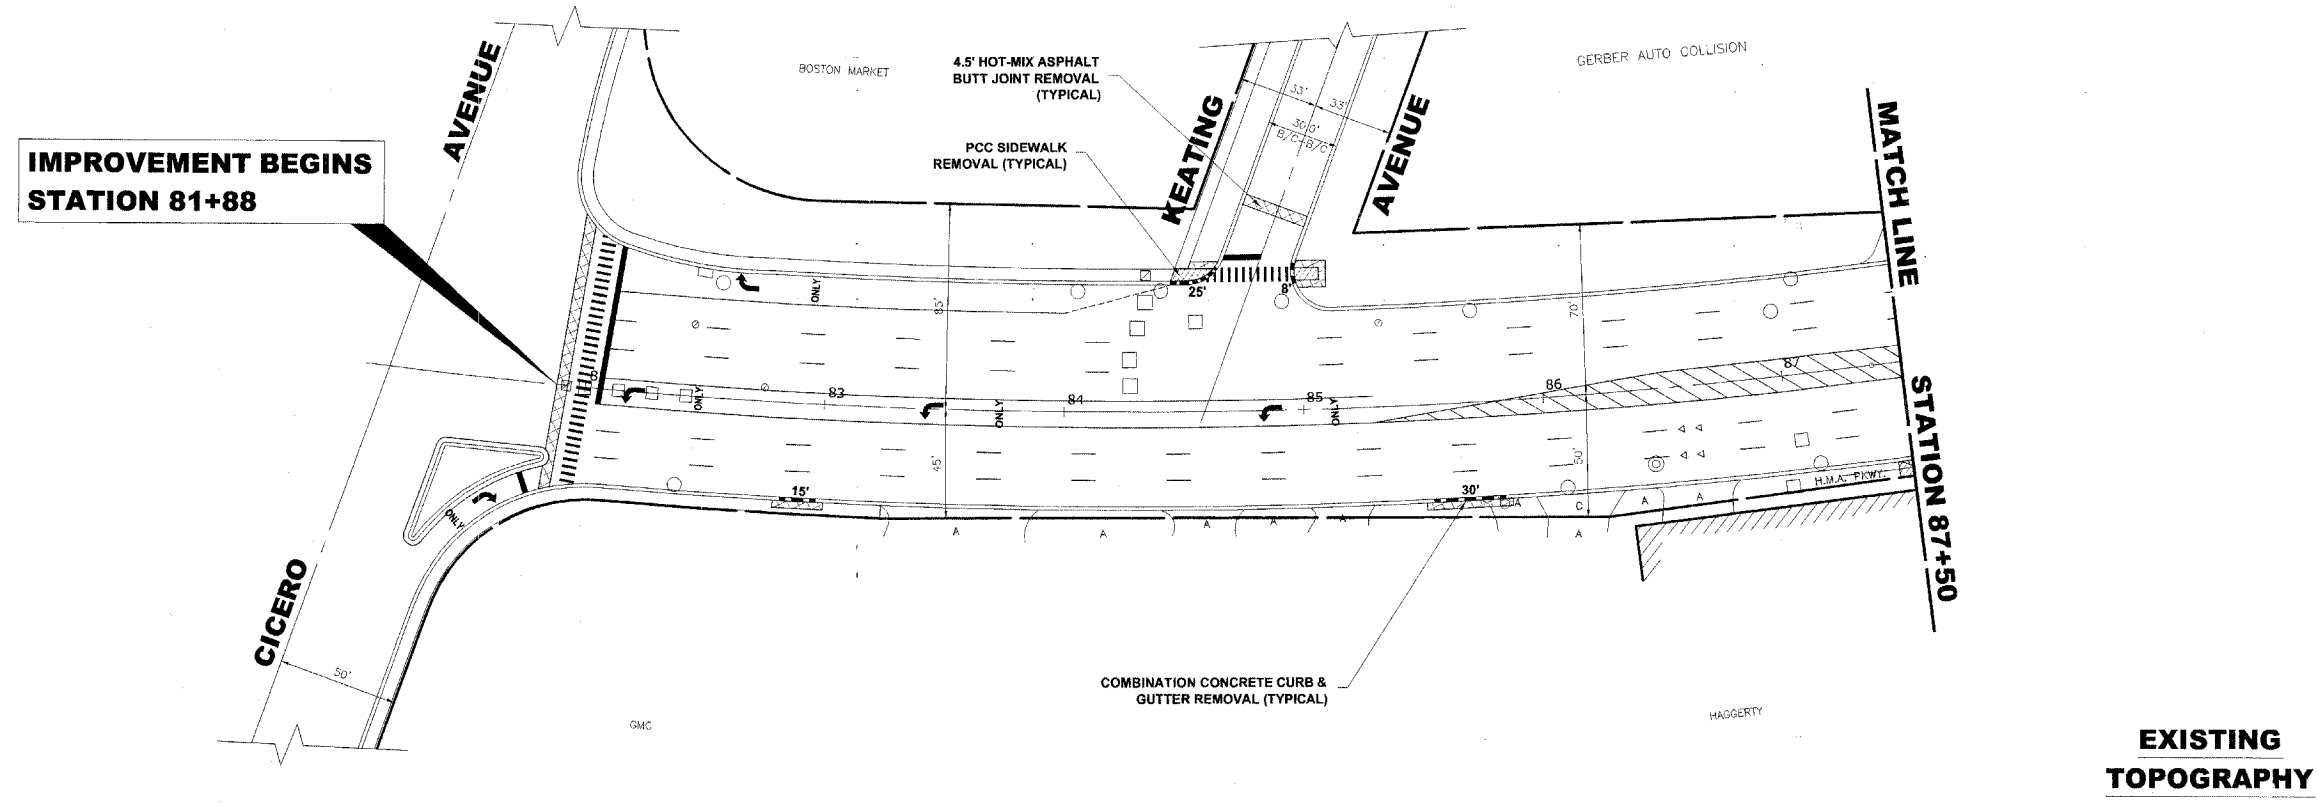

**EXISTING TOPOGRAPHY**

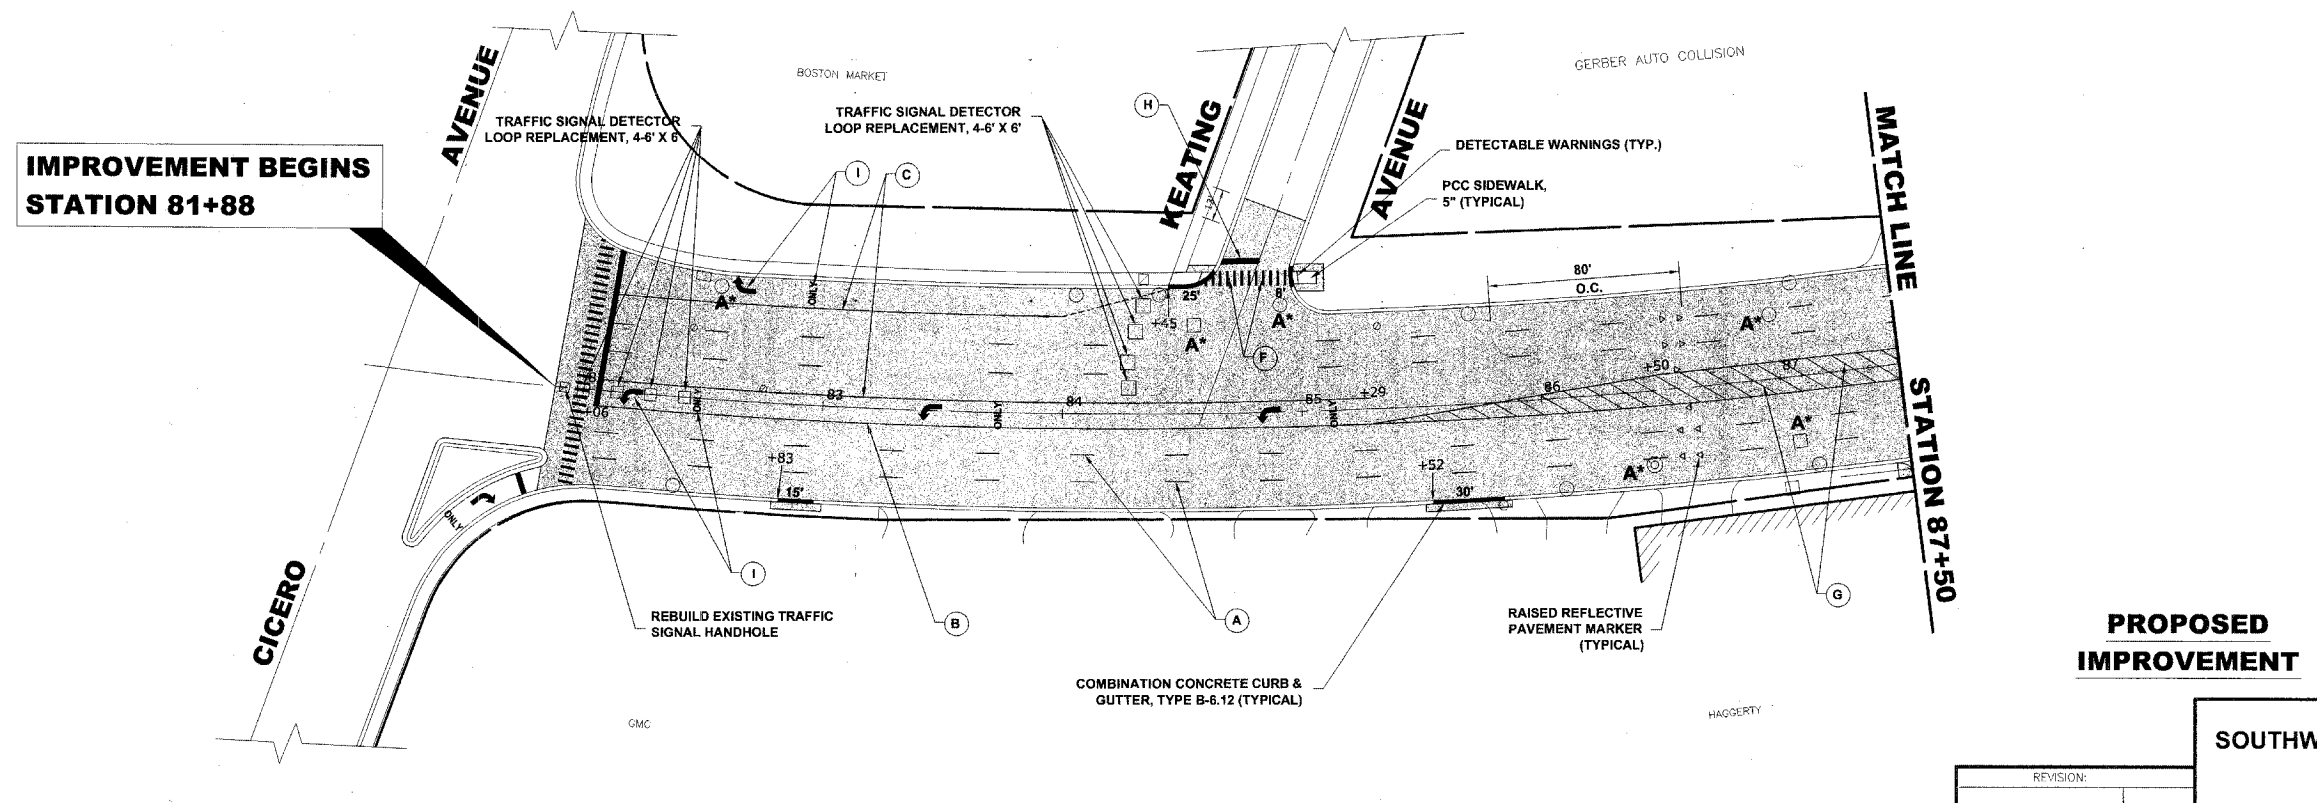

**PROPOSED IMPROVEMENT**

OAK LAWN  
SOUTHWEST HIGHWAY LAPP PROJECT  
PAVING PLAN

REVISION:	

**HANCOCK ENGINEERING** ♦ Civil Engineers ♦ Municipal Consultants ♦ Established 1911

9933 Roosevelt Road  
Westchester, Illinois 60154-2780  
Phone: 708/865-0300  
Fax: 708/865-1212

SCALE: 1" = 40'

DRAWN BY: LEV, JWM, MK  
CHECKED BY: BP  
DATE: 1/4/2008

Drawing file: W:\Projects\4009092 - Southwest Highway LAPP\Southwest Highway.dwg Jan 17, 2008 - 8:50am

E.K.E. PROJECT NO: 640-08-0201