



ROUTE NO.	SECTION	COUNTY	TOTAL SHEETS	SHEET NO.
3578	07-00170-00-RS	COOK	20	8
ILLINOIS PROJECT		M-8003 (901)		
CONTRACT NO.		63012		

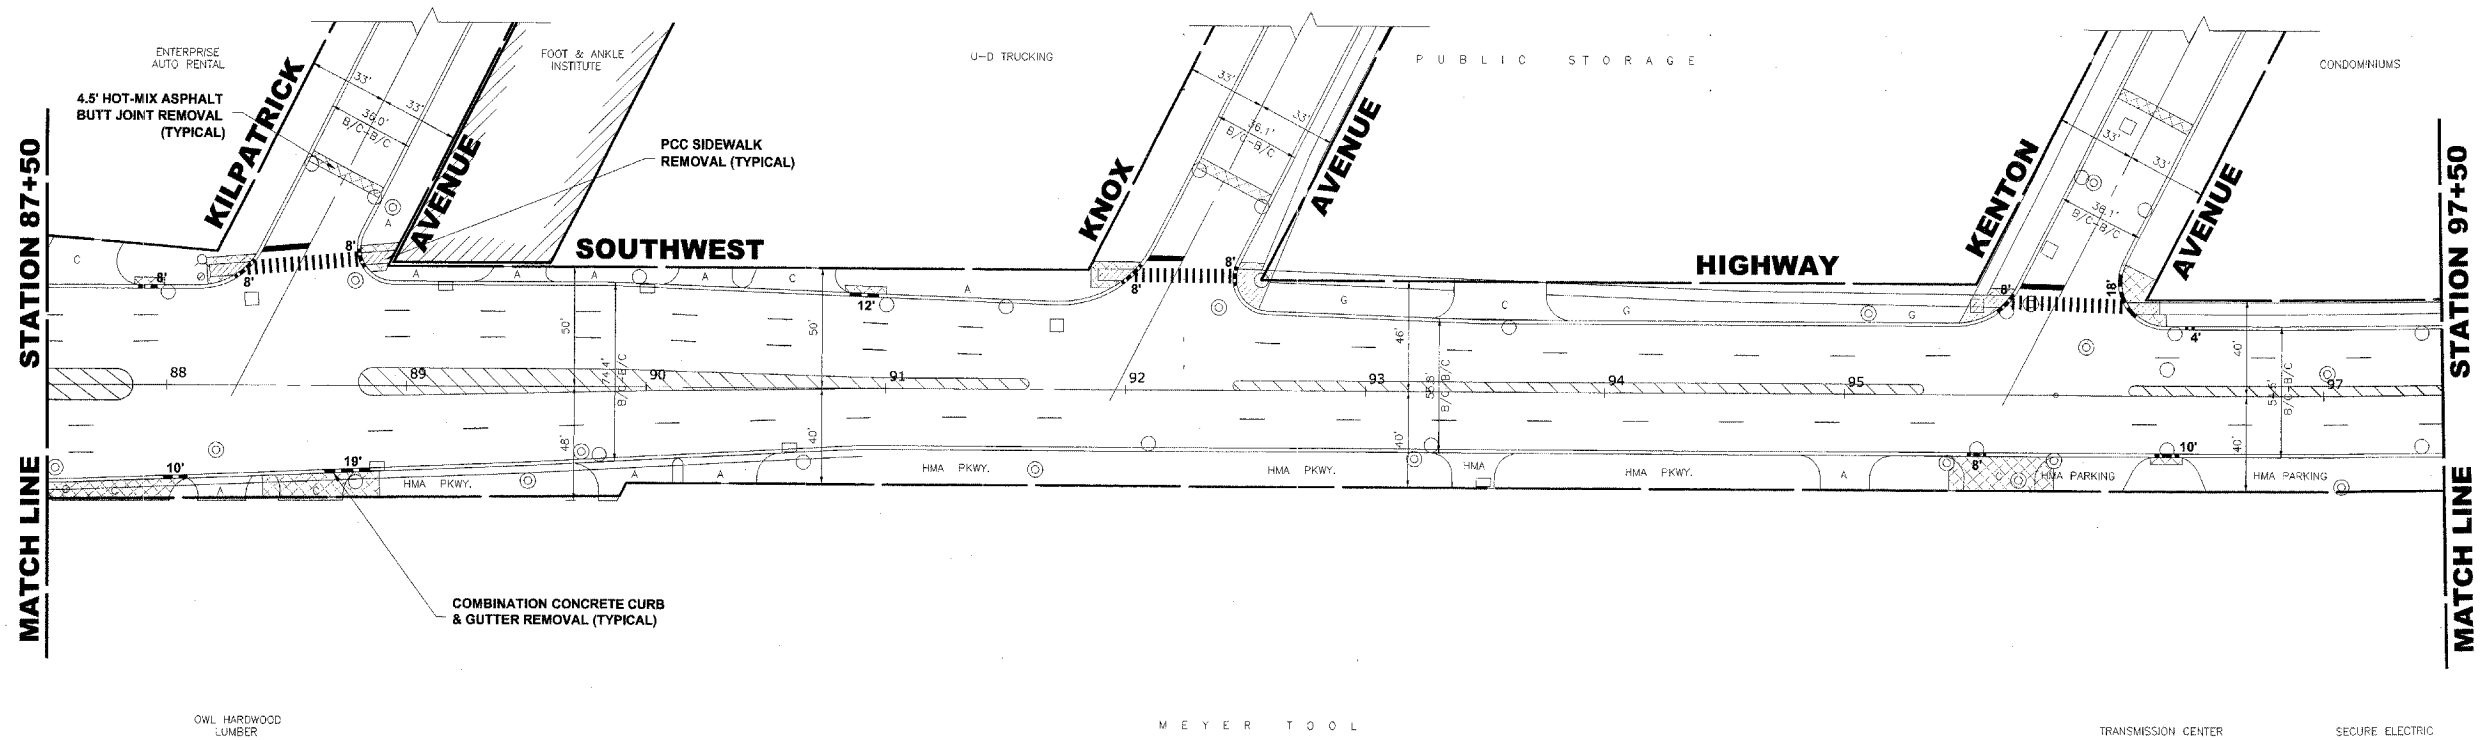

EXISTING TOPOGRAPHY

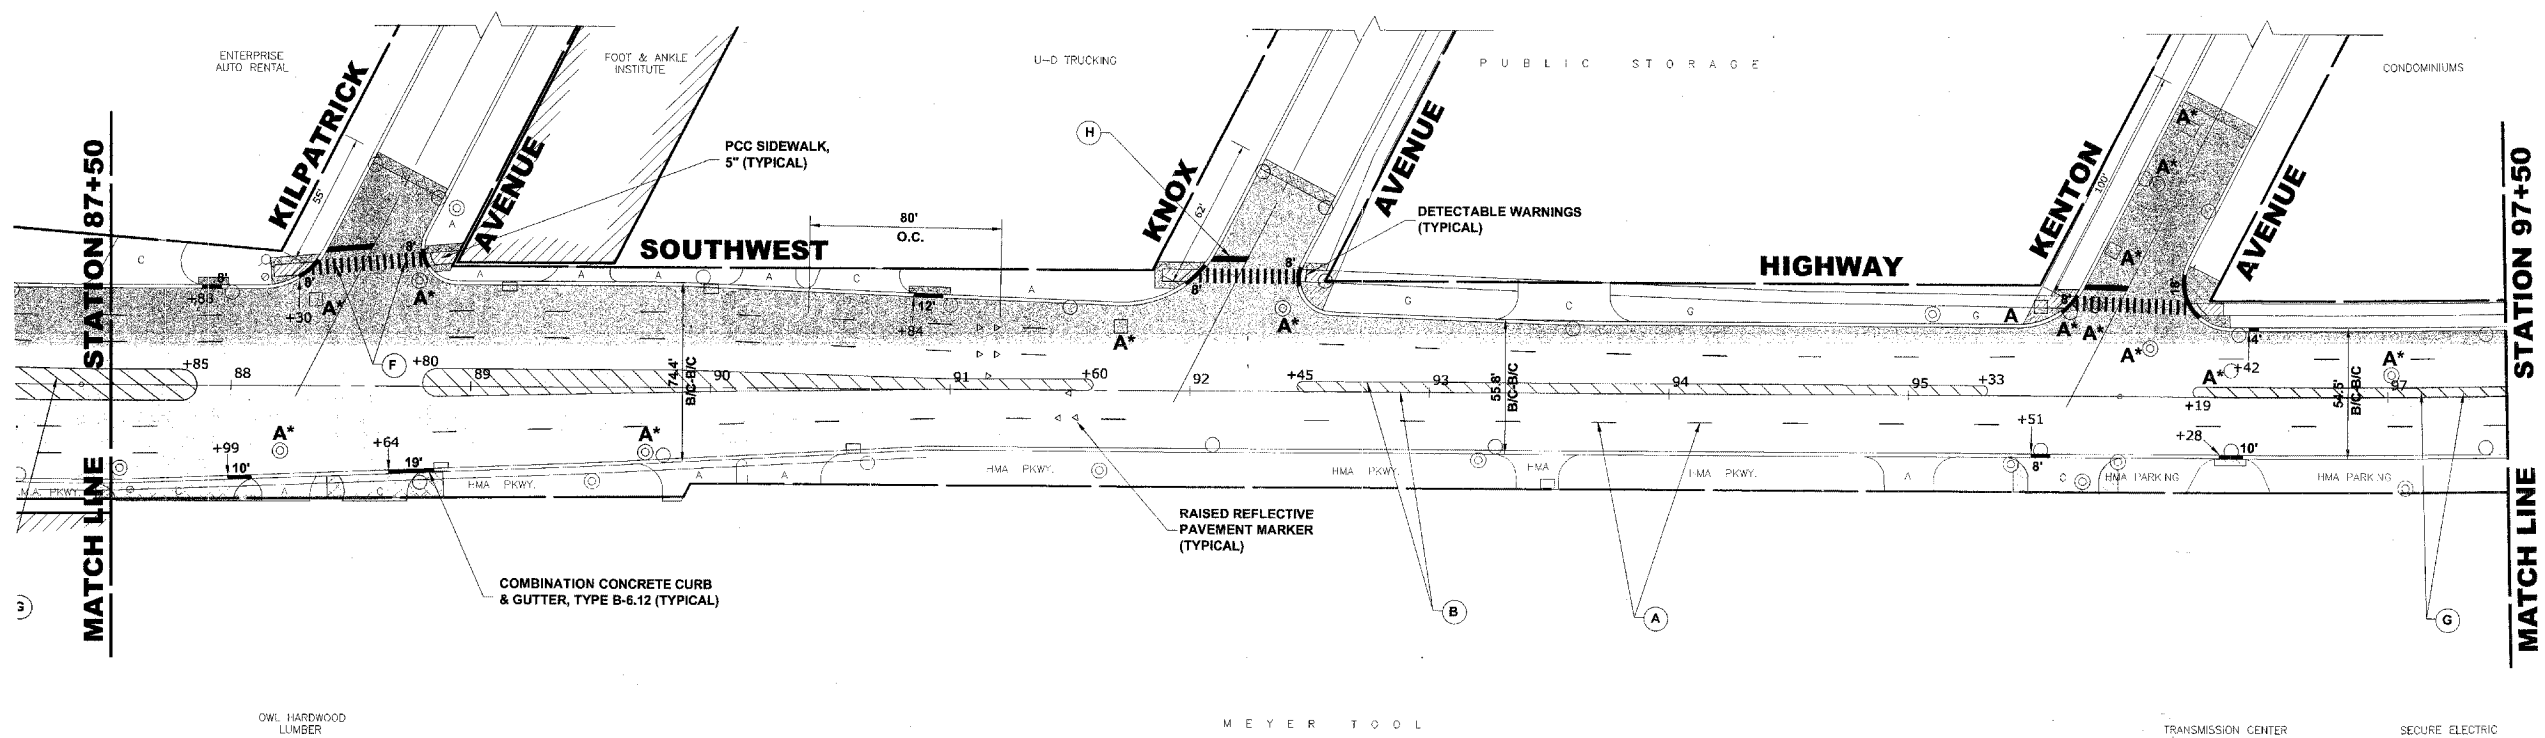

PROPOSED IMPROVEMENT

**OAK LAWN
SOUTHWEST HIGHWAY LAPP PROJECT
PAVING PLAN**

REVISION	DATE

HANCOCK ENGINEERING ♦ Civil Engineers ♦ Municipal Consultants ♦ Established 1911

9933 Roosevelt Road
Westchester, Illinois 60154-2780
Phone: 708/865-0300
Fax: 708/865-1212

DRAWN BY: LEV, DMH, MK
CHECKED BY: BP
DATE: 1/4/2008

SCALE: 1" = 40'

Drawing file: W:\Projects\54006092 - Southwest Highway LAPP\Southwest Highway.dwg Jan 17, 2008 - 8:22am

E.P.L. PROJECT NO.: 640-08-0901