



ROUTE NO.	SECTION	COUNTY	TOTAL SHEETS	SHEET NO.
3578	07-00170-00-RS	COOK	20	10
ILLINOIS PROJECT		M-8003 (901)		
CONTRACT NO.		63012		

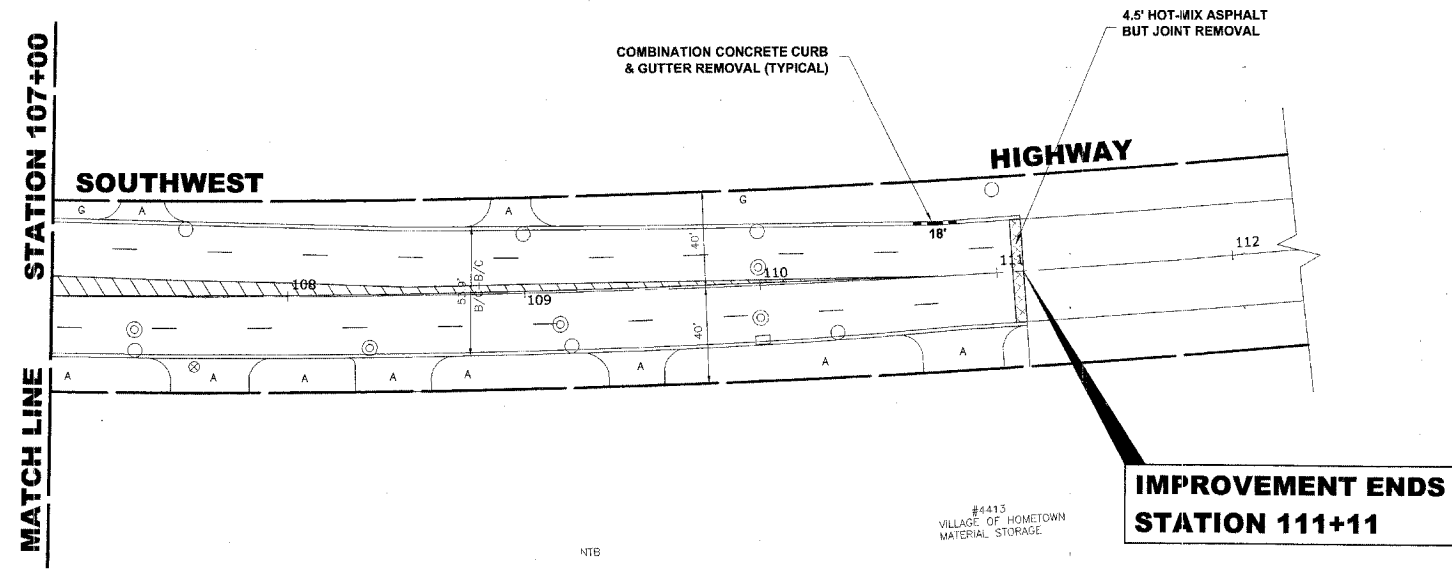

EXISTING TOPOGRAPHY

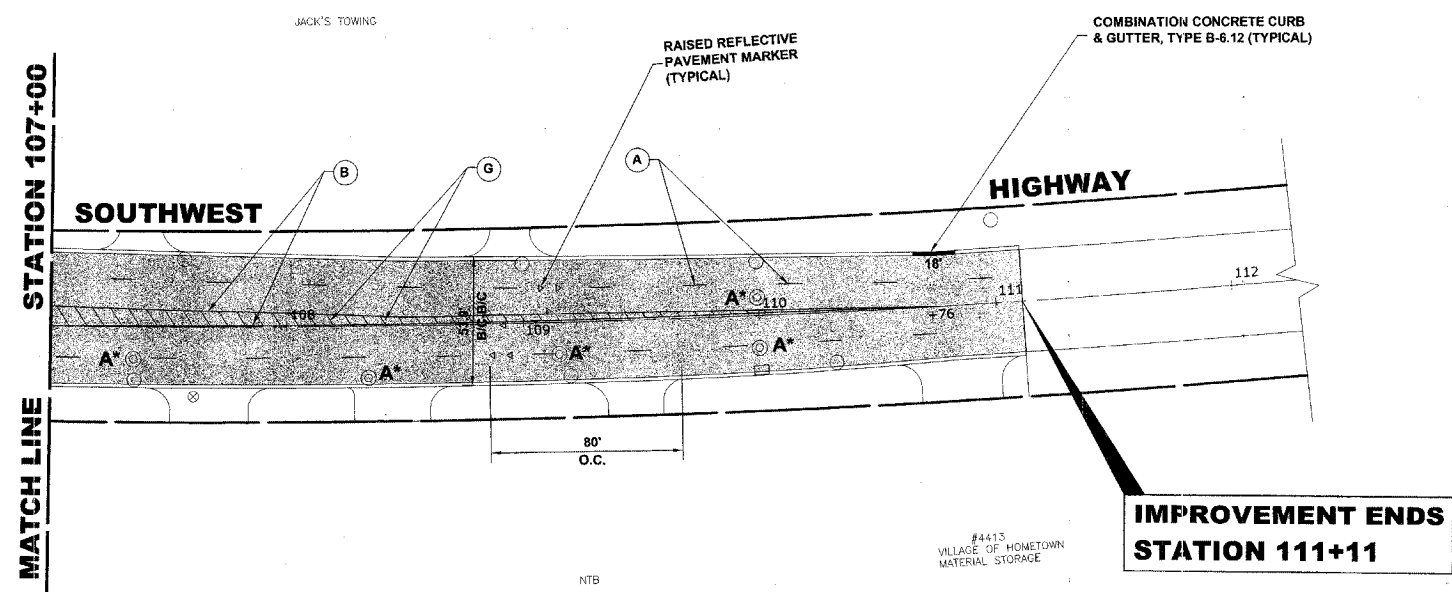

PROPOSED IMPROVEMENT

**OAK LAWN
SOUTHWEST HIGHWAY LAPP PROJECT
PAVING PLAN**

REVISION	DATE

HANCOCK ENGINEERING
 ♦ Civil Engineers
 ♦ Municipal Consultants
 ♦ Established 1911

9933 Roosevelt Road
 Westchester, Illinois 60154-2780
 Phone: 708/865-0300
 Fax: 708/865-1212

SCALE: 1" = 40'
 DRAWN BY: LEV, DMM, MK
 CHECKED BY: EP
 DATE: 1/4/2008

Drawing file: W:\Projects\64076032 - Southwest Highway LAPP\Southwest Highway.dwg Jan 17, 2008 - 8:51am