


PROJECT LIMITS

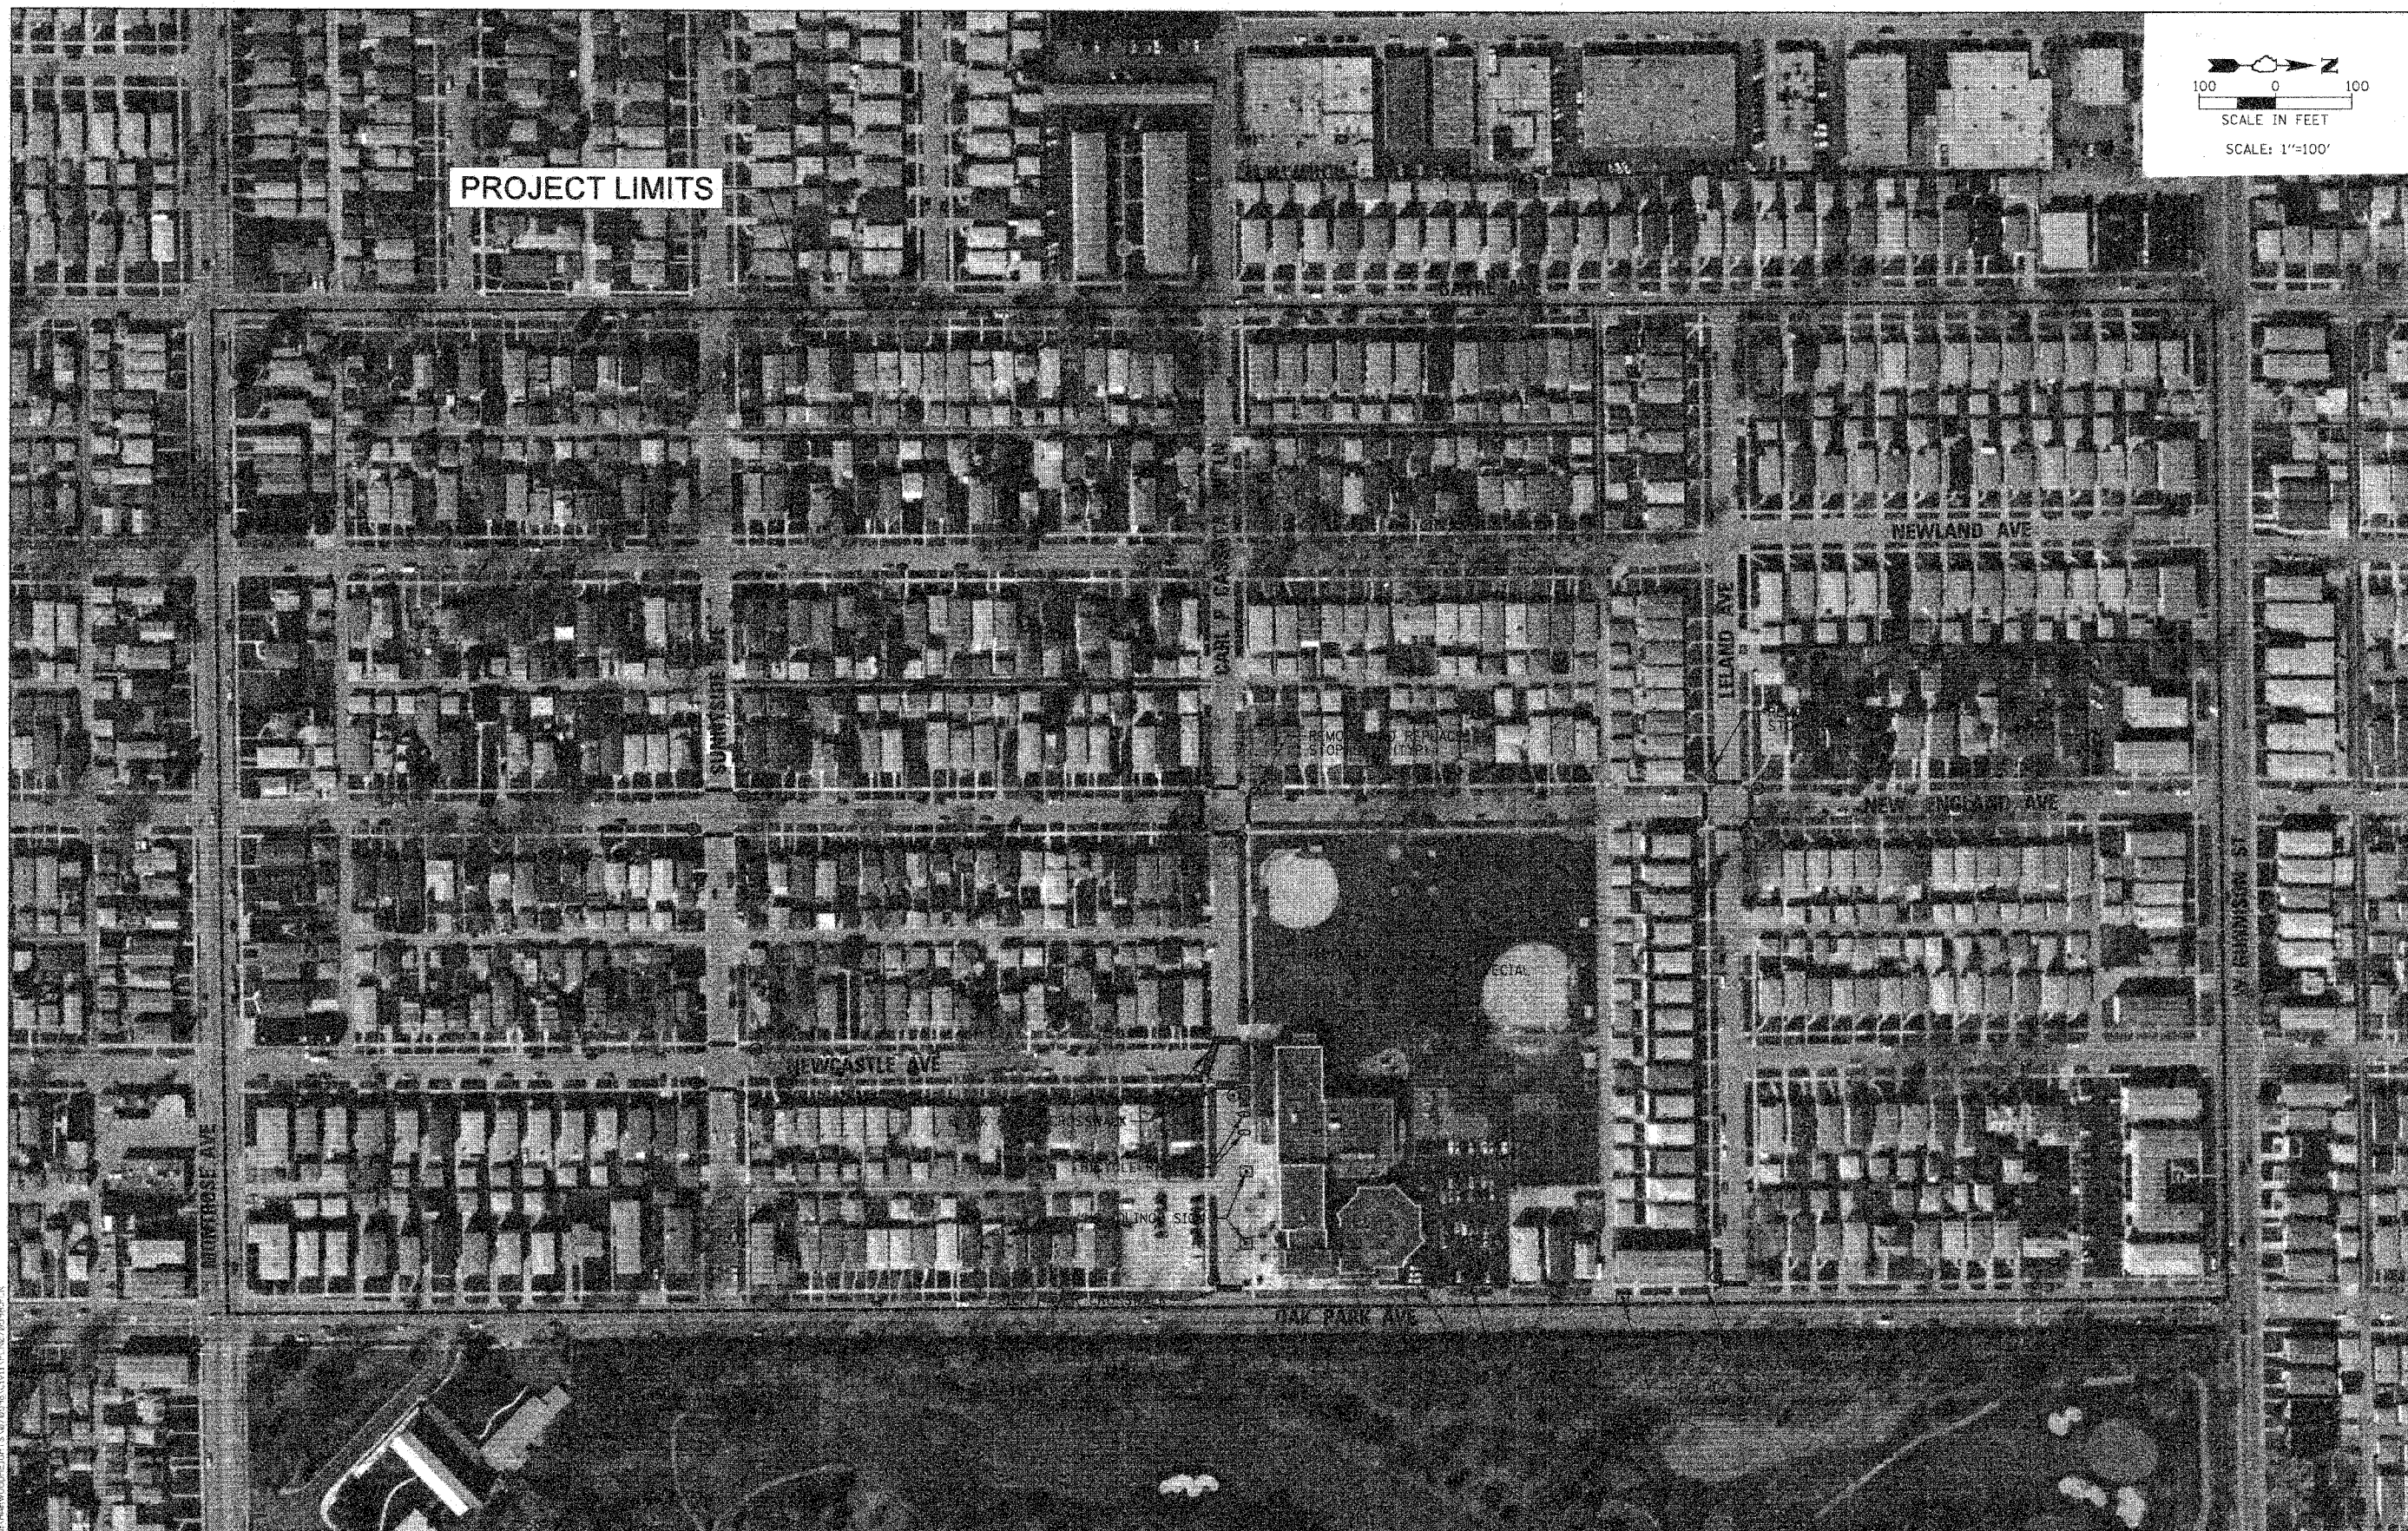

FILE NAME - PLN070598.PLN PLOT SCALE = 1/80' PLOT DATE = 3/13/2008	USER NAME = MAGGOLDEN	DESIGNED - PMM	REVISED -	STATE OF ILLINOIS DEPARTMENT OF TRANSPORTATION	OVERALL SITE PLAN	F.A. RTE. -	SECTION 07-00049-00-SW	COUNTY COOK	TOTAL SHEETS 8	SHEET NO. 4		
	CHECKED - LMF	REVISED -	CONTRACT NO. 63022									
	DATE -	REVISED -	SCALE:			SHEET NO.	OF	SHEETS	STA.	TO STA.	FED. ROAD DIST. NO.	ILLINOIS FED. AID PROJECT
	DATE -	REVISED -										

N:\HARDWARE\EDITS\070598\070598.DWG