

EROSION CONTROL AND SEEDING PLANS (IL RTE 251)

CONTRACT NO. 64292

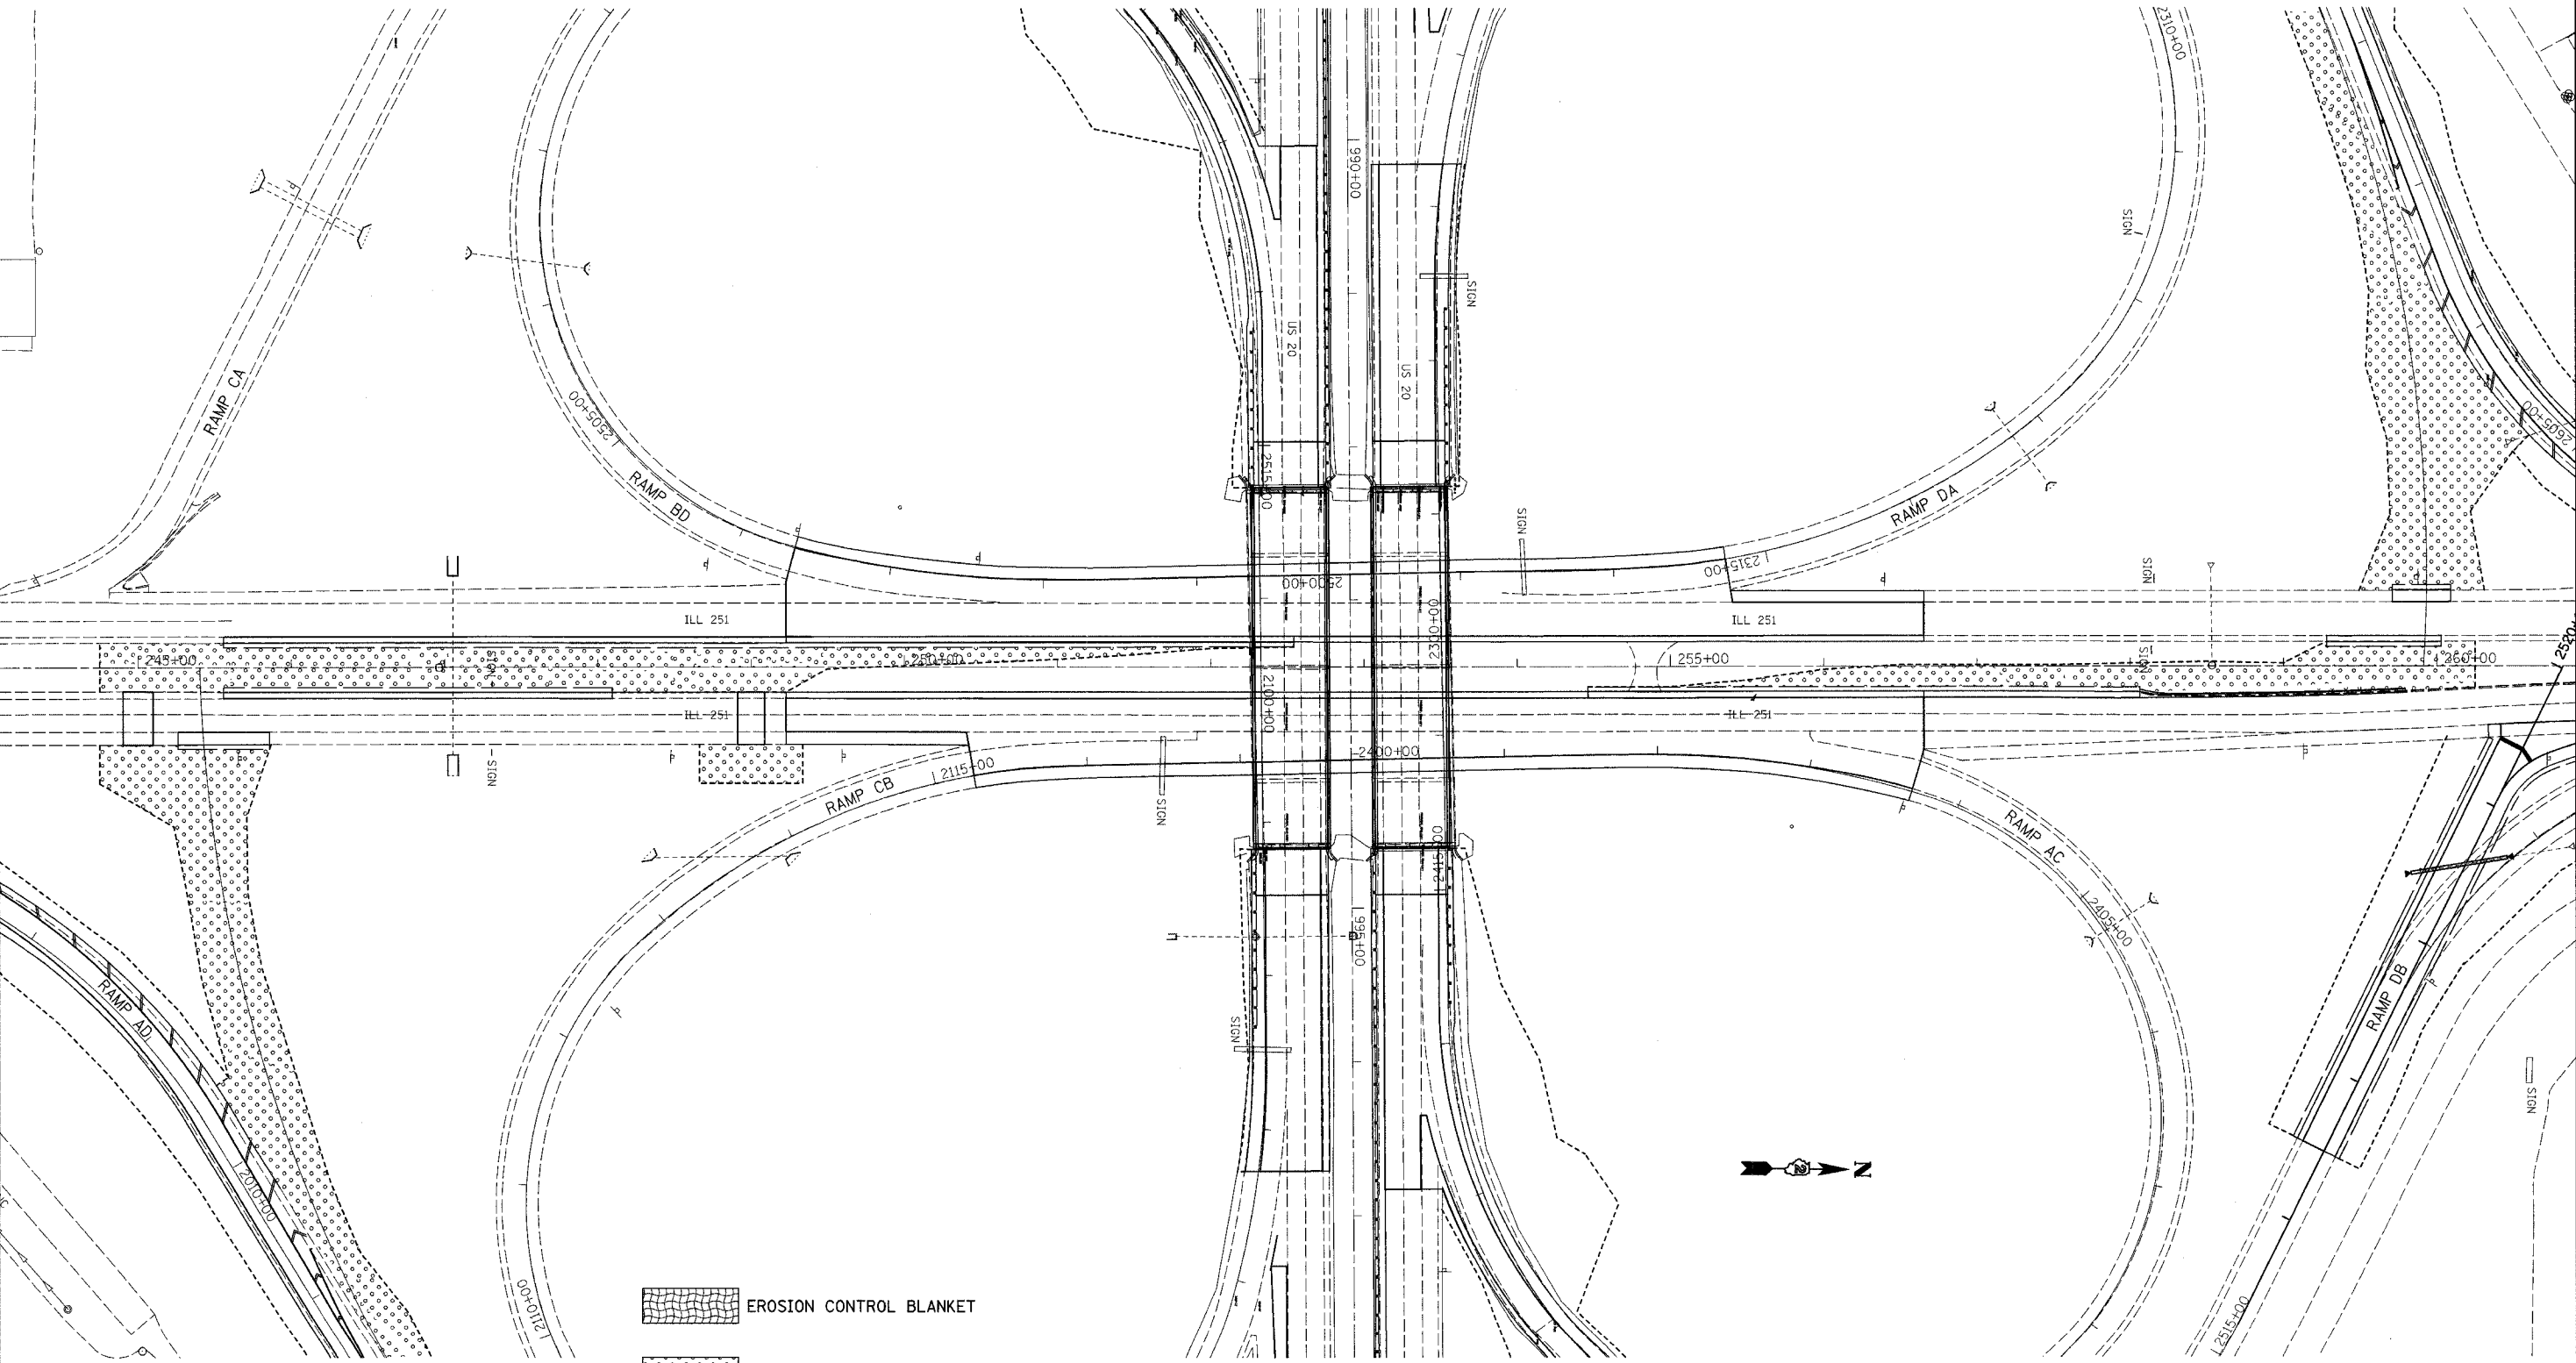
F.A.P. RTE.	SECTION	COUNTY	TOTAL SHEETS	SHEET NO.
301	3HBR-2	WINNEBAGO	171	67
STA.		TO STA.		
FED. ROAD DIST. NO.		ILLINOIS FED. AID PROJECT		

 
 



PLAN	SURVEYED	DATE
	PLOTTED	
	NOTED	
	BY	
	DATE	

PROFILE	SURVEYED	DATE
	PLOTTED	
	NOTED	
	BY	
	DATE	

PLOT DATE = Fri, Mar 14 09:54:16 2008
 FILE NAME = c:\pvc\proj\as2\208298\ub6328ar2.dgn
 PLOT SCALE = 49.1999 1/1 IN.
 USER NAME = gossard



-  EROSION CONTROL BLANKET
-  SEEDING CLASS, 2A
-  INLET AND PIPE PROTECTION

