

F.A.P. R.T.E.	SECTION	COUNTY	TOTAL SHEETS	SHEET NO.
324	(7) DM	DEKALB	24	12
STA. _____		TO STA. _____		
FED. ROAD DIST. NO. 3		ILLINOIS FED. AID PROJECT		

DEKALB / SECOND LEVEL OCCUPANCY

KEY	DEPARTMENT / ROOM	AREA (SQ. FT.)	GROSS SQ. FT.	RENTABLE SQ. FT.	USABLE SQ. FT.
[Symbol]	NAGANT (1)	N.A.	N.A.	493	576
[Symbol]	NAGANT (2)	N.A.	N.A.	1,088	1,233
[Symbol]	NAGANT (3)	N.A.	N.A.	48	59
[Symbol]	NAGANT (4)	N.A.	N.A.	1,032	1,187
[Symbol]	NAGANT (5)	N.A.	N.A.	1,073	1,228
[Symbol]	NAGANT (6)	N.A.	N.A.	2,018	2,273
[Symbol]	COMMON AREA	N.A.	N.A.	N.A.	N.A.
[Symbol]	RECEPTIONS	N.A.	N.A.	N.A.	N.A.
[Symbol]	Mechanical Room	N.A.	478	N.A.	N.A.
[Symbol]	STORAGE	N.A.	N.A.	1,842	2,097
N.A. NOT APPLICABLE					
FLOOR TOTAL		131,787	1,8612	7,687	8,870
BUILDING TOTAL		131,787	1,8612	7,687	8,870

GROSS AREA SQ. FT.	11,787	SQ. FT.
RENTABLE AREA SQ. FT.	8,536	SQ. FT.
USABLE AREA SQ. FT.	7,687	SQ. FT.

DEKALB / FIRST LEVEL OCCUPANCY



KEY	DEPARTMENT / ROOM	AREA (SQ. FT.)	GROSS SQ. FT.	RENTABLE SQ. FT.	USABLE SQ. FT.
[Symbol]	FRANCE	100	N.A.	7,430	7,079
[Symbol]	CONSUMER GOODS	N.A.	486	N.A.	N.A.
[Symbol]	MAIL ROOMS	N.A.	482	N.A.	N.A.
[Symbol]	RECEPTION	3000	N.A.	79	88
[Symbol]	SAT. OFF. INTERVIEW	2300	N.A.	125	87
[Symbol]	TRUST	1828	N.A.	702	208
[Symbol]	MAIL	7415	N.A.	122	127
[Symbol]	CLERK	2083	N.A.	142	137
[Symbol]	RECEPTION	255	N.A.	378	638
[Symbol]	DEP.	3987	N.A.	401	149
[Symbol]	CLERK	4465	N.A.	365	324
FLOOR TOTAL		33,285	12,615	10,613	10,177
BUILDING TOTAL		33,285	12,615	10,613	10,177

GROSS AREA SQ. FT.	12,299	SQ. FT.
RENTABLE AREA SQ. FT.	10,613	SQ. FT.
USABLE AREA SQ. FT.	10,177	SQ. FT.

LAYSON and DARBY Inc.
ARCHITECTS ENGINEERS PLANNERS
PO BOX 500, DEKALB, ILLINOIS

SQUARE FOOTAGE CALCULATIONS
NATIONAL CITY BANK
DEKALB FACILITY

DATE	12/15/88
PROJECT NUMBER	8100
SHEET NUMBER	D-1/30F
DRAWN	[Signature]
APPROVED	[Signature]

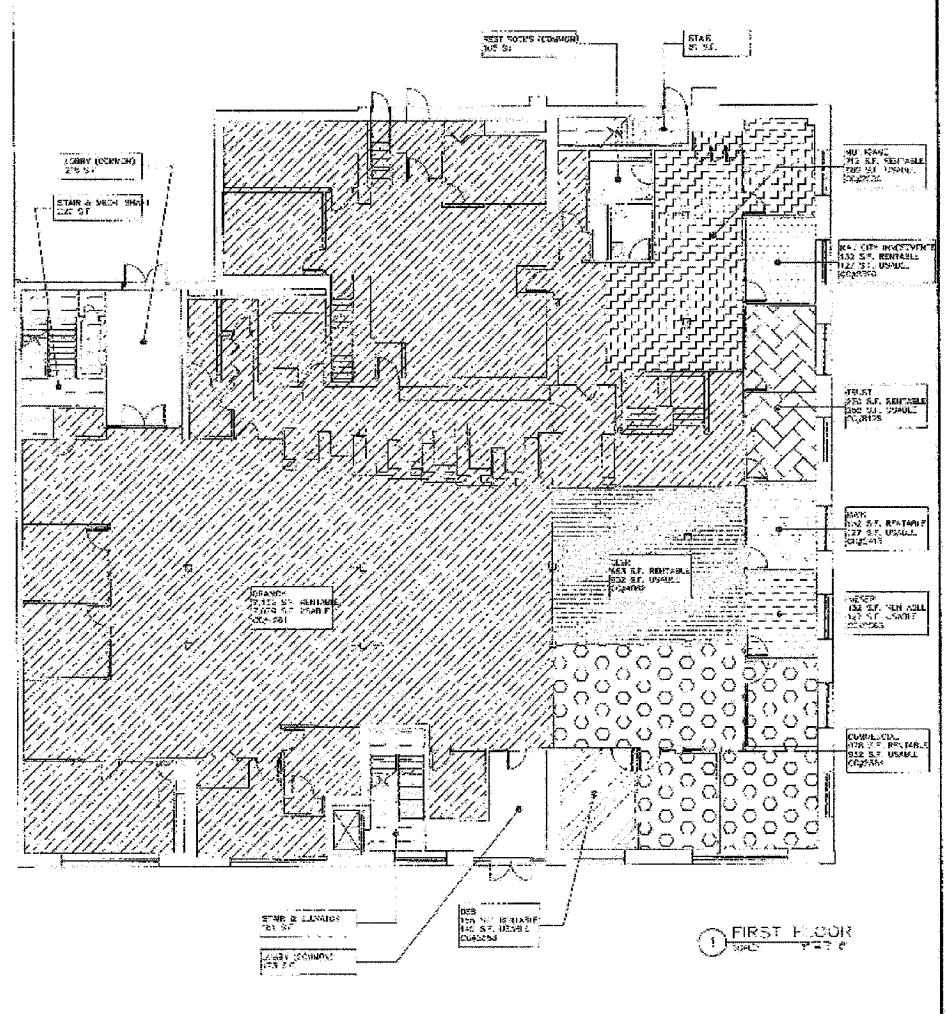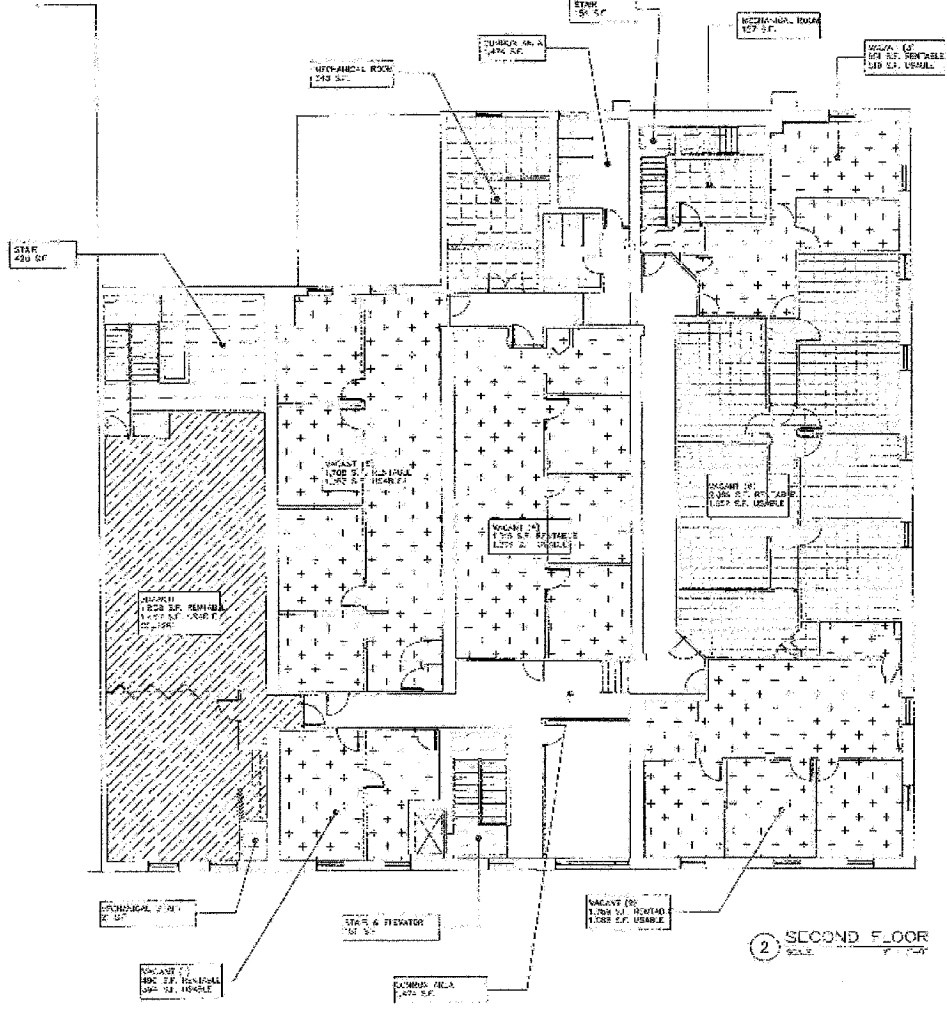

NOT TO SCALE
ALL DIMENSIONS SHOWN ON THIS PLAN ARE APPROXIMATE AND SUBJECT TO FIELD SURVEY AND VERIFICATION BY THE ENGINEER.

FLOOR PLANS
SCALE: 1/8" = 1' 0"

PLOT DATE = 1/17/89
FILE NAME = Z06A06-ARCH.DGN
PLOT SCALE = AS NOTED
USER NAME = ARR

FOR INFORMATION ONLY

REVISIONS	
NAME	DATE

ILLINOIS DEPARTMENT OF TRANSPORTATION
EXISTING PLAN
FAP 324 (IL 23)
SECTION (7) DM
DEKALB COUNTY

SCALE: VERT. _____
 HORIZ. _____
DATE _____

DRAWN BY A.R.R.
CHECKED BY J.K.C.