



F.A.P. RTE.	SECTION	COUNTY	TOTAL SHEETS	SHEET NO.
324	(7) DM	DEKALB	24	14
STA. TO STA.		FED. ROAD DIST. NO. 3 ILLINOIS FED. AID PROJECT		

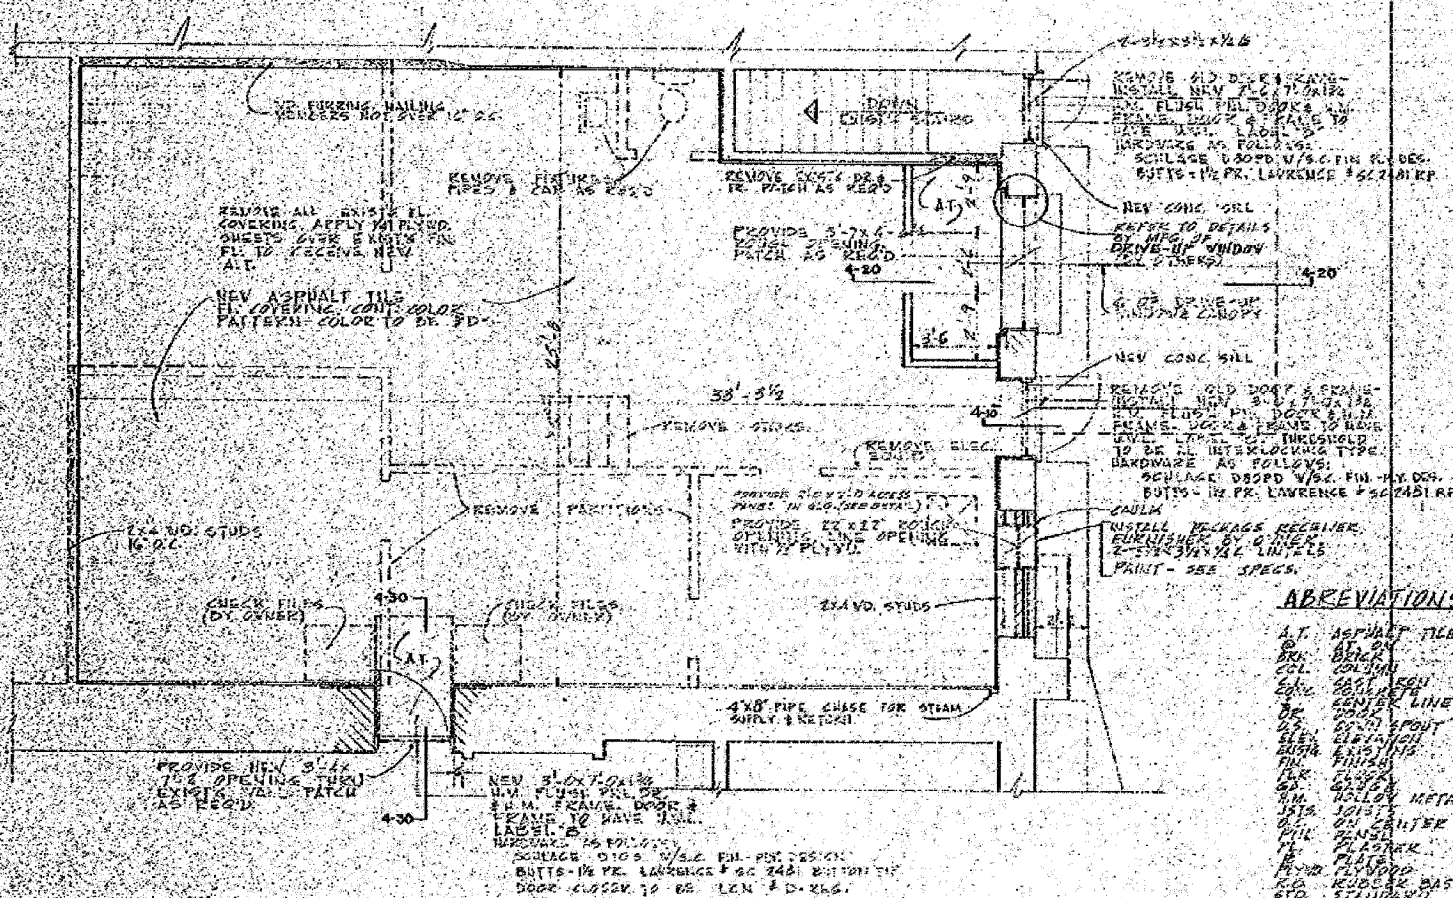

FIRST FLOOR PLAN
SCALE 1/4"=1'-0"

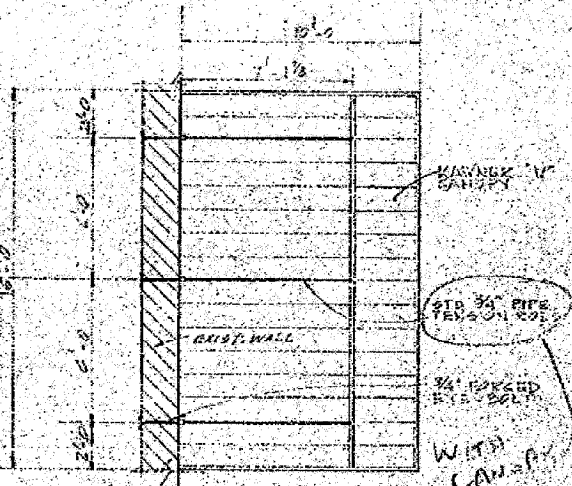

PLAN OF CANOPY
SCALE 1/4"=1'-0"


ABBREVIATIONS

- A.T. ASPHALT TILE
- B.R. BRICK
- C.C. COLUMN
- E.C. EXISTING
- G.L. GROUND LEVEL
- S.S. SINK
- S.P. SPOUT
- S.E. SLOPE
- B.H. BRASS
- P.L. PLASTER
- H.M. HOLLOW METAL
- M.S. METAL SHEET
- O.C. ON CENTER
- P.L. PLASTER
- F.L. FLOOR
- R.B. RUBBER BASE
- S.T. STAIR
- L.F. LATH
- V.F. VENT

GENERAL CONDITIONS

WORK ON BANKING FLOOR
ALL WORK TO BE DONE ON THE BANKING FLOOR SHALL BE DONE ONLY BY SPECIAL ARRANGEMENTS WITH OWNER'S ARCHITECT. ADDITIONAL SETS OF BLUEPRINTS SHALL BE PREPARED TO BE PERFORMED AFTER REGULAR WORK ON HOLIDAYS SHALL BE DONE BY THE OWNER.

REVISIONS
EACH CONTRACTOR & SUB CONTRACTOR SHALL VERIFY DIMENSIONS AT SITE FOR ALL BUILDING WORK. WORK SHALL BE STOPPED IF OTHER TRACES ARCHITECT OF ANY MATERIAL DISCREPANCIES.

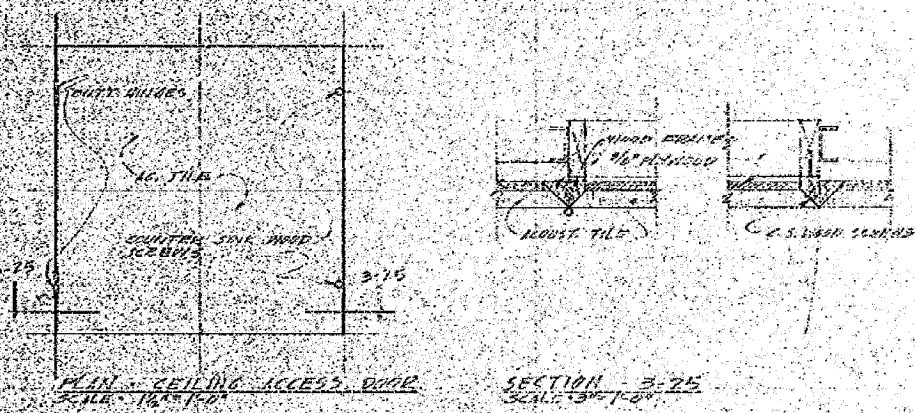

SECTION 3-25
SCALE 3/8"=1'-0"

REVISION	ADDITIONS AND ALTERATIONS TO THE	JOB	SHEET
	DE KALB TRUST AND SAVINGS BANK	5831-A	A-3
	DE KALB ILLINOIS	SCALE AS NOTED	DRAWN BY: IS
	WALTER E FOSS - BANK DESIGNERS	DATE: 5-23-59	DRAWING
	33 SOUTH CLARK STREET		59012
	CHICAGO 2 ILLINOIS		

REVISIONS		ILLINOIS DEPARTMENT OF TRANSPORTATION
NAME	DATE	
		EXISTING PLAN FAP 324 (IL 23) SECTION (7) DM DEKALB COUNTY

SCALE: VERT. HORIZ.
DATE

DRAWN BY A.R.R.
CHECKED BY J.K.C.

FOR INFORMATION ONLY