


STATE OF ILLINOIS
DEPARTMENT OF TRANSPORTATION

ROUTE NO.	SECTION	COUNTY	TOTAL SHEETS	SHEET NO.
FAI-180	06-3,78-11-2	BUREAU/ PUTNAM	12	6
FED. ROAD DIST. NO. 7	ILLINOIS	CONTRACT NO. 66734		

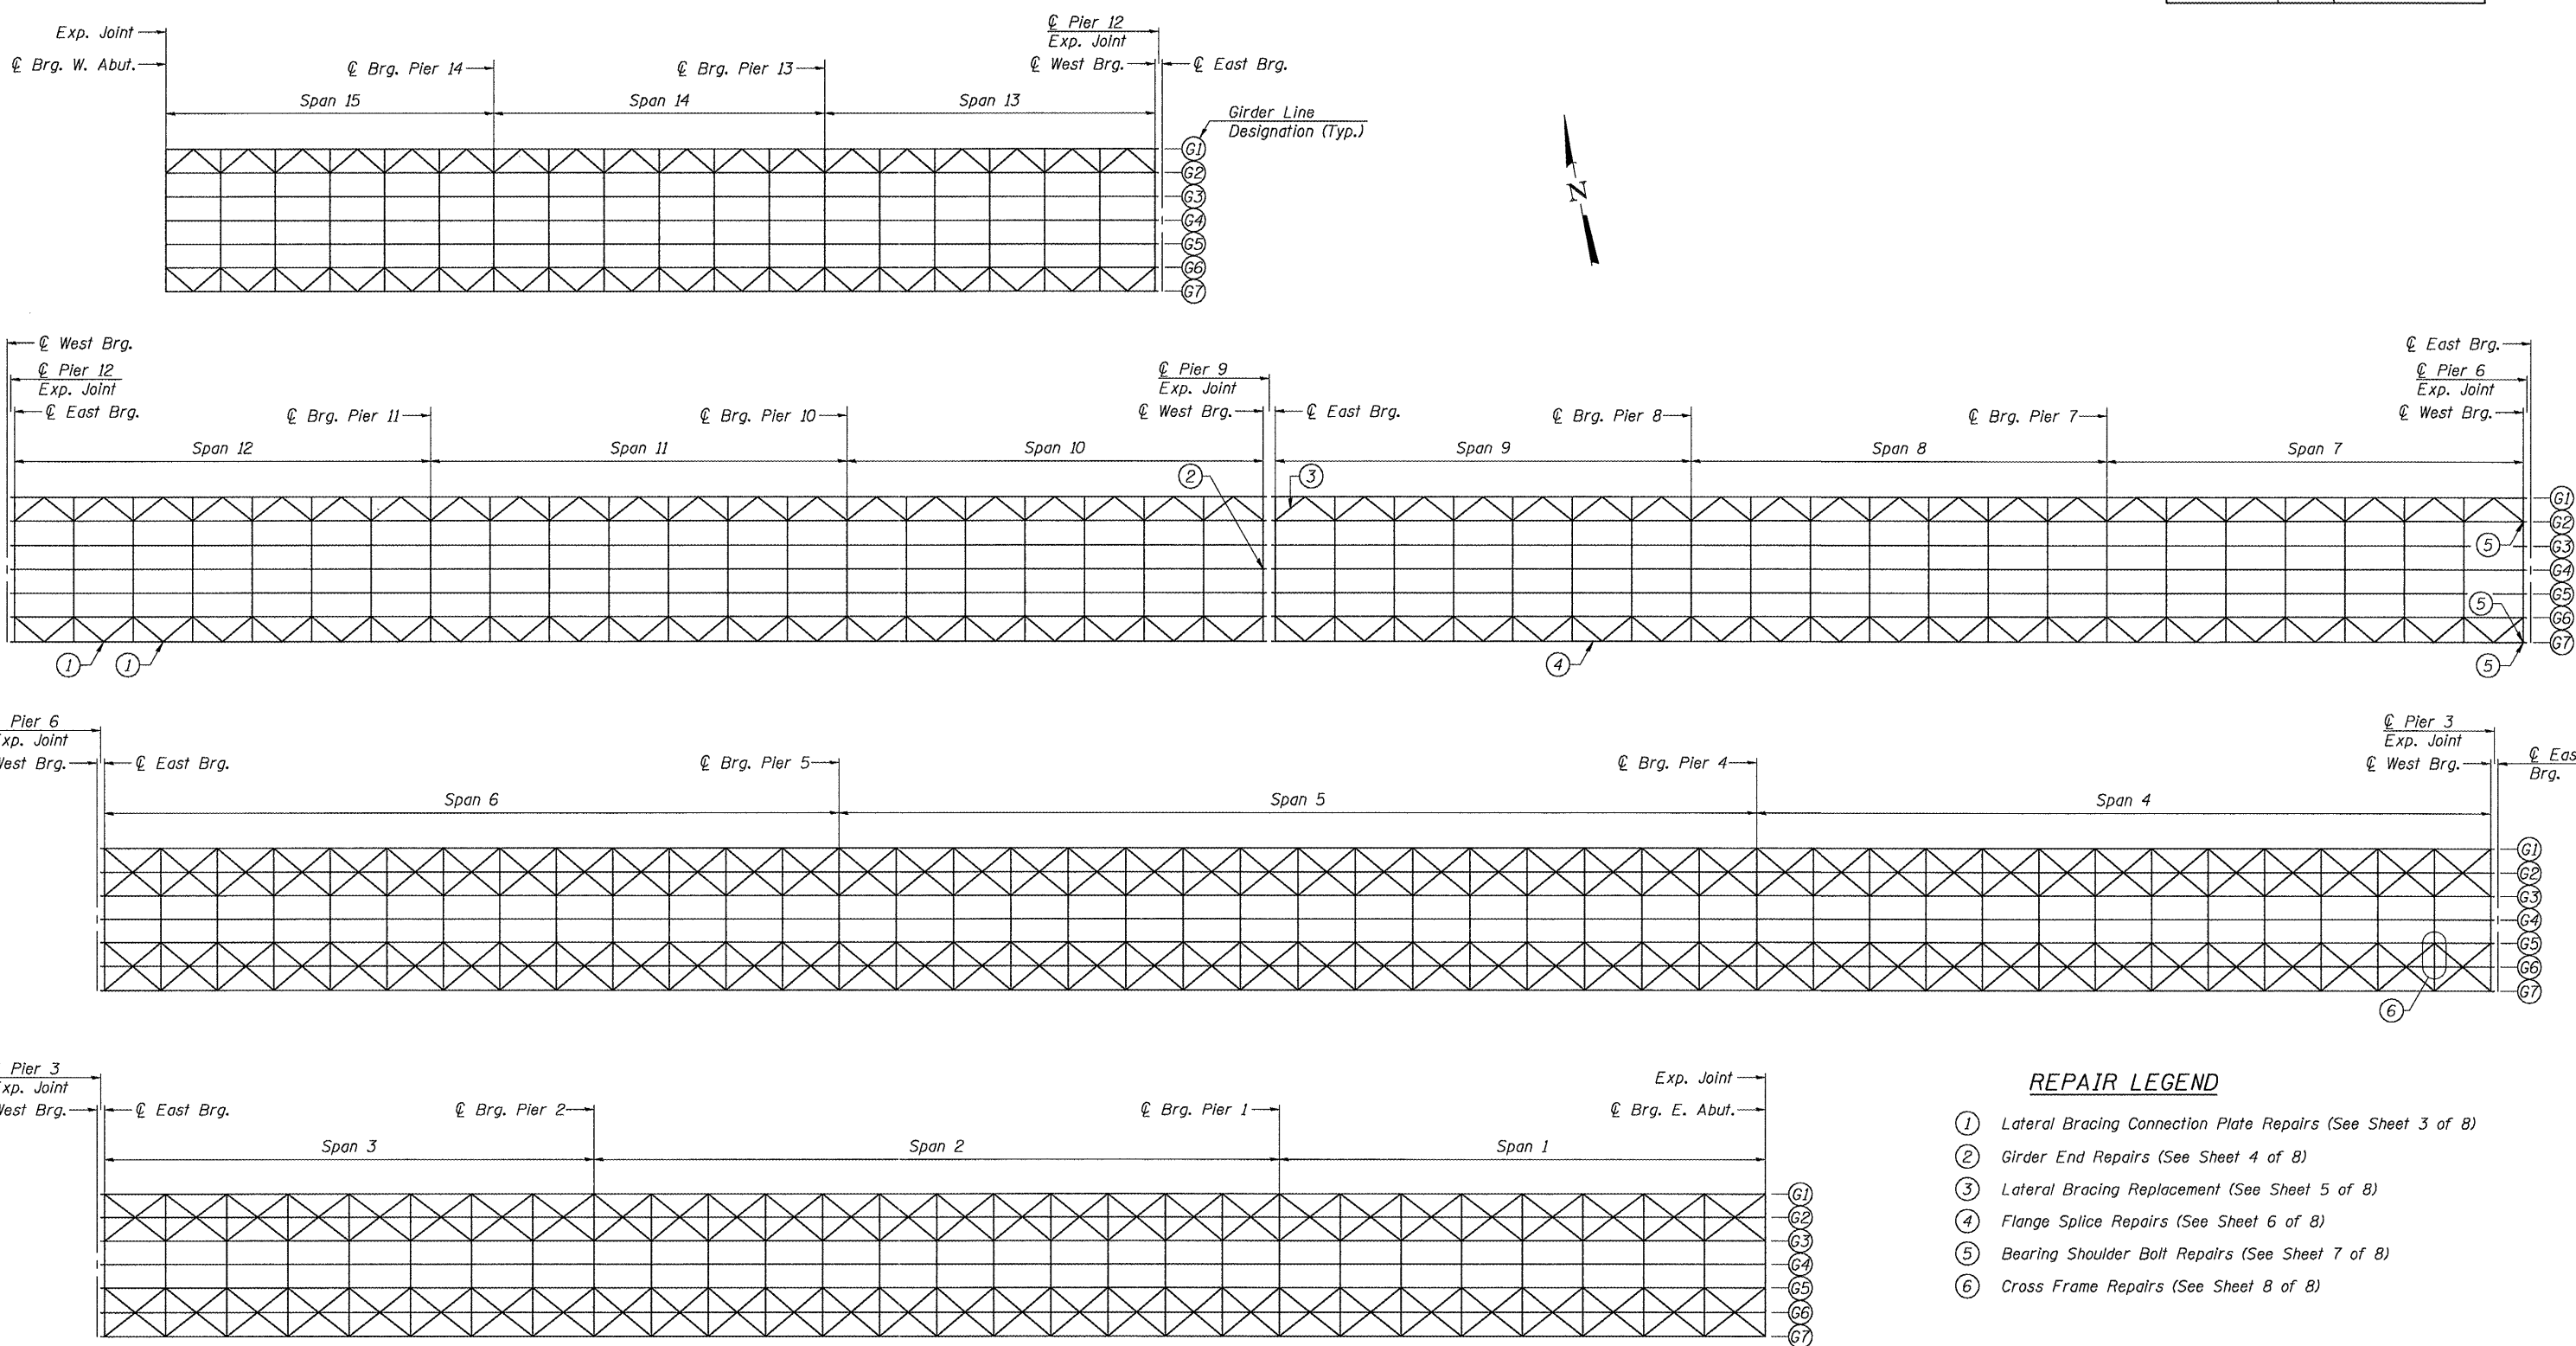

- REPAIR LEGEND**
- ① Lateral Bracing Connection Plate Repairs (See Sheet 3 of 8)
 - ② Girder End Repairs (See Sheet 4 of 8)
 - ③ Lateral Bracing Replacement (See Sheet 5 of 8)
 - ④ Flange Splice Repairs (See Sheet 6 of 8)
 - ⑤ Bearing Shoulder Bolt Repairs (See Sheet 7 of 8)
 - ⑥ Cross Frame Repairs (See Sheet 8 of 8)

DESIGNED	J.A.M.	200
CHECKED	A.R.K.	EXAMINED
DRAWN	S.A.P.	PASSED
CHECKED	A.R.K. & J.A.M.	ENGINEER OF BRIDGES AND STRUCTURES

FRAMING PLAN
FAI ROUTE 180 OVER ILLINOIS RIVER
SECTION (06-3,78-11)-2
BUREAU/PUTNAM COUNTIES
S.N. 078-0001