
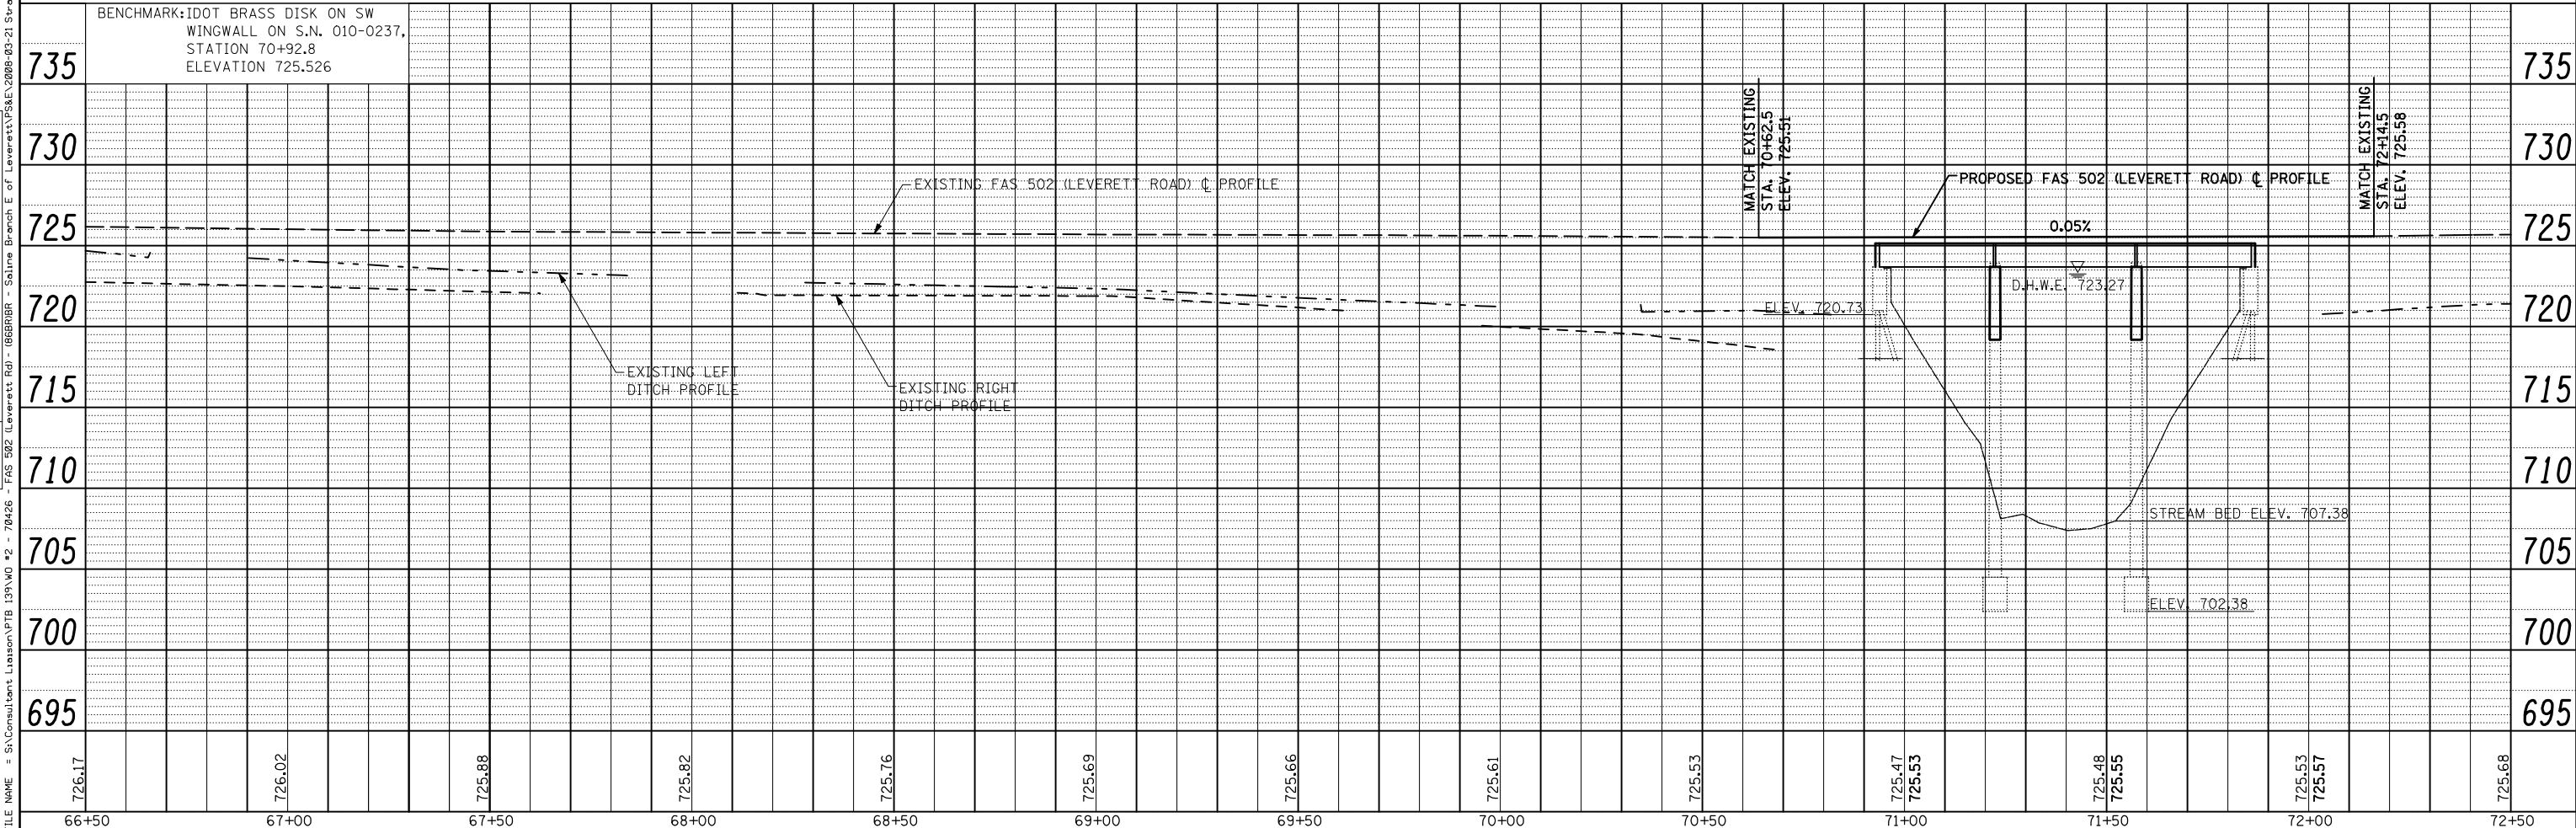


PLAN	SURVEYED	DATE
	PLOTTED	BY
	GRADES CHECKED	
	STRUCTURE NOTATION CHKD	
	FILE NAME	

PROFILE	SURVEYED	DATE
	PLOTTED	BY
	GRADES CHECKED	
	STRUCTURE NOTATION CHKD	
	FILE NAME	

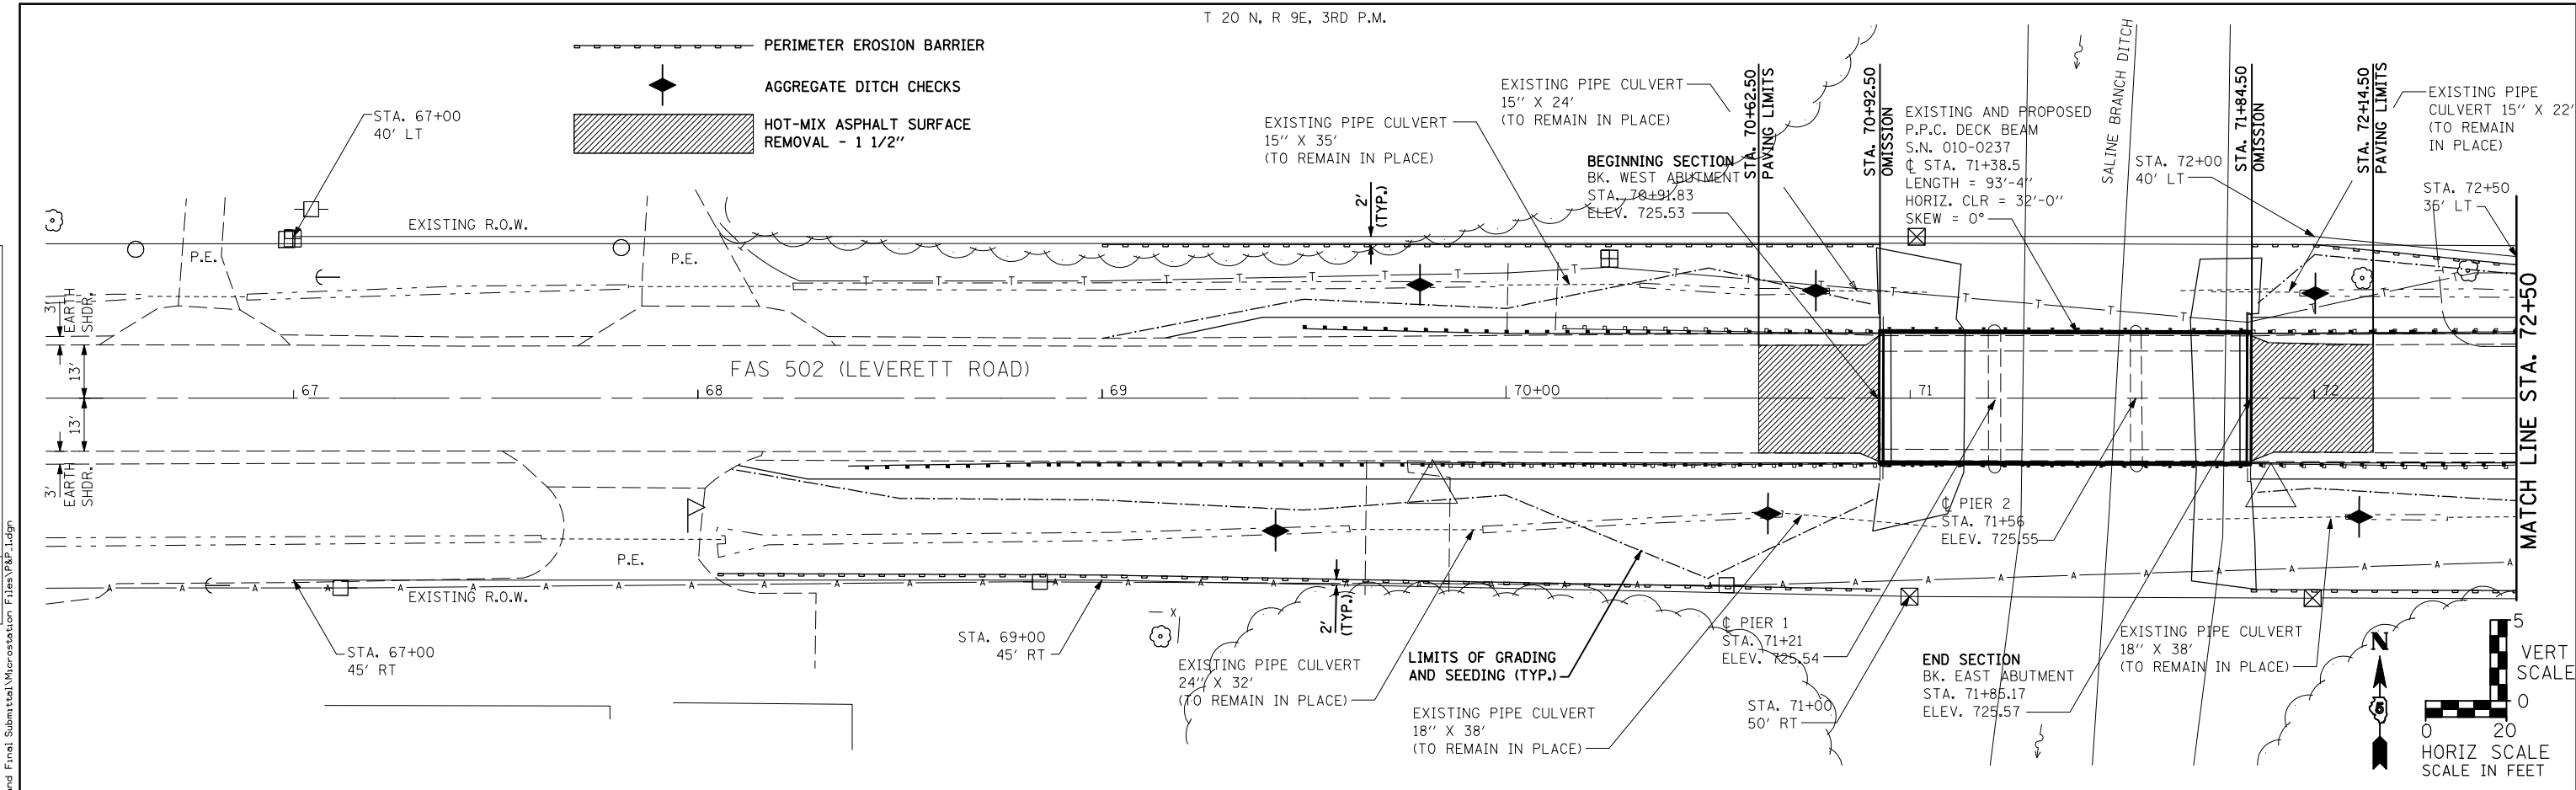

1170 SOUTH HOBOLT ROAD  
JOLIET, ILLINOIS 60431  
(815) 744-4200

USER NAME = stults,jw	DESIGNED - RRD	REVISED -
PLOT SCALE =	CHECKED - KAS	REVISED -
PLOT DATE = 5/13/2008	DRAWN - JAR	REVISED -
	CHECKED - 3/14/08	REVISED -

**STATE OF ILLINOIS  
DEPARTMENT OF TRANSPORTATION**

**PLAN AND PROFILE**  
SCALE: AS SHOWN SHEET NO. 1 OF 2 SHEETS STA. 66+50 TO STA. 72+50

F.A.S. RTE. 502	SECTION (86BR)BR	COUNTY CHAMPAIGN	TOTAL SHEETS 30	SHEET NO. 8
FED. ROAD DIST. NO. ILLINOIS FED. AID PROJECT			CONTRACT NO. 70426	

FILE NAME = S:\Consultant Liaison\PTB 139\MO \*2 - 70426 - FAS 502 Leverett Rd - 066RBR - Saline Branch E of Leverett P&E 2008-03-21 Strand Final Submittal\Microstation Files\PTB 139.dgn