
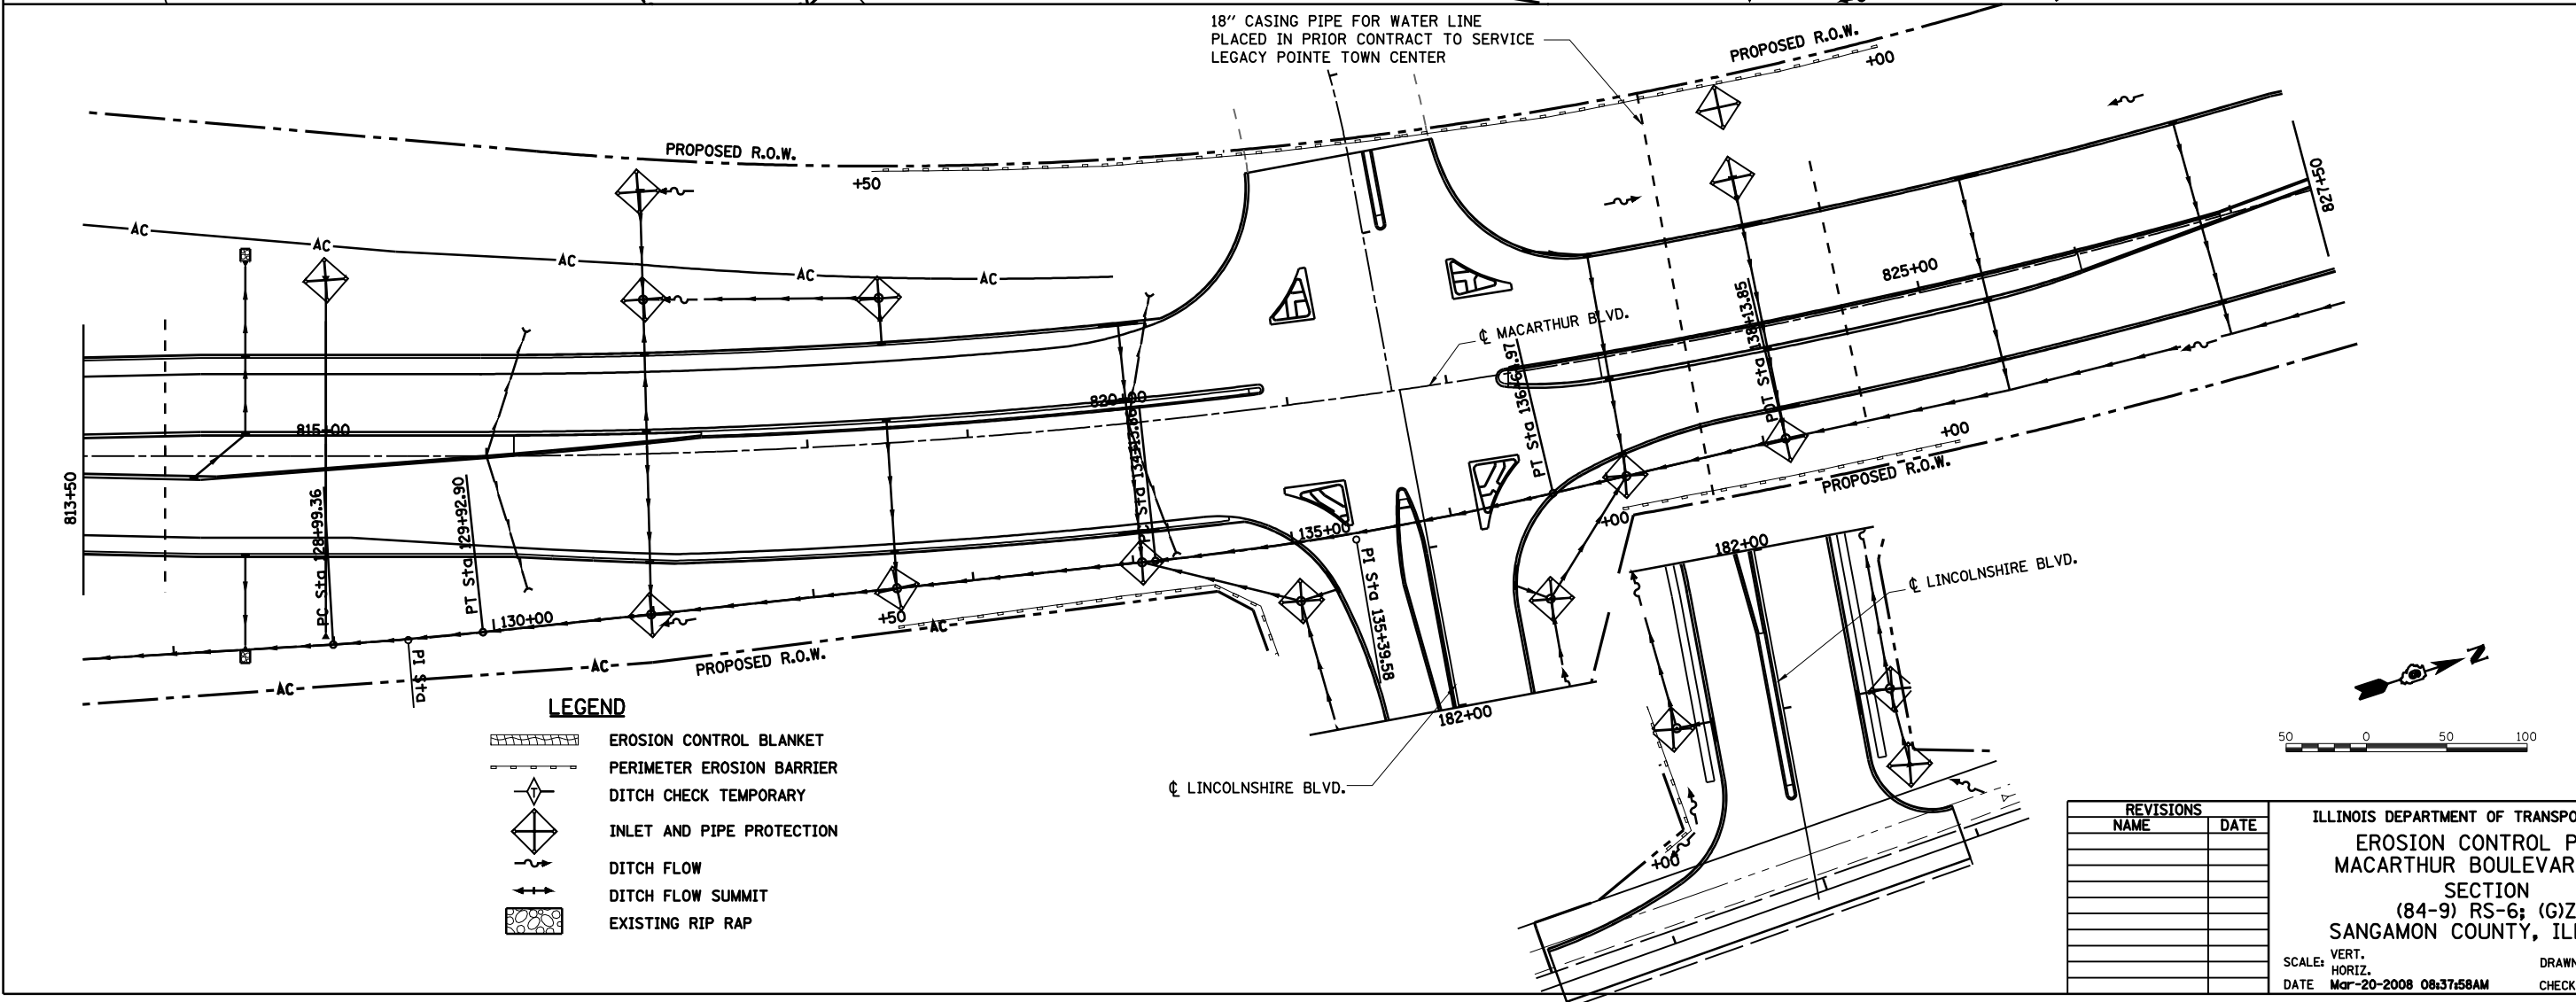


FAU ROUTE	SECTION	COUNTY	TOTAL SHEETS	SHEET NO.
8071	*	SANGAMON	425	170
STA.		TO STA.		
FED. ROAD DIST. NO.		ILLINOIS FED. AID PROJECT		

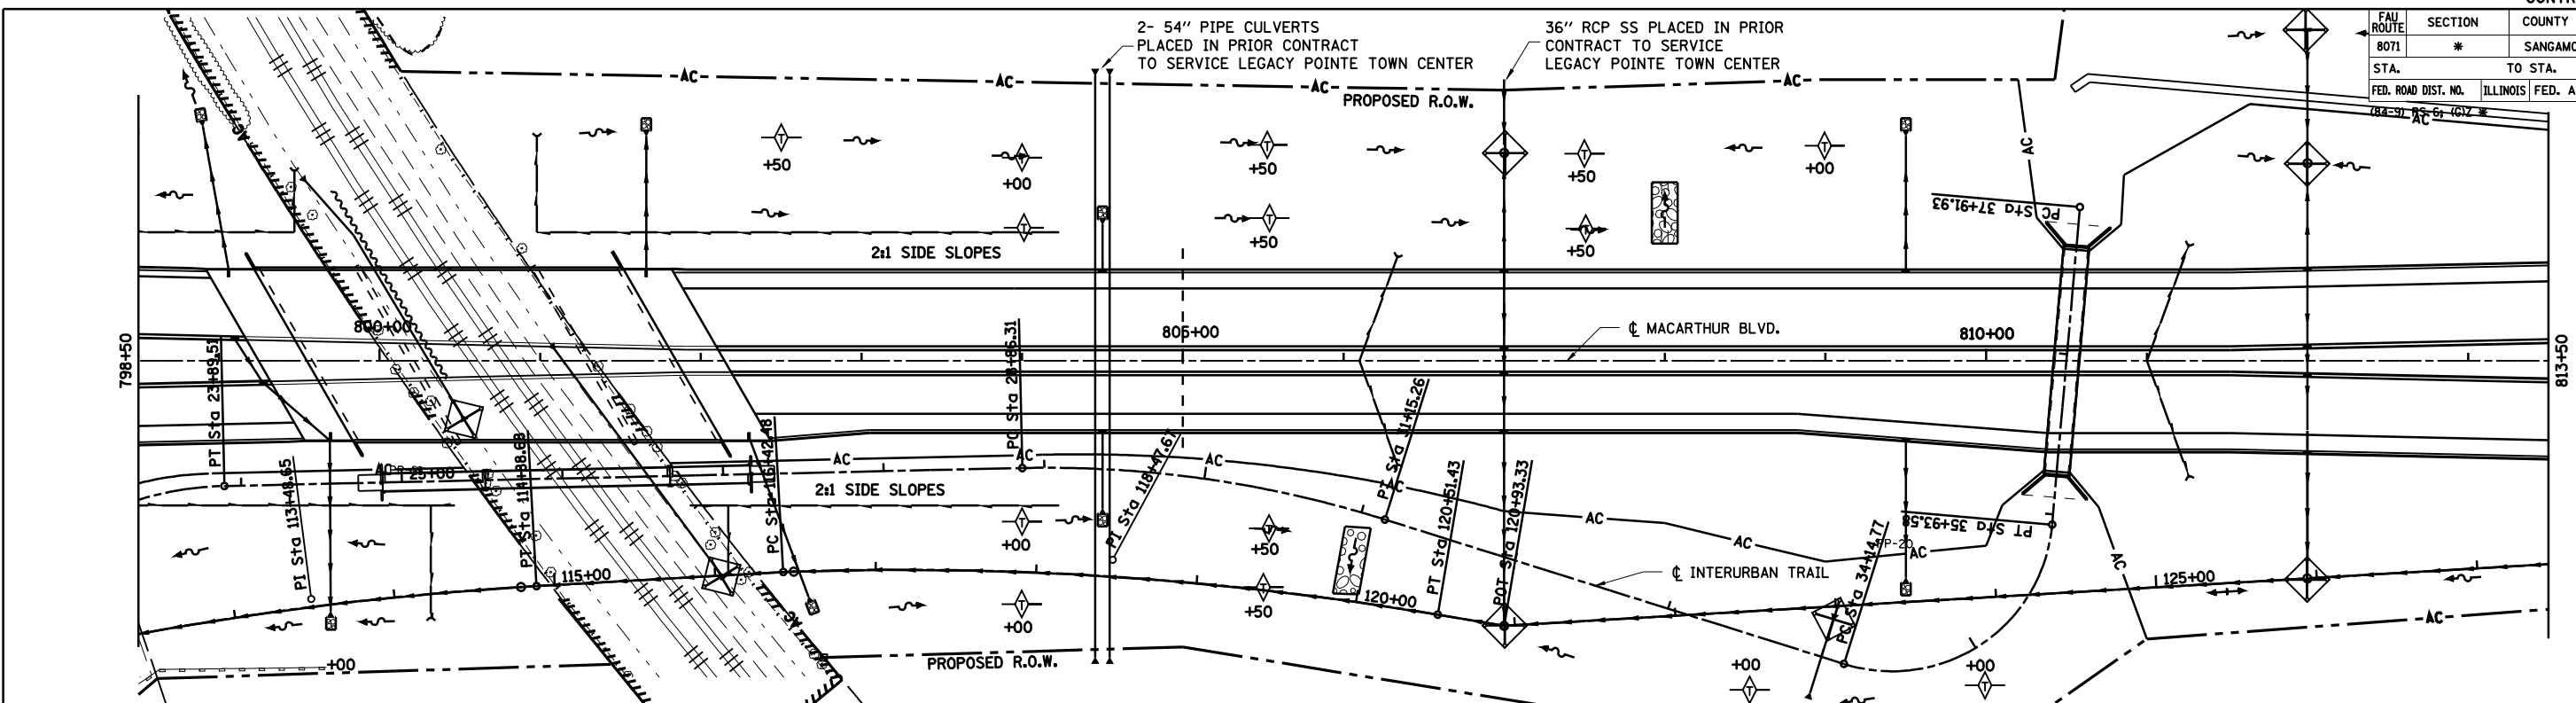

LEGEND

	EROSION CONTROL BLANKET
	PERIMETER EROSION BARRIER
	DITCH CHECK TEMPORARY
	INLET AND PIPE PROTECTION
	DITCH FLOW
	DITCH FLOW SUMMIT
	EXISTING RIP RAP

REVISIONS

NAME	DATE

ILLINOIS DEPARTMENT OF TRANSPORTATION
EROSION CONTROL PLAN
MACARTHUR BOULEVARD - 2
SECTION
(84-9) RS-6; (G)Z
SANGAMON COUNTY, ILLINOIS

SCALE: VERT. _____
 HORIZ. _____
 DATE: Mar-20-2008 08:37:58AM

DRAWN BY: JAP
 CHECKED BY: JWM



Mar-20-2008 08:37:58AM
 \$FILES\$
 LAYOUT: CLG 09/17/07
 DRAWN: CLG 09/17/07
 REVIEWED: JWM 09/17/07