
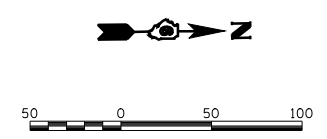


FAU ROUTE	SECTION	COUNTY	TOTAL SHEETS	SHEET NO.
8071	*	SANGAMON	425	177
STA.		TO STA.		
FED. ROAD DIST. NO.	ILLINOIS	FED. AID PROJECT		
(84-9) RS-6; (G)Z *				

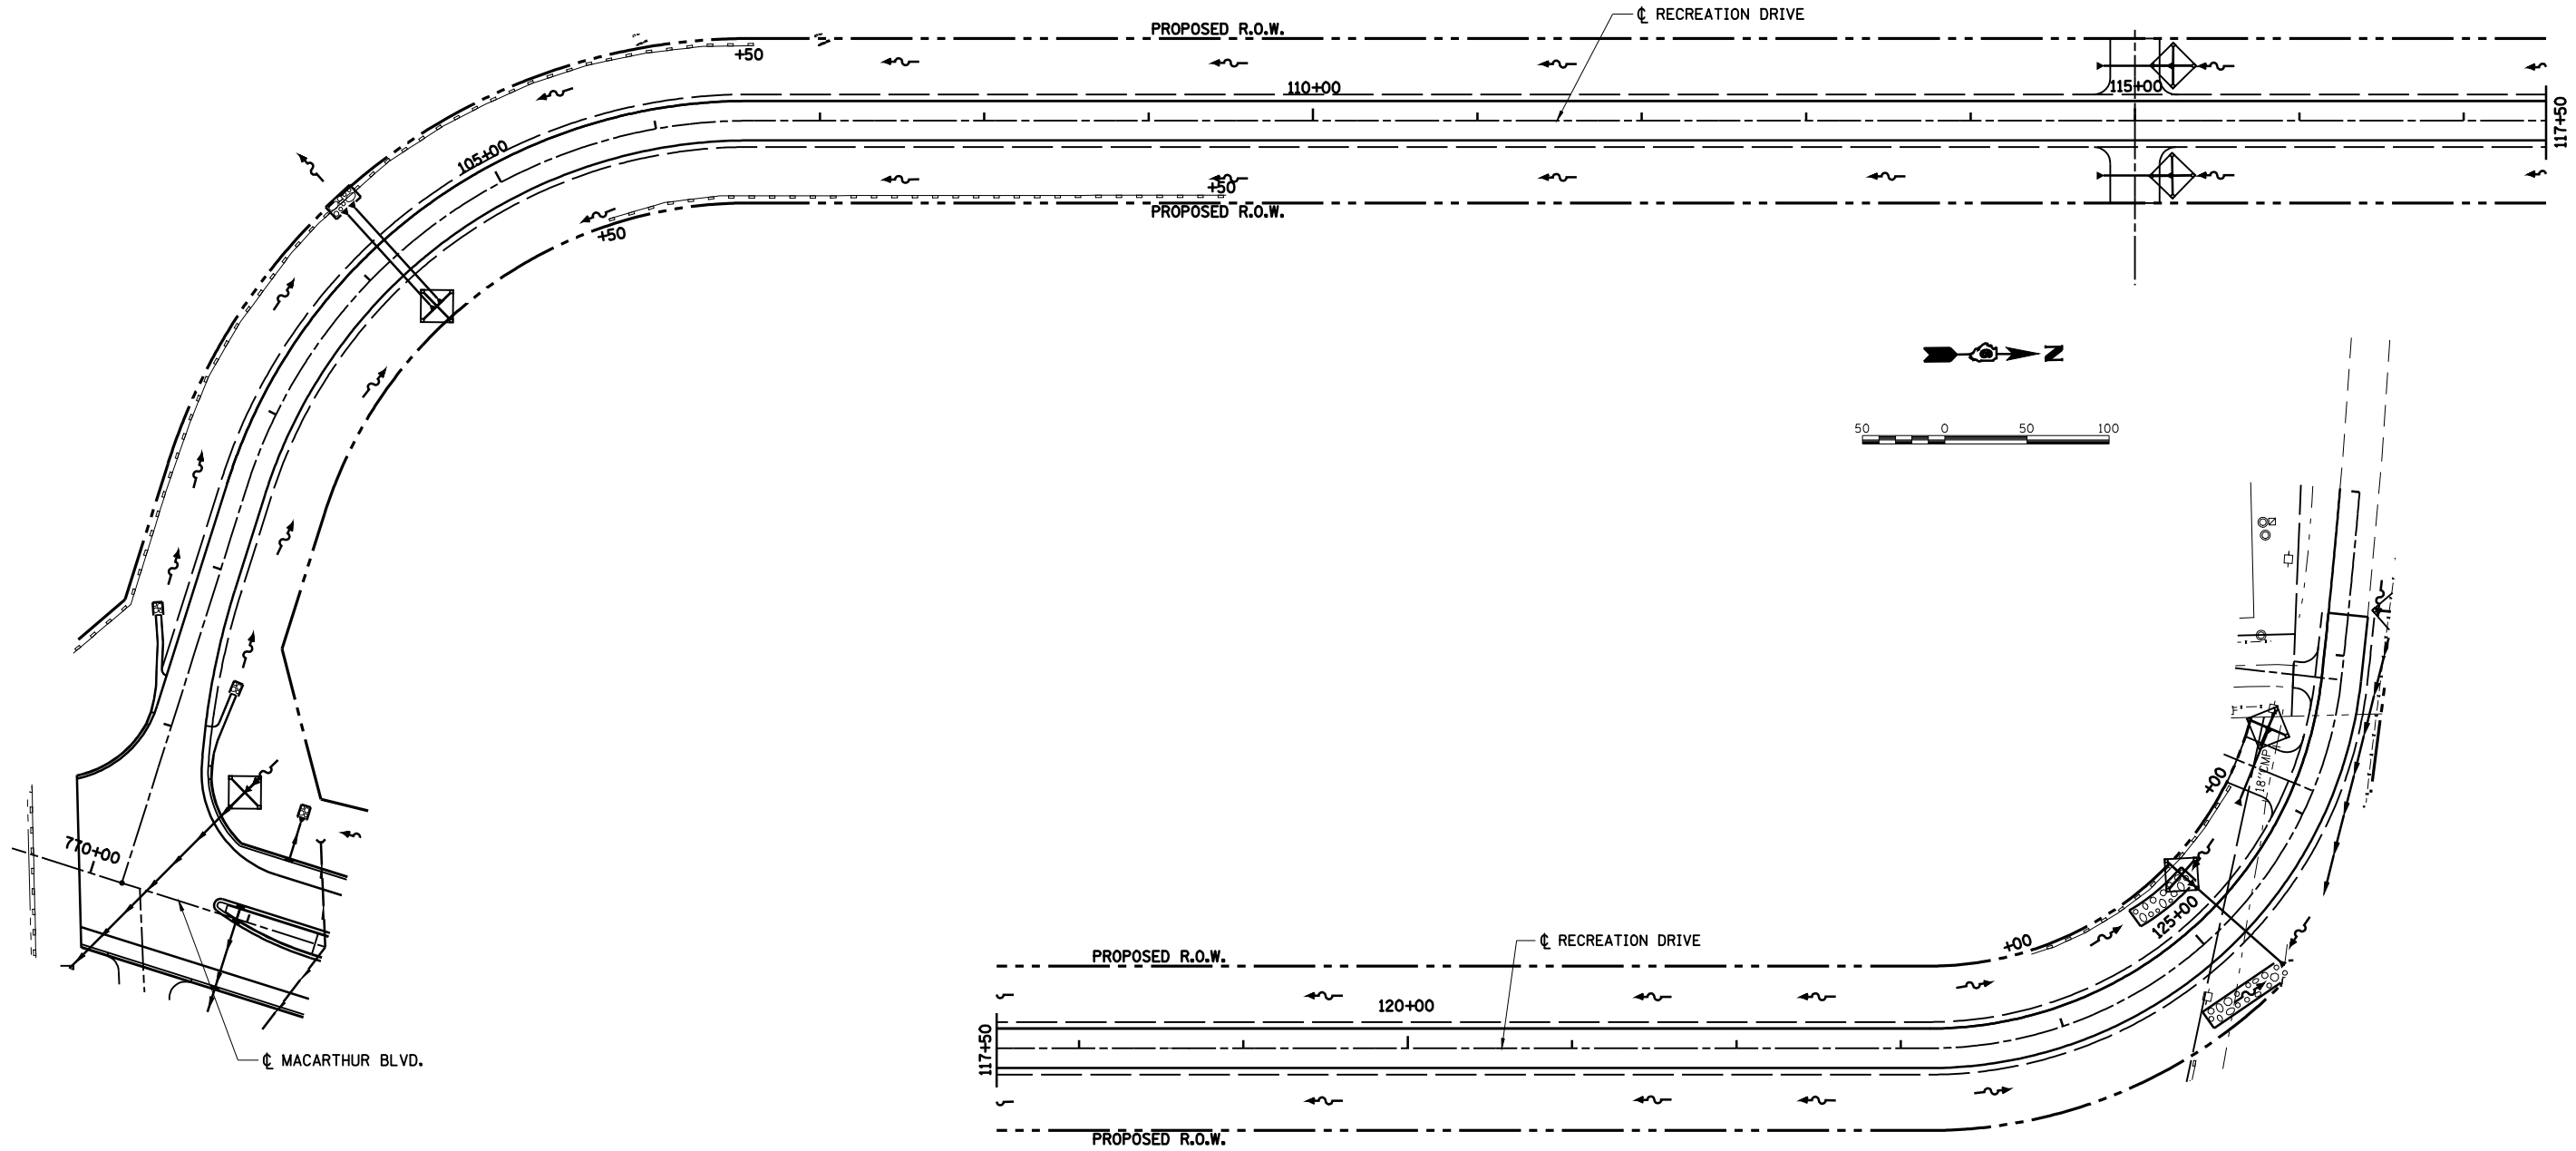

- LEGEND**
- EROSION CONTROL BLANKET
  - PERIMETER EROSION BARRIER
  - DITCH CHECK TEMPORARY
  - INLET AND PIPE PROTECTION
  - DITCH FLOW
  - DITCH FLOW SUMMIT
  - EXISTING RIP RAP

REVISIONS	
NAME	DATE

ILLINOIS DEPARTMENT OF TRANSPORTATION  
 EROSION CONTROL PLAN  
 RECREATION DRIVE  
 SECTION  
 (84-9) RS-6; (G)Z  
 SANGAMON COUNTY, ILLINOIS  
 SCALE: VERT. \_\_\_\_\_  
 HORIZ. \_\_\_\_\_  
 DATE: Mar-20-2008 08:39:31AM  
 DRAWN BY: JAP  
 CHECKED BY: JWM

© Copyright Hanson Professional Services Inc. \$MS\_YEARS\$  
**HANSON**

Mar-20-2008 08:39:31AM  
 \$FILE\$  
 LAYOUT CLG 09/17/07  
 DRAWING CLG 09/17/07  
 REVIEWED JMM 09/17/07