


F.A.P. RTE.	SECTION	COUNTY	TOTAL SHEETS	SHEET NO.
821	12Z,R	WABASH	31	12
STA.		TO STA.		
FED. ROAD DIST. NO.		ILLINOIS FED. AID PROJECT		

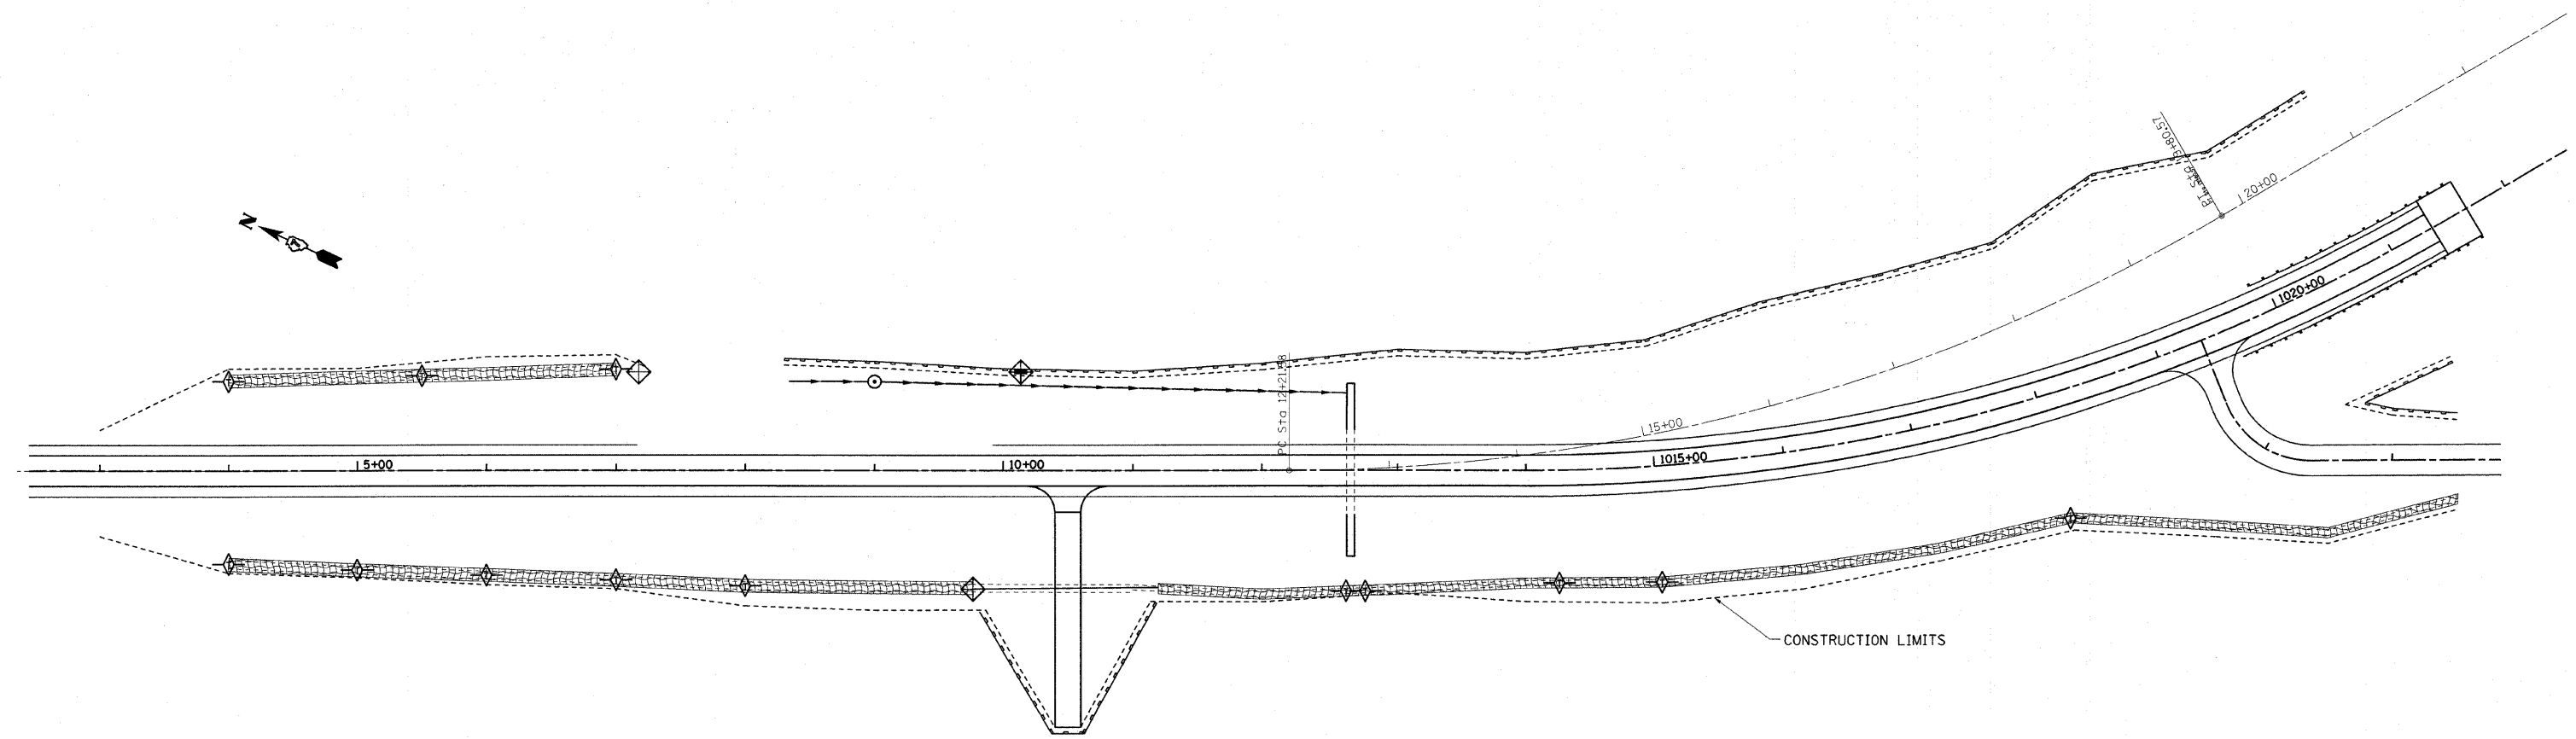

- PERIMETER EROSION BARRIER
- ◆ INLET & PIPE PROTECTION
- ◆ TEMPORARY DITCH CHECKS
- ▨ EROSION CONTROL BLANKET

REVISIONS	
NAME	DATE

ILLINOIS DEPARTMENT OF TRANSPORTATION

EROSION CONTROL

SCALE: VERT. _____
 HORIZ. _____

DRAWN BY _____
 CHECKED BY _____

PLOT DATE = 3/21/2008
 FILE NAME = c:\p\proj\74028\12z_r\12z_r.dgn
 PLOT SCALE = 60,000 / IN.
 USER NAME = kassajok