
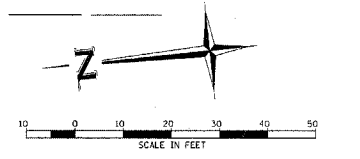


- LEGEND**
- DITCH FLOW LINE
 - EROSION CONTROL FENCE
 - TEMPORARY DITCH CHECK
 - SEEDING & MULCHING AREA

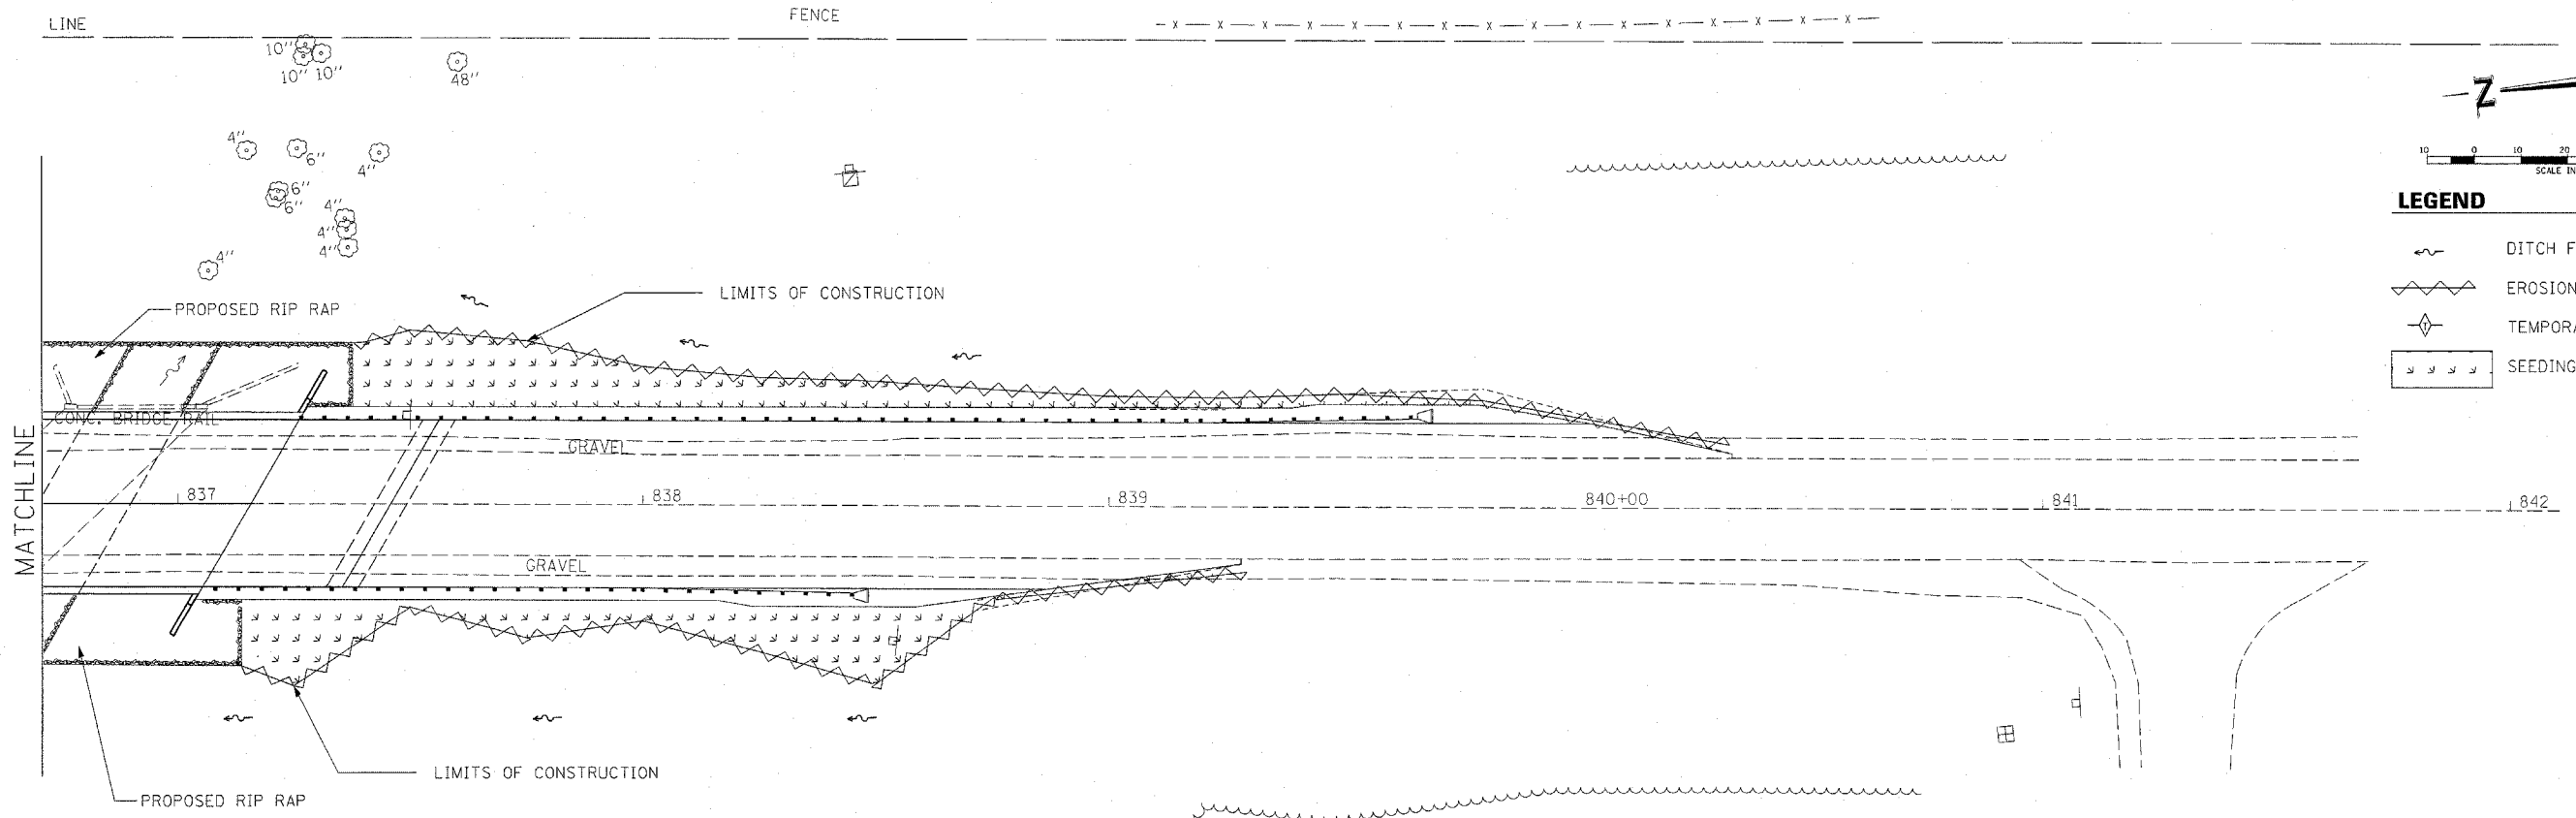

- LEGEND**
- DITCH FLOW LINE
 - EROSION CONTROL FENCE
 - TEMPORARY DITCH CHECK
 - SEEDING & MULCHING AREA

FILE NAME =	USER NAME = #USER#	DESIGNED -	REVISED -
P:\06E1711-3\1DOT-Dist7-Var\Var\Design\Plans\11- erosion control plan.dgn		DRAWN -	REVISED -
	PLOT SCALE = 20,0000' / IN.	CHECKED -	REVISED -
	PLOT DATE = 3/19/2008	DATE -	REVISED -

**STATE OF ILLINOIS
DEPARTMENT OF TRANSPORTATION**

EROSION CONTROL PLAN

SCALE: SHEET NO. 11 OF 44 SHEETS STA. TO STA.

F.A.S. RTE.	SECTION	COUNTY	TOTAL SHEETS	SHEET NO.
2826	(110)B-1	JEFFERSON	44	11
FED. ROAD DIST. NO.	ILLINOIS FED. AID PROJECT			
	CONTRACT NO. 78013			