



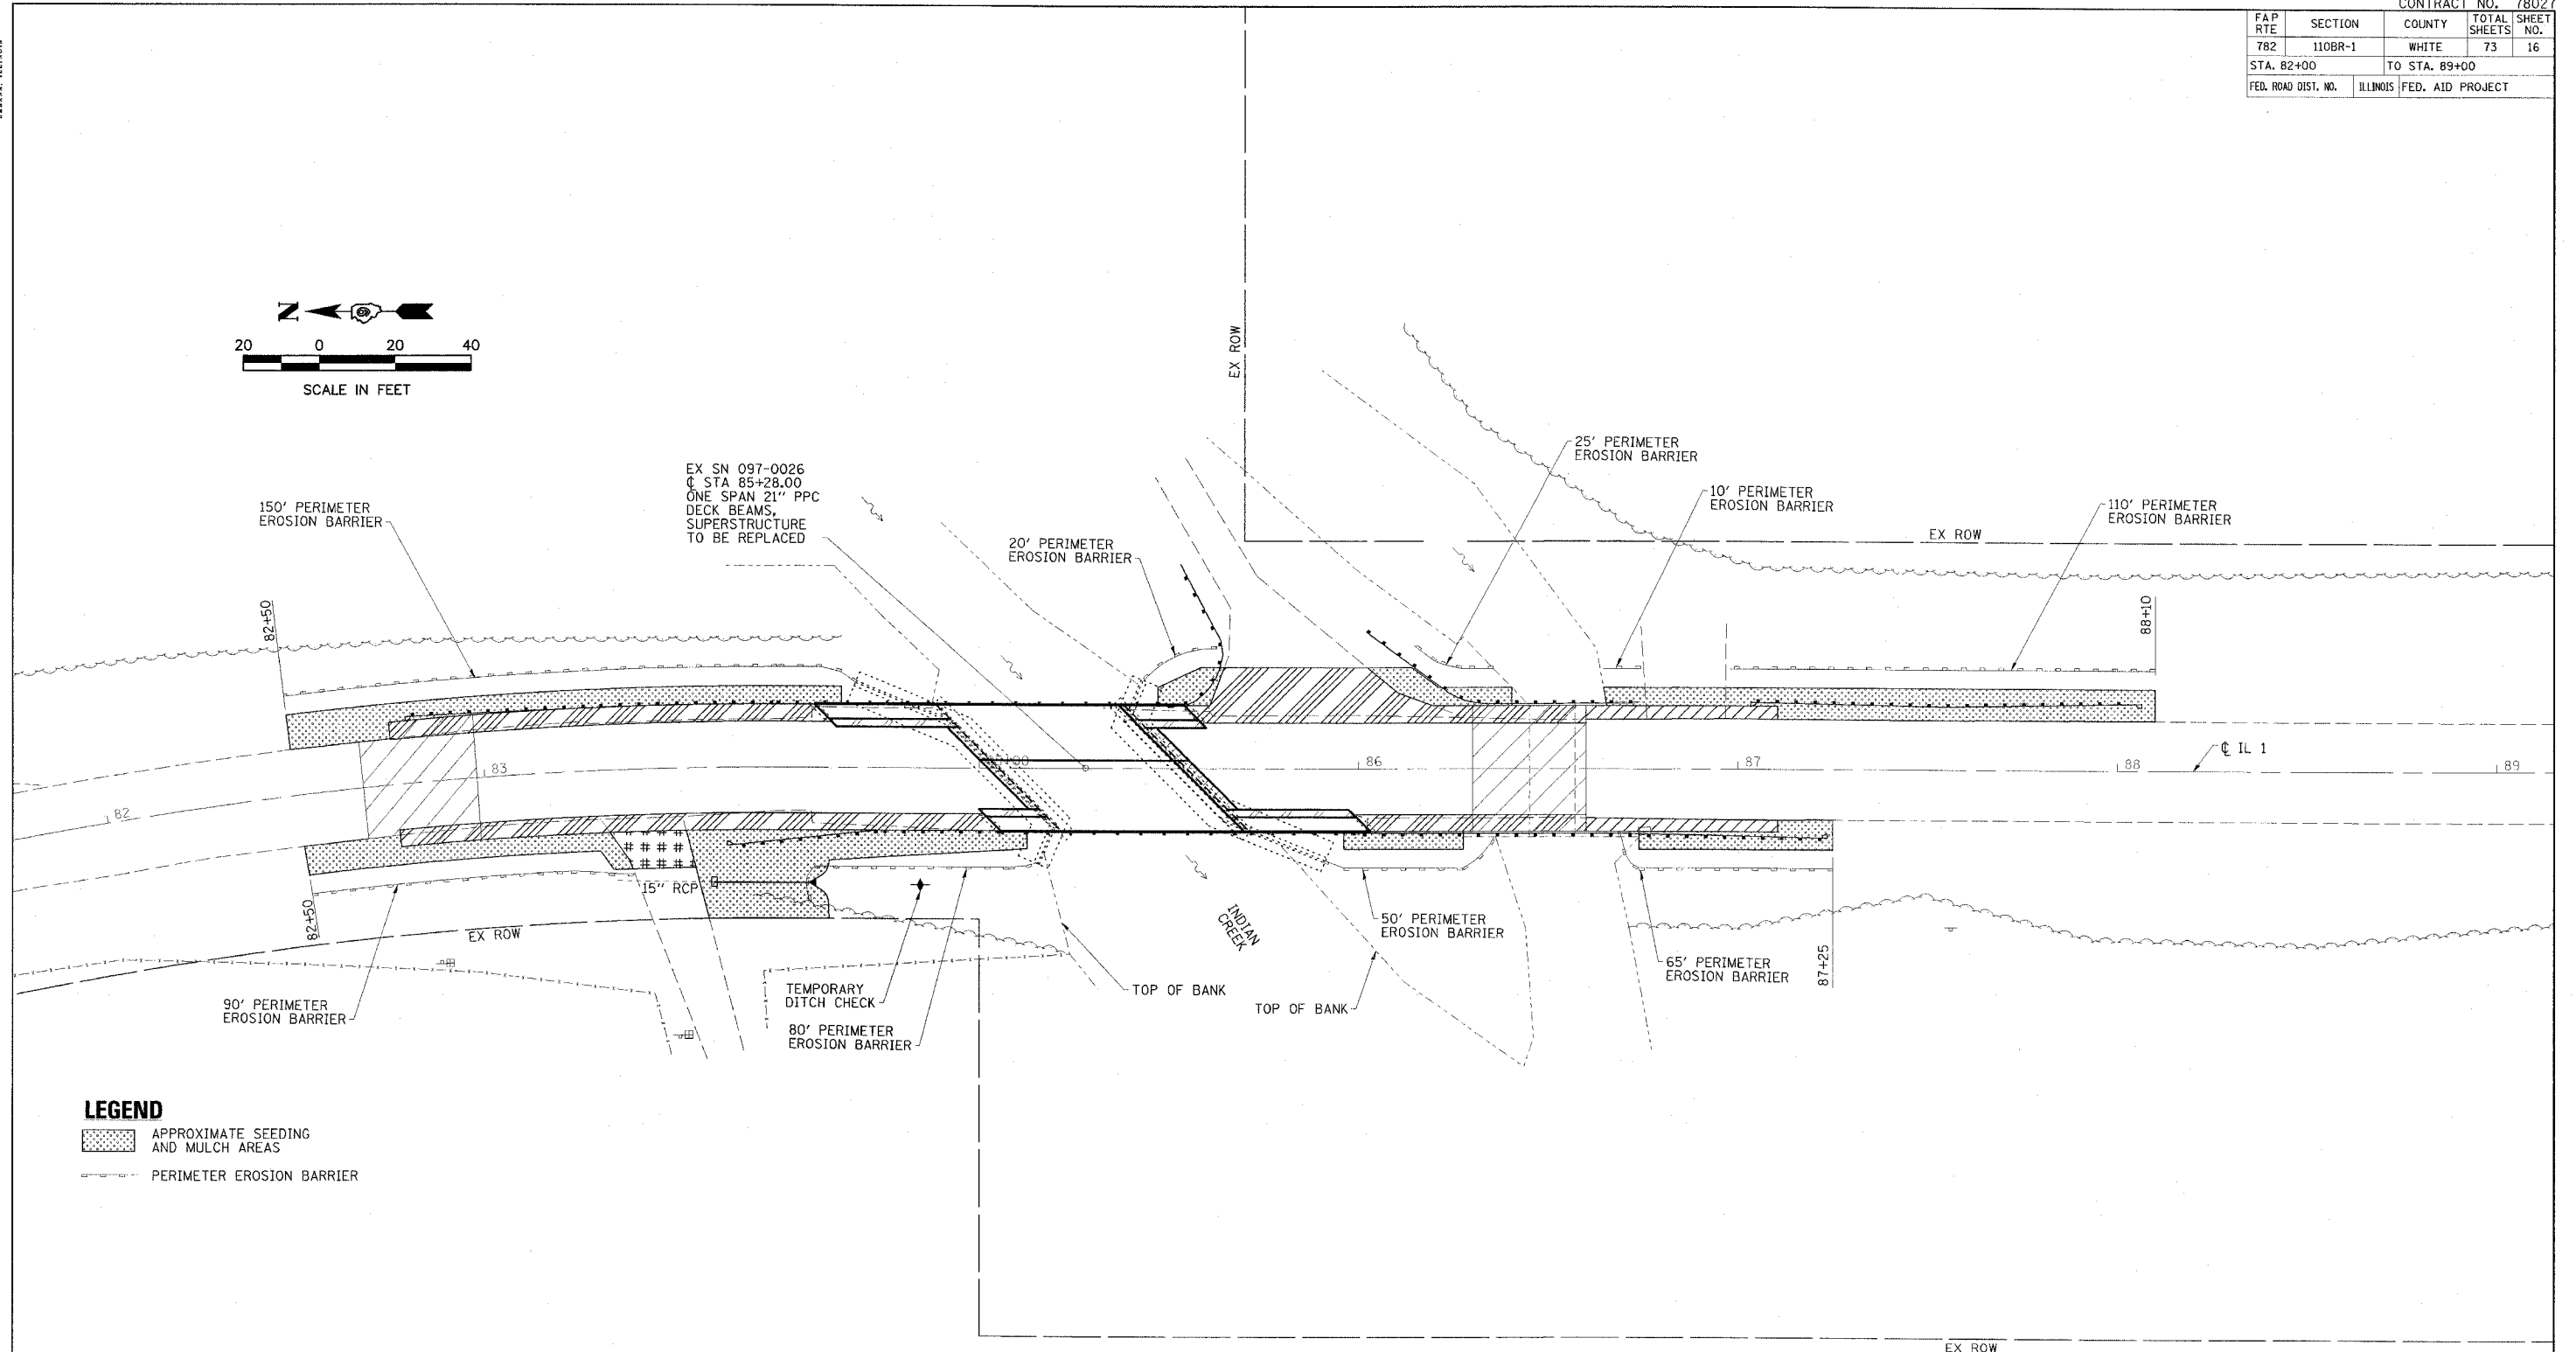

CONTRACT NO. 78027

FAP RTE	SECTION	COUNTY	TOTAL SHEETS	SHEET NO.
782	110BR-1	WHITE	73	16
STA. 82+00		TO STA. 89+00		
FED. ROAD DIST. NO.	ILLINOIS	FED. AID PROJECT		

 

LEGEND

APPROXIMATE SEEDING AND MULCH AREAS

PERIMETER EROSION BARRIER

ESCA
CONSULTANTS, INC.

DESIGNED BY:	DAJ	10/07
DRAWN BY:	HAS	10/07
CHECKED BY:	MTD	02/08
APPROVED BY:	RDP	02/08

**EROSION CONTROL
 AND DRAINAGE PLAN**
 FAP RTE 782 (IL 1)
 SECTION 110BR-1
 WHITE COUNTY