





CIVIL & SURVEYING ENGINEERS  
 ILLINOIS

CONTRACT NO. 78028

FAS RTE	SECTION	COUNTY	TOTAL SHEETS	SHEET NO.
899	8BR-1	SALINE	75	13
STA. 661+00		TO STA. 667+00		
FED. ROAD DIST. NO.	ILLINOIS	FED. AID PROJECT		

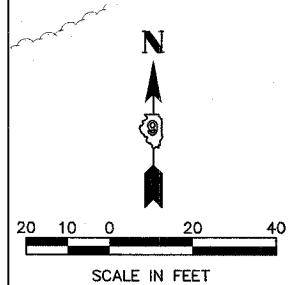

SCALE IN FEET

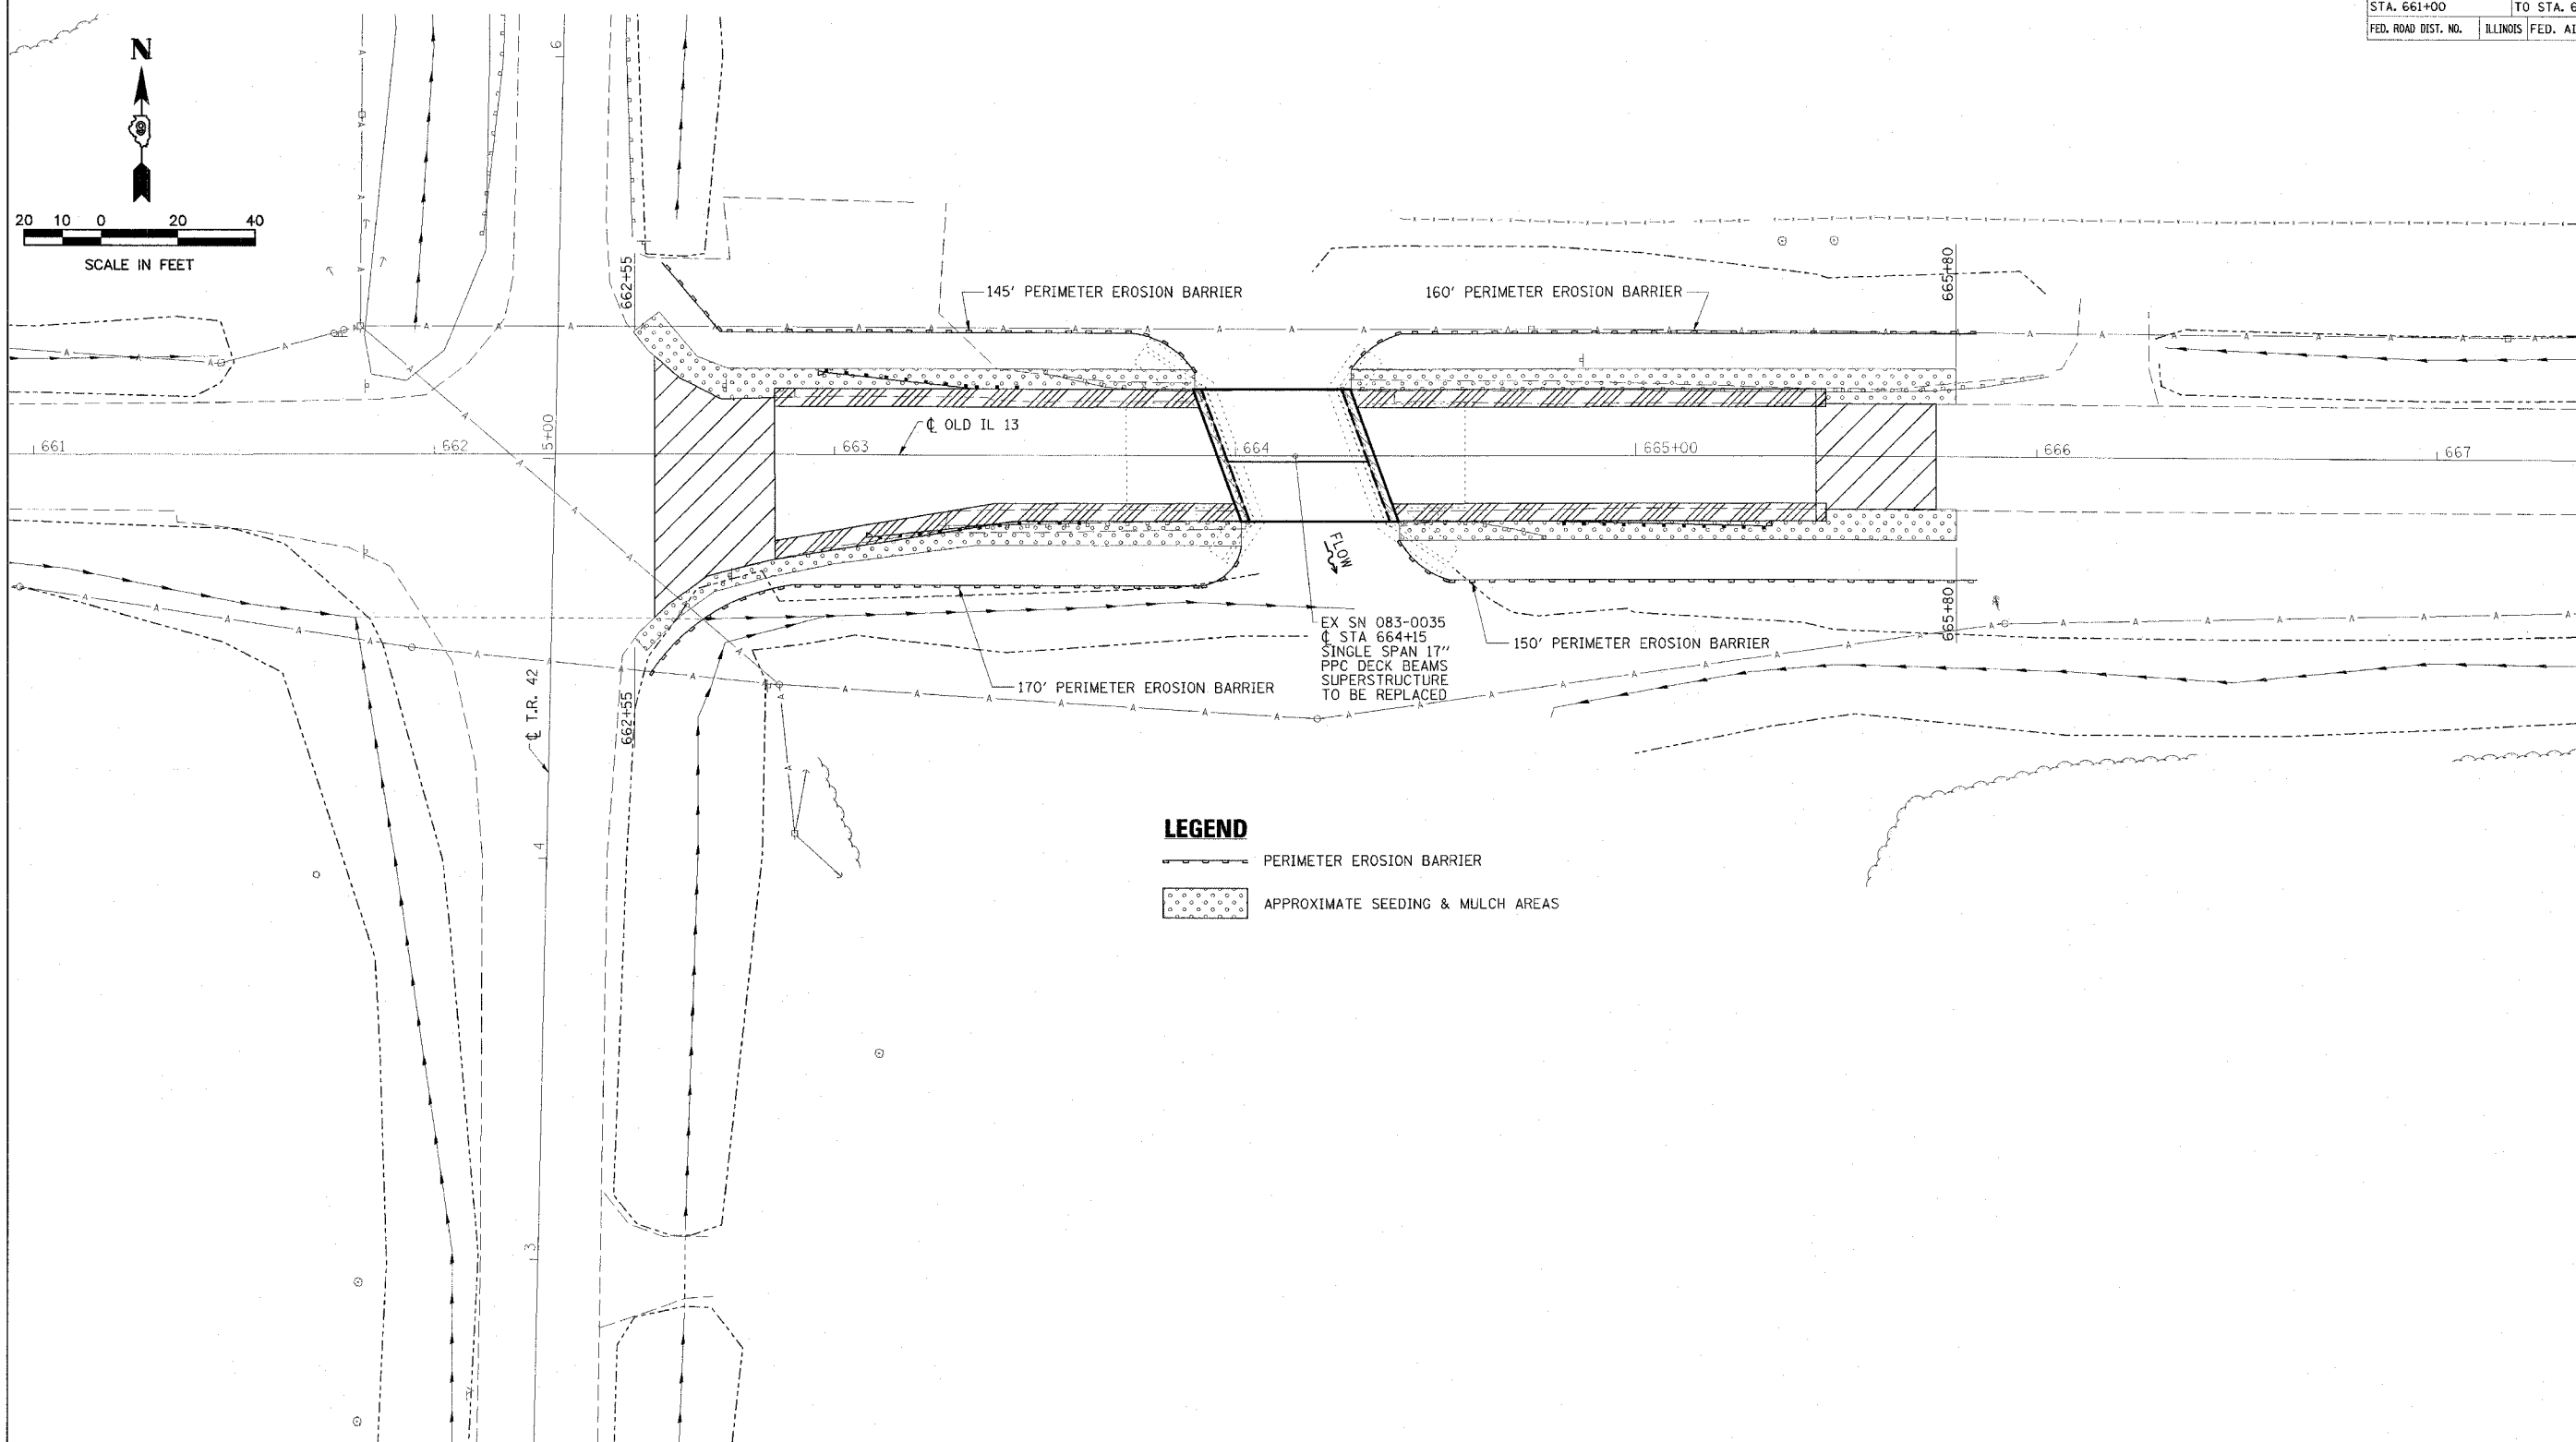

**LEGEND**  
 — PERIMETER EROSION BARRIER  
 [Stippled Box] APPROXIMATE SEEDING & MULCH AREAS

<b>ESCA</b> CONSULTANTS, INC.		
DESIGNED BY:	JMS	10/07
DRAWN BY:	CJ/HAS	10/07
CHECKED BY:	DAJ/MTD	01/08
APPROVED BY:	RDP	02/08

**EROSION CONTROL  
 AND DRAINAGE PLAN**  
 FAS RTE 899 (OLD IL 13)  
 SECTION 8BR-1  
 SALINE COUNTY