



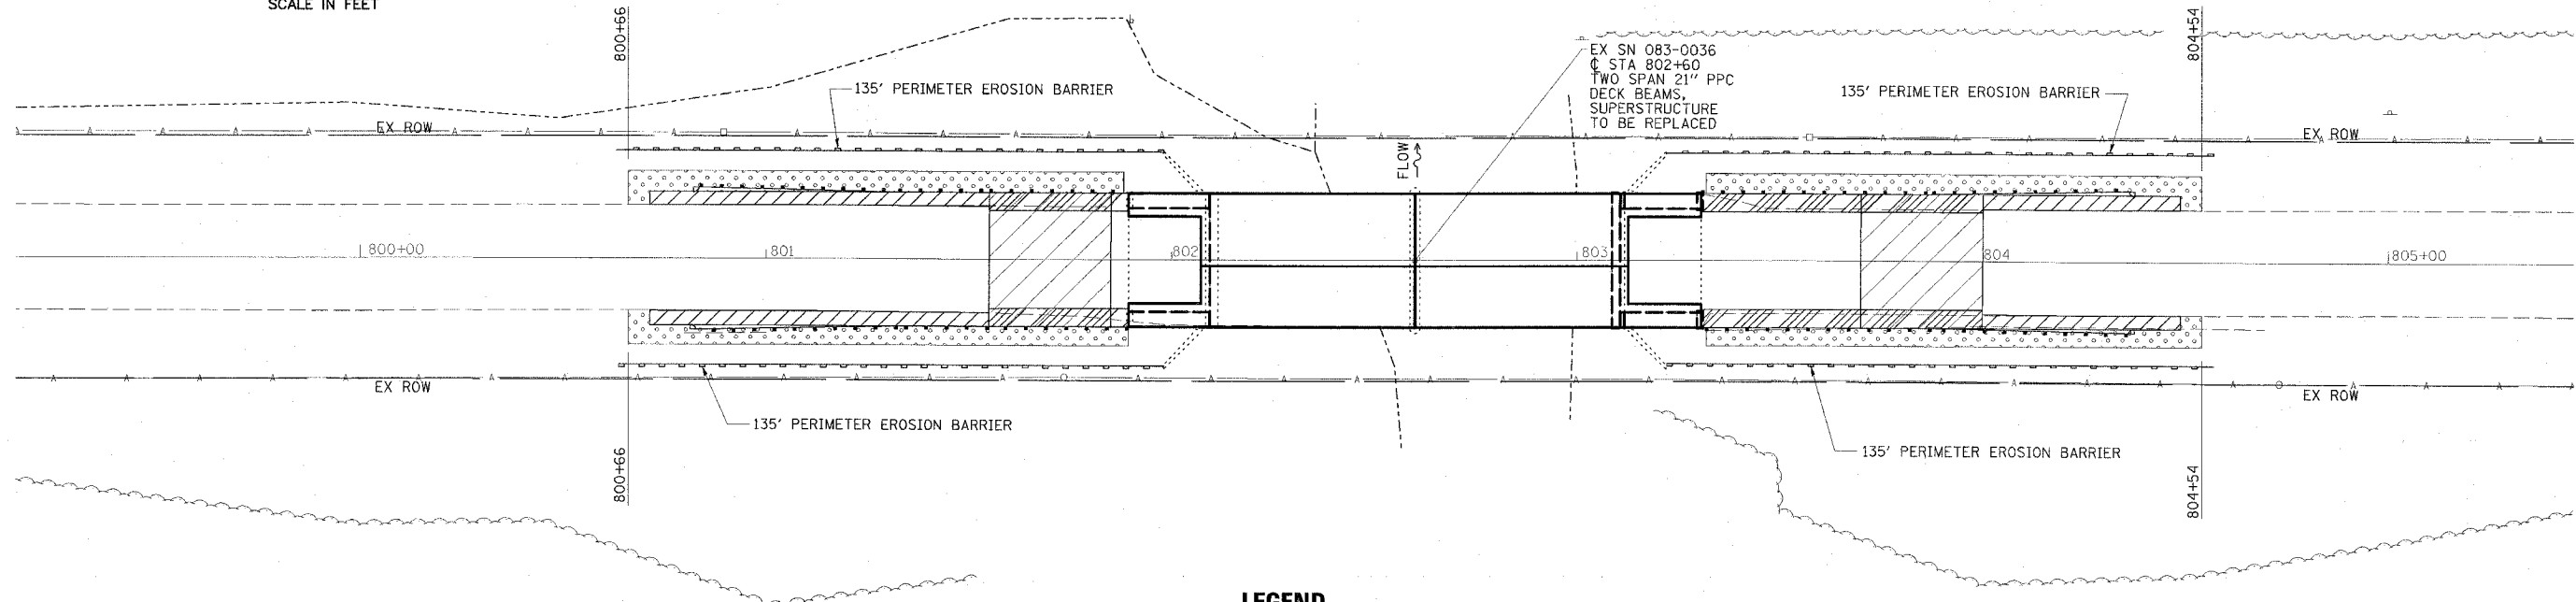

CONTRACT NO. 78028

FAS RTE	SECTION	COUNTY	TOTAL SHEETS	SHEET NO.
899	8BR-2	SALINE	75	14
STA. 799+50		TO STA. 805+20		
FED. ROAD DIST. NO.	ILLINOIS	FED. AID PROJECT		

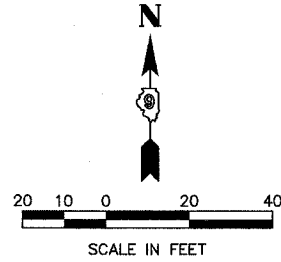

LEGEND

- PERIMETER EROSION BARRIER
- APPROXIMATE SEEDING & MULCH AREAS

ESCA CONSULTANTS, INC.		
DESIGNED BY:	JMS	10/07
DRAWN BY:	CJ/HAS	10/07
CHECKED BY:	DAJ/MTD	01/08
APPROVED BY:	RDP	02/08

**EROSION CONTROL
AND DRAINAGE PLAN
FAS RTE 899 (OLD IL 13)
SECTION 8BR-2
SALINE COUNTY**