


CONTRACT 91379				
ROUTE NO.	SECTION	COUNTY	TOTAL SHEETS	SHEET NO.
FAS 666	99-00080-00-RP	DOUGLAS	279	94
FEDERAL DISTRICT ...		ILLINOIS	PROJECT C-95-323-07	







PLAN	DATE
DESIGNED	
PROFILING	
ALIGNMENT CHECKED	
NOTE BOOK	
NO.	
FILE NAME	

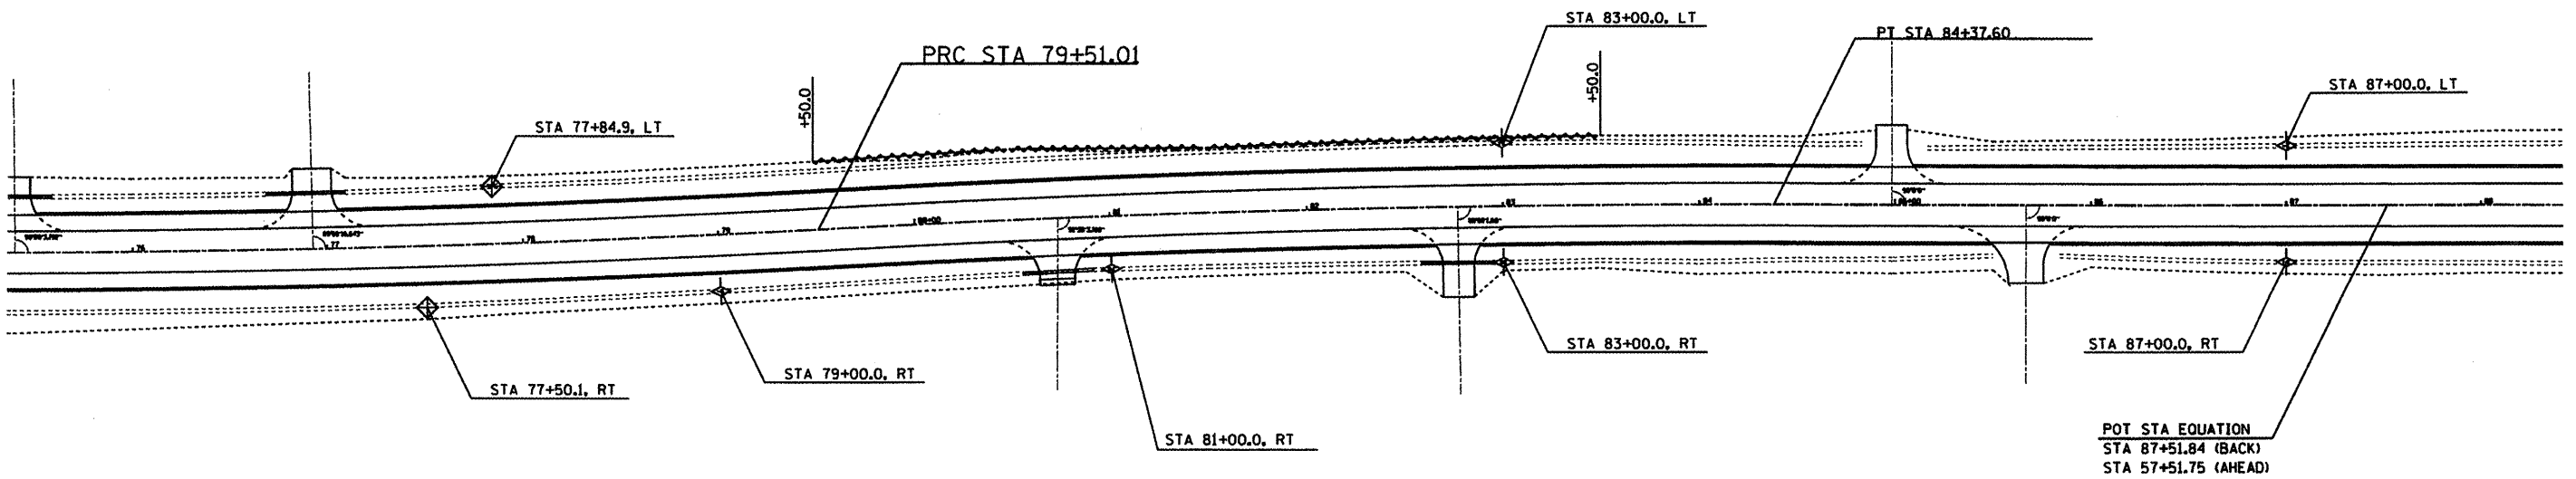

POT STA EQUATION  
 STA 87+51.84 (BACK)  
 STA 57+51.75 (AHEAD)

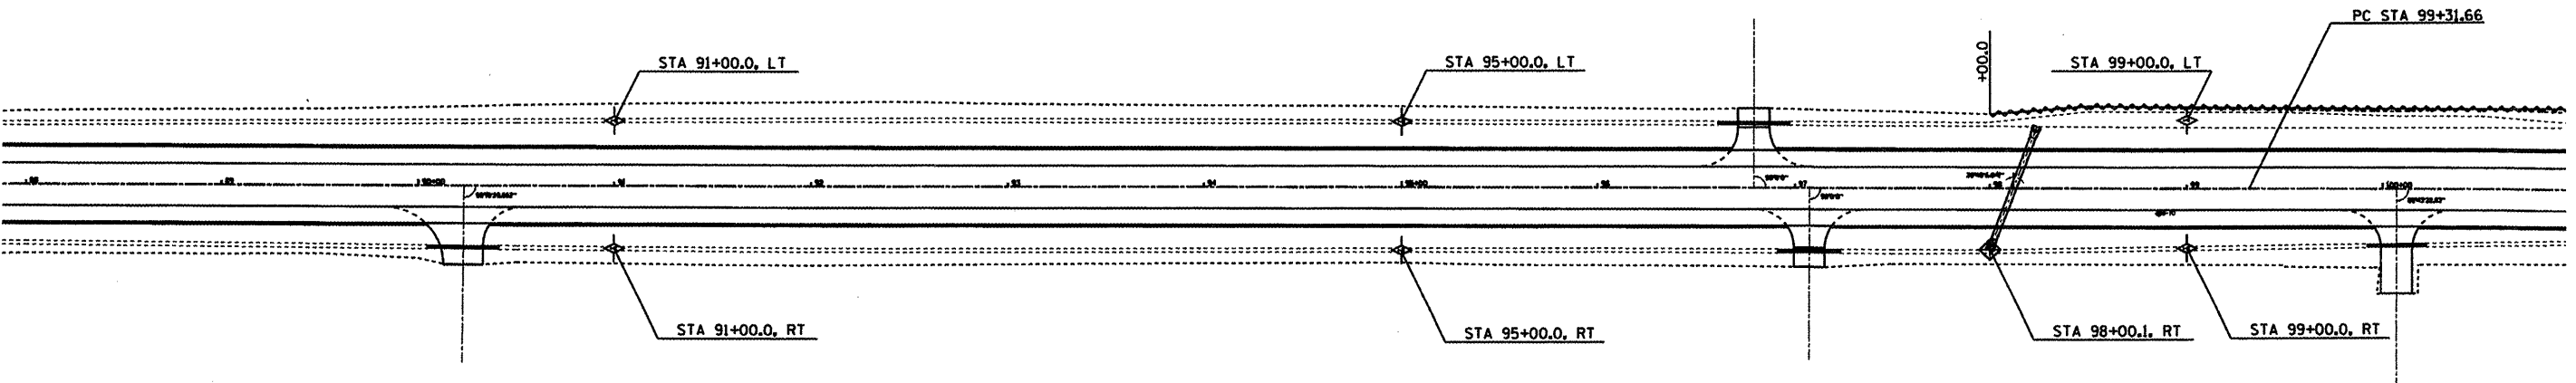PROFILE	DATE
DESIGNED	
PROFILING	
ALIGNMENT CHECKED	
NOTE BOOK	
NO.	
FILE NAME	



-  TEMPORARY DITCH CHECK
-  INLET AND PIPE PROTECTION
-  TEMPORARY EROSION CONTROL BARRIER