
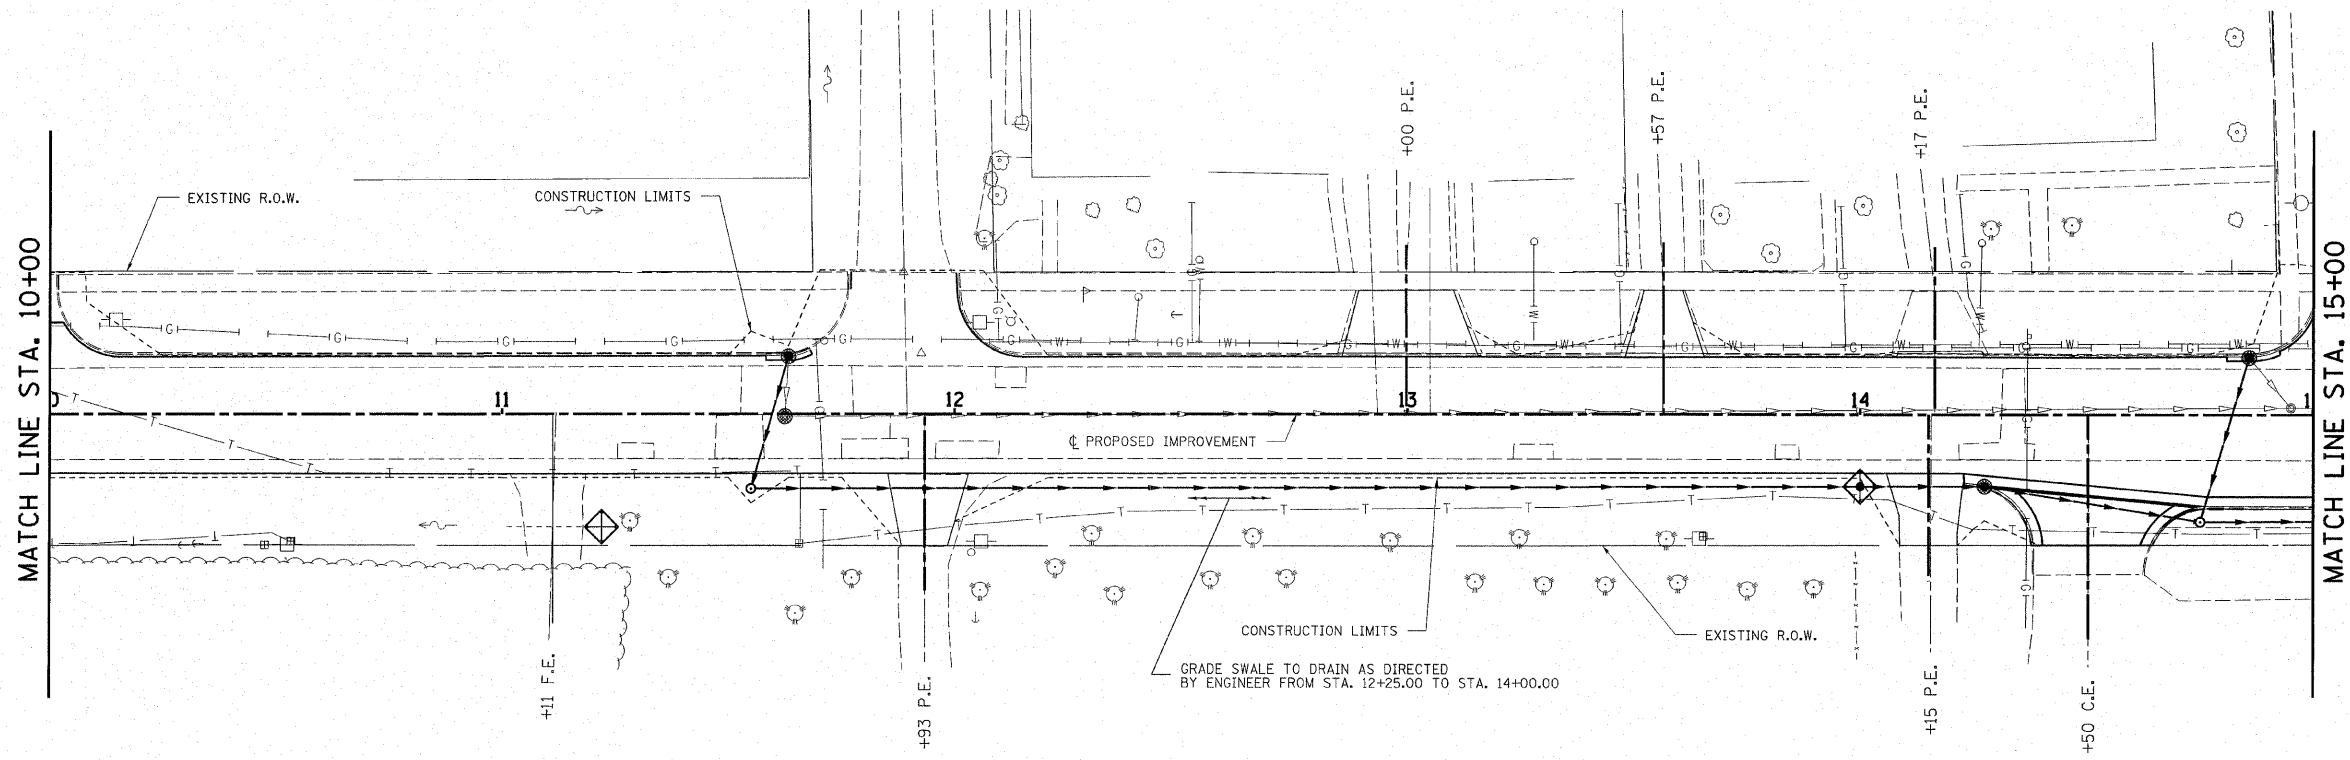


- LEGEND**
- INLET FILTERS
 - ◊ PERIMETER EROSION BARRIER
 - ◊ INLET AND PIPE PROTECTION

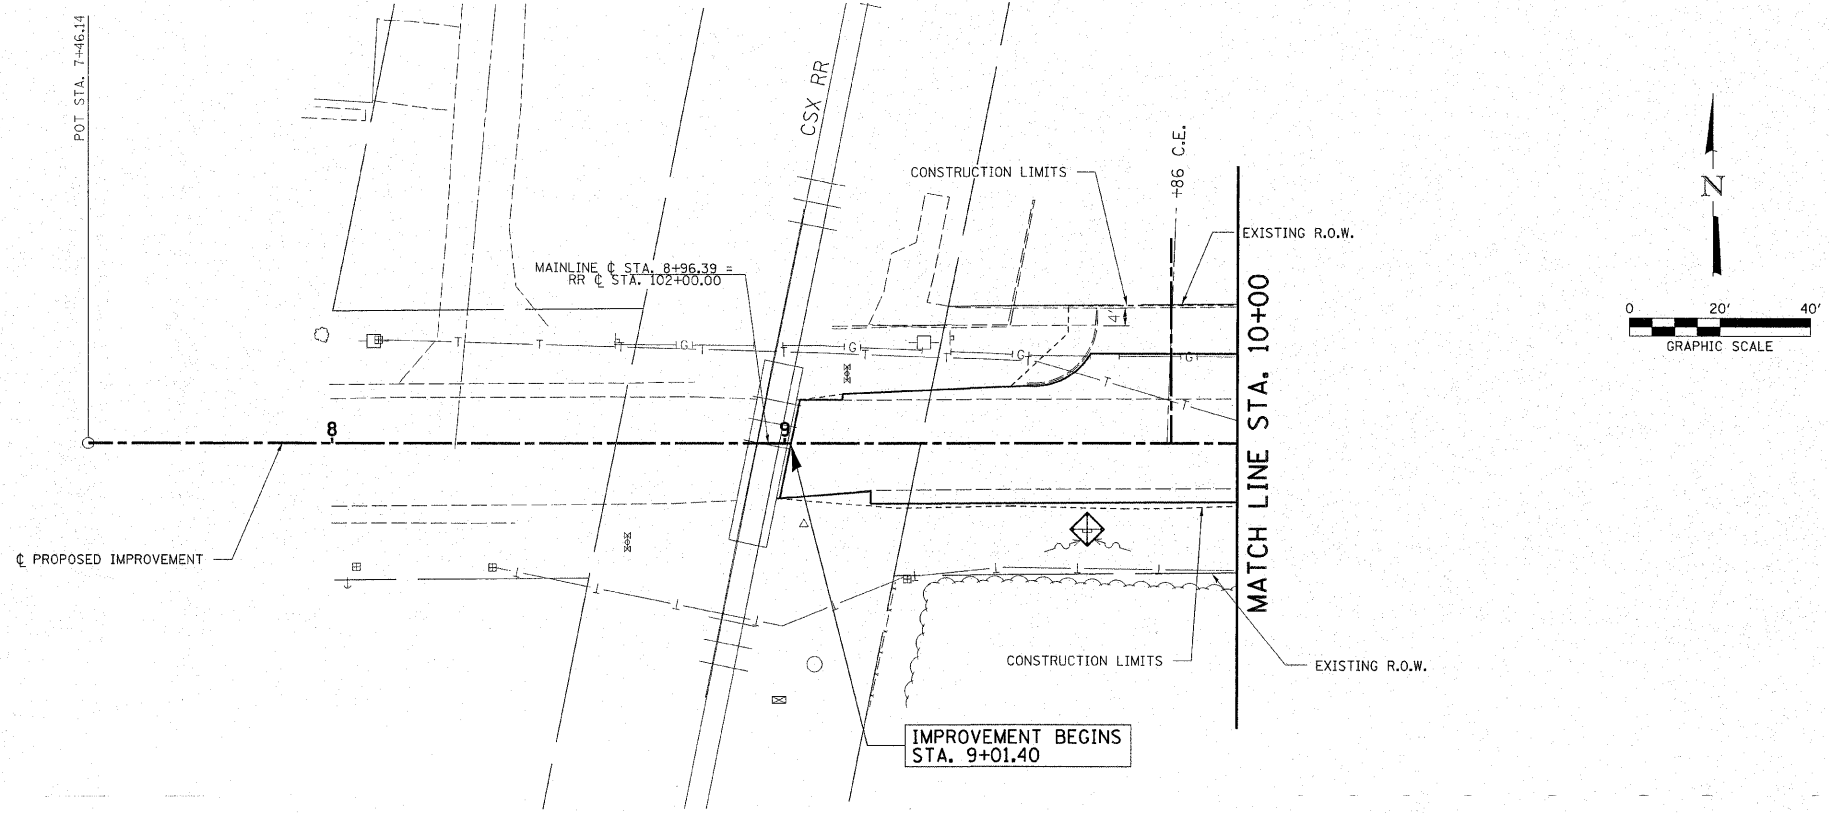

FILE NAME = 93004-sht-erosion01.dgn	USER NAME =	DESIGNED - L.F.S.	REVISED -	STATE OF ILLINOIS DEPARTMENT OF TRANSPORTATION	HLR HAMPTON, LENZINI & RENWICK, INC. CIVIL & STRUCTURAL ENGINEERS LAND SURVEYORS	EROSION CONTROL WEST ST. GEORGETOWN	F.A.U. = 7059	SECTION = 05-00155-00-RS	COUNTY = VERMILION	TOTAL SHEETS = 97	SHEET NO. = 28	CONTRACT NO. 91386
PLOT SCALE =	CHECKED -	REVISED -	SCALE: SHEET NO. 2 OF 4 SHEETS STA. 7+46.14 TO STA. 15+00.00				FED. ROAD DIST. NO. ILLINOIS FED. AID PROJECT					
PLOT DATE = 3/12/2008	DATE = 3/11/08	REVISED -										