



F.A.P. RTE. 781	SECTION 1YRS, 2ZRS-1	COUNTY CRAWFORD	TOTAL SHEETS 378	SHEET NO. 67
STA. 3+150		TO STA. 3+325		
FED. ROAD DIST. NO. ILLINOIS		FED. AID PROJECT		

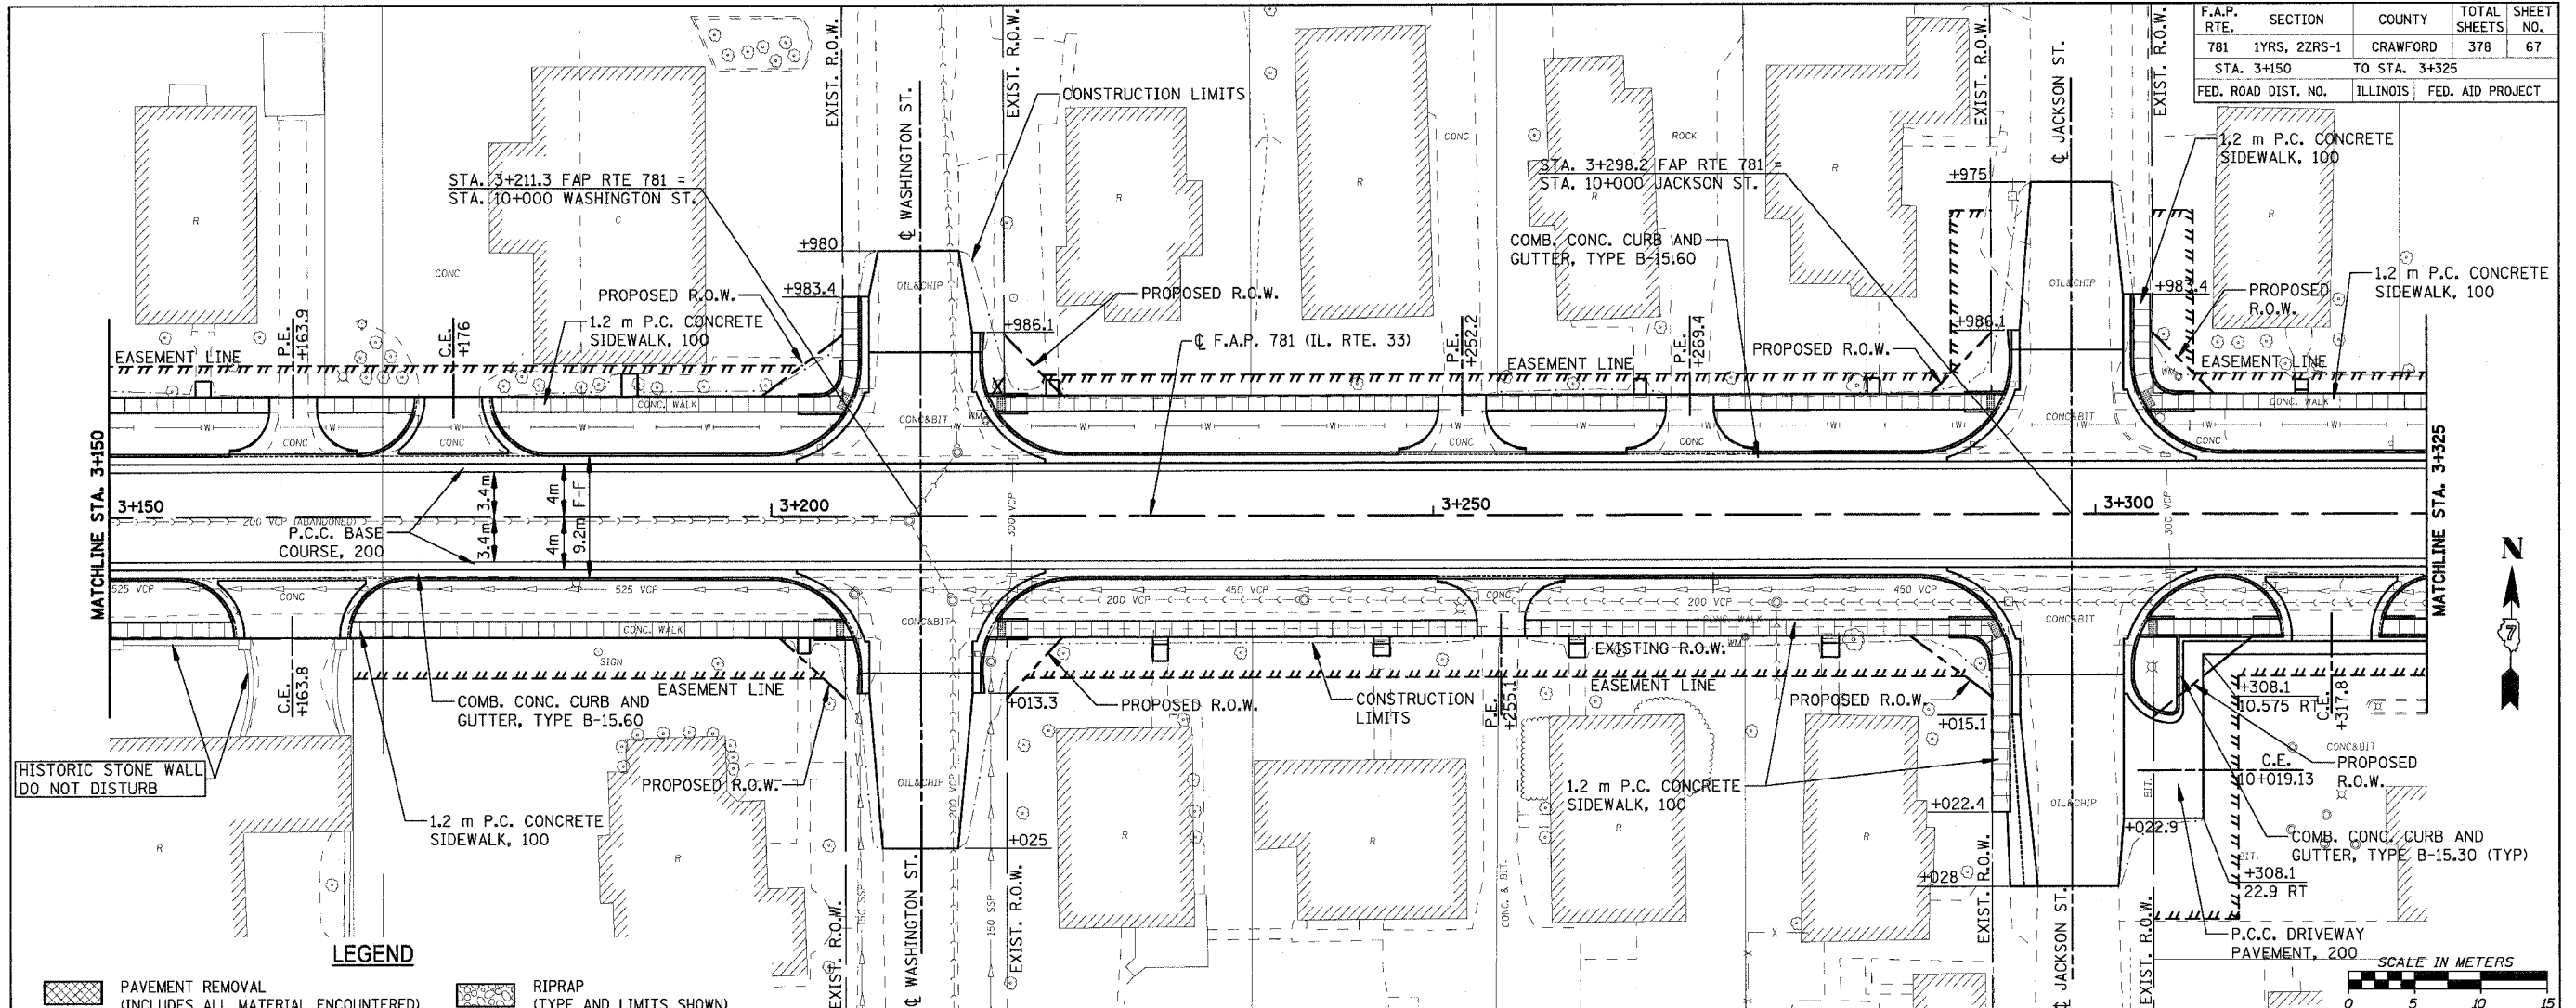

	PAVEMENT REMOVAL (INCLUDES ALL MATERIAL ENCOUNTERED)		RIPRAP (TYPE AND LIMITS SHOWN)
	DRIVEWAY PAVEMENT REMOVAL (INCLUDES ALL MATERIAL ENCOUNTERED)		EROSION CONTROL BLANKET (TYPE AND LIMITS SHOWN)
	SIDEWALK REMOVAL (INCLUDES STEPS)		AGGREGATE DITCH
	TREE REMOVAL (HECTARES)		TREE REMOVAL

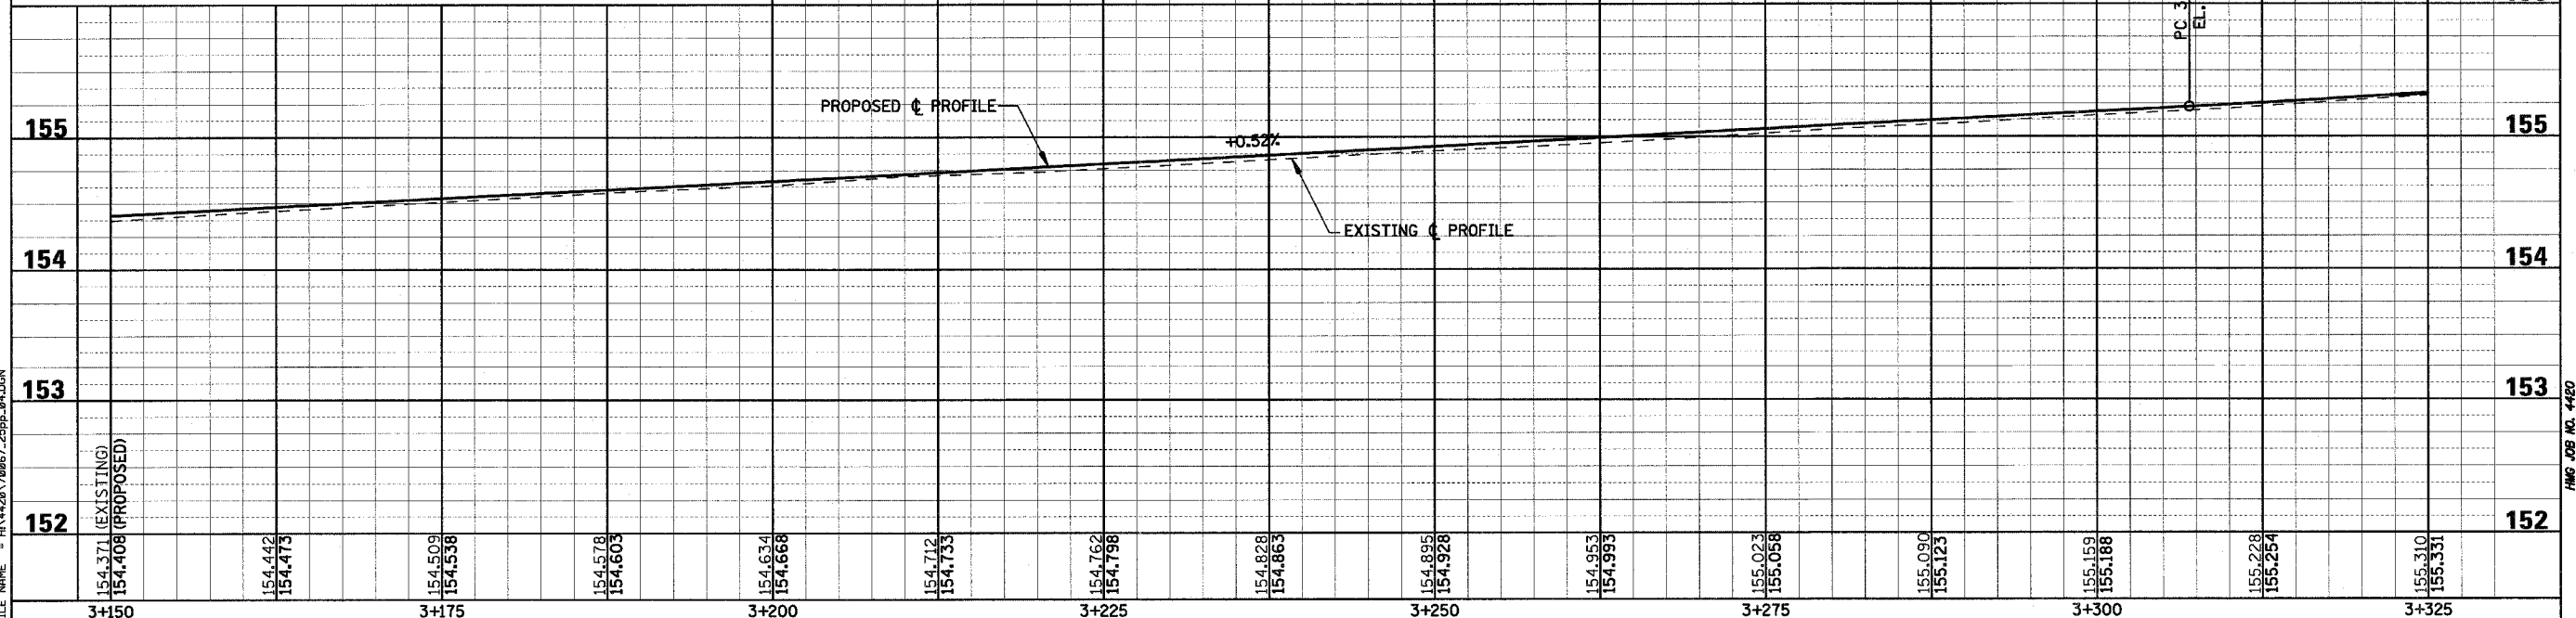

PLOT DATE = 4/18/2008
 FILE NAME = H:\428\70867_25pp-84.DGN

Sheet: 4
 Angle: 0.9785
 Chain: P_IL33

HMG JOB NO. 4420