

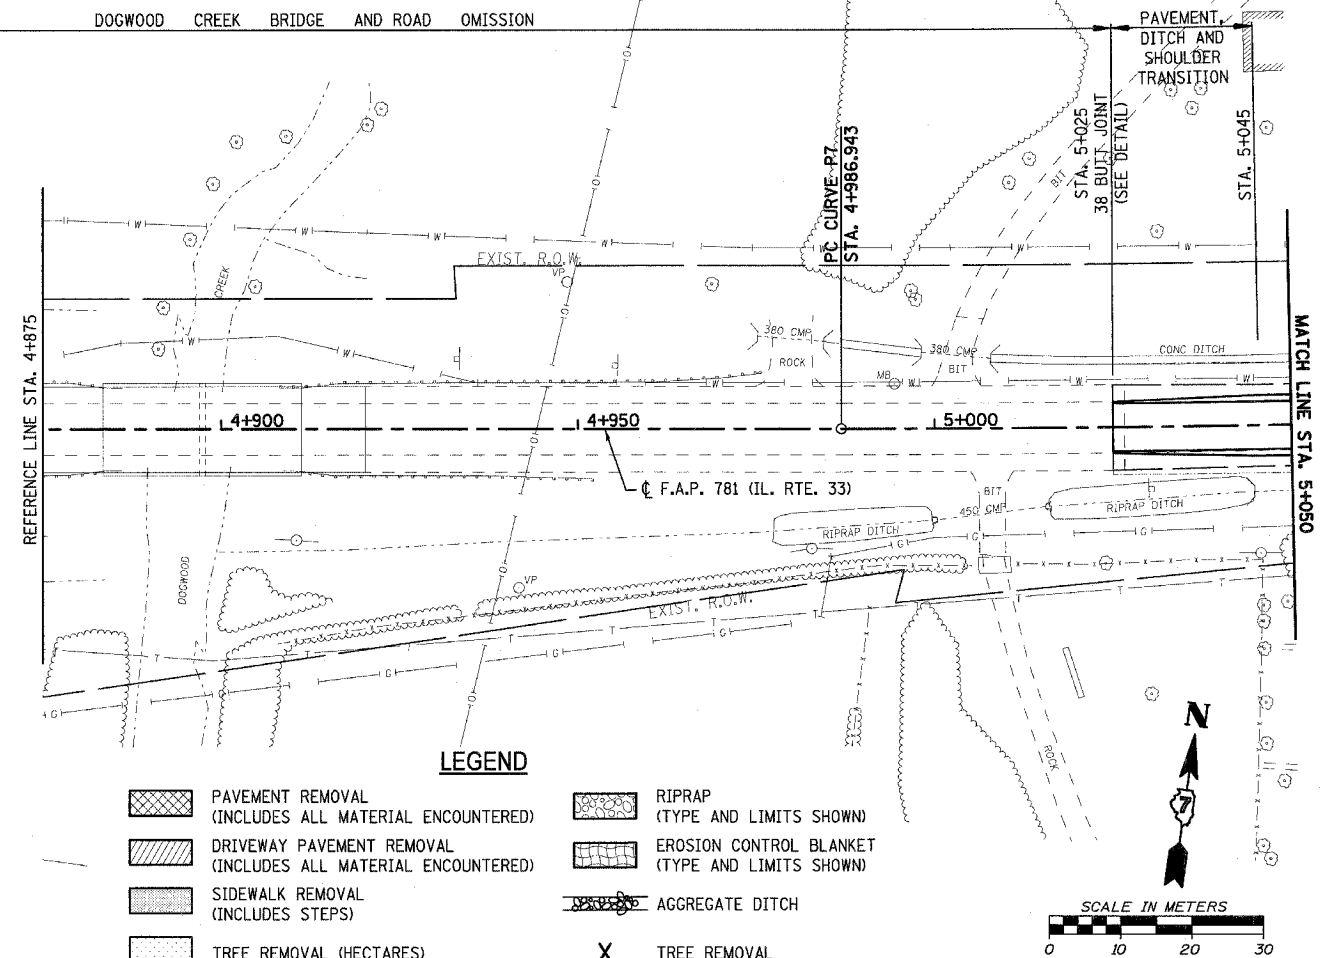
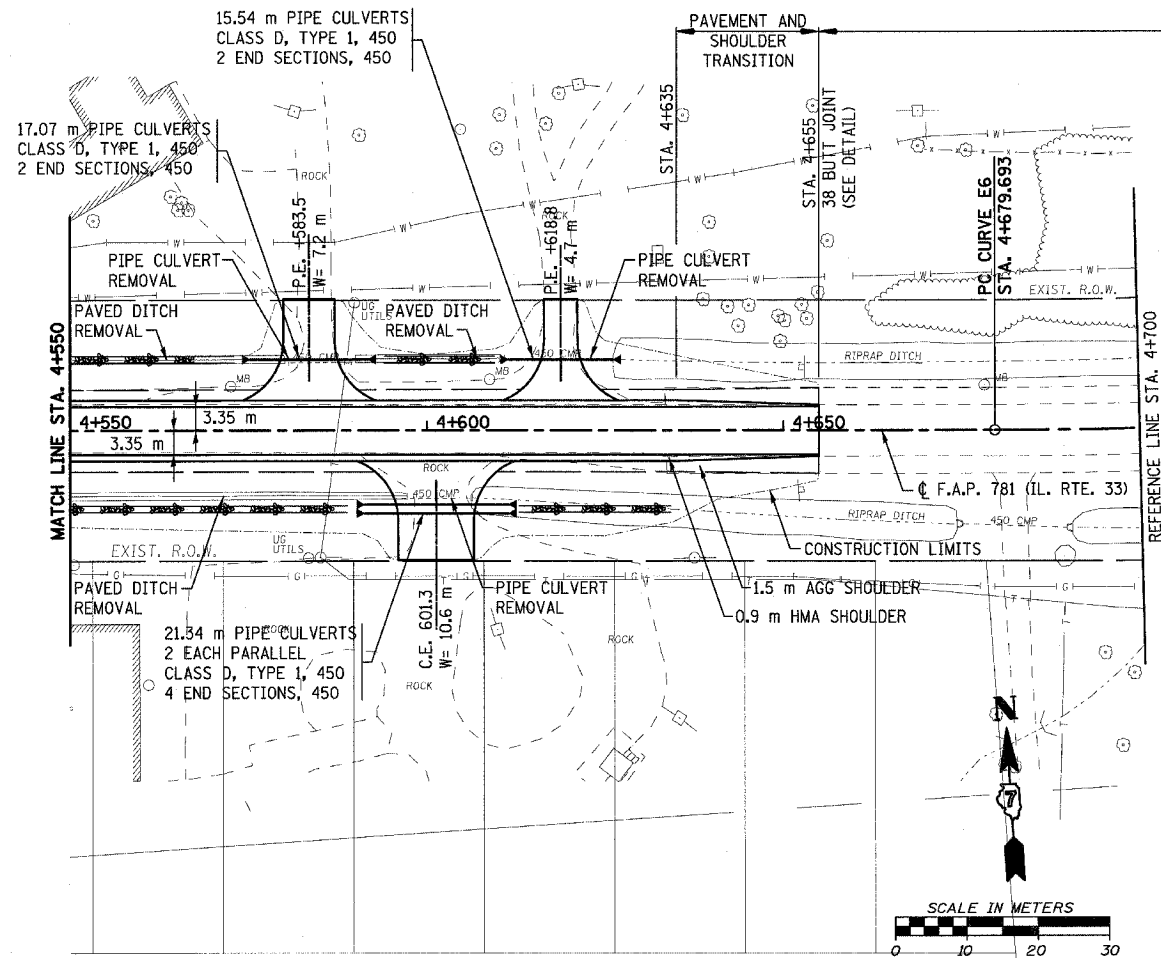
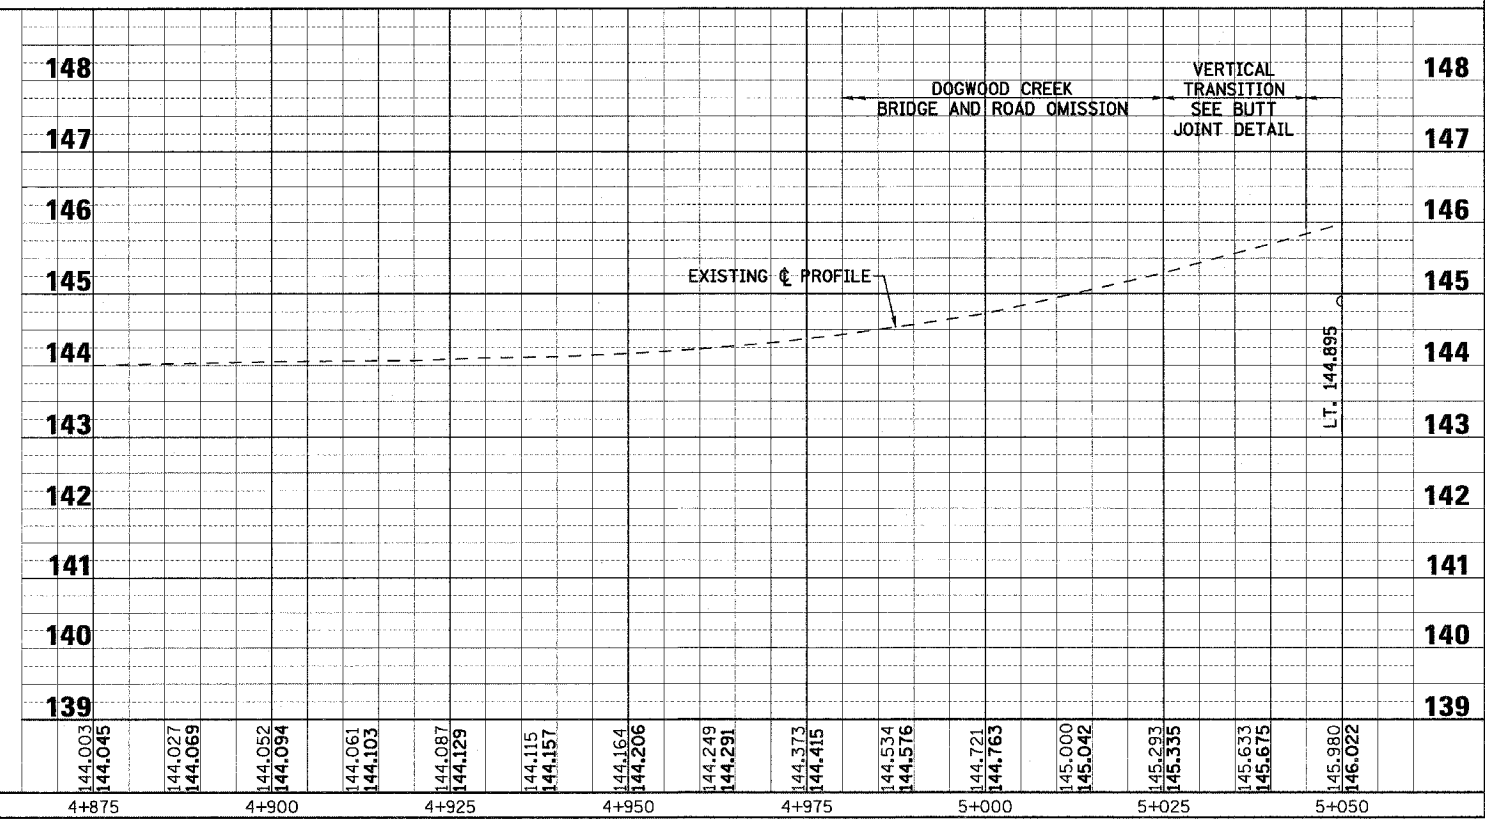
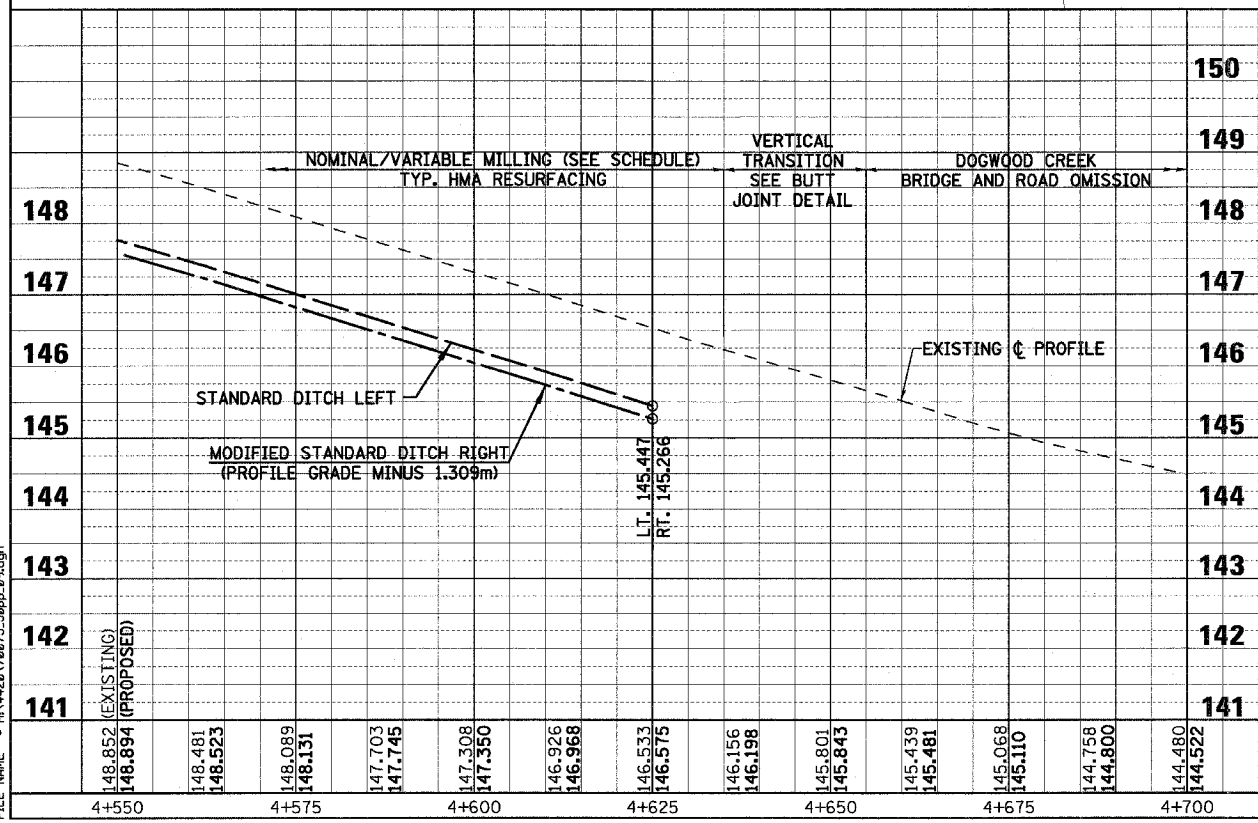


F.A.P. RTE.	SECTION	COUNTY	TOTAL SHEETS	SHEET NO.
781	1YRS, 2ZRS-1	CRAWFORD	378	75
STA. 4+550		TO STA. 5+050		
FED. ROAD DIST. NO.		ILLINOIS	FED. AID PROJECT	

 

- LEGEND**
- PAVEMENT REMOVAL (INCLUDES ALL MATERIAL ENCOUNTERED)
 - DRIVEWAY PAVEMENT REMOVAL (INCLUDES ALL MATERIAL ENCOUNTERED)
 - SIDEWALK REMOVAL (INCLUDES STEPS)
 - TREE REMOVAL (HECTARES)
 - RIPRAP (TYPE AND LIMITS SHOWN)
 - EROSION CONTROL BLANKET (TYPE AND LIMITS SHOWN)
 - AGGREGATE DITCH
 - TREE REMOVAL

 

Sheet: 09
 Angle: 356.4734
 Chain: P_IL33

PLOT DATE = 4/18/2008
 FILE NAME = H:\4428\76875_50pp_09.dgn

HMG JOB NO. 4480