


LEGEND

- ◆ TEMPORARY DITCH CHECK
- ◇ INLET AND PIPE PROTECTION
- - - - PERIMETER EROSION BARRIER
- - - - APPROXIMATE LIMITS OF CONSTRUCTION
- ▨ SEEDING AND MULCH

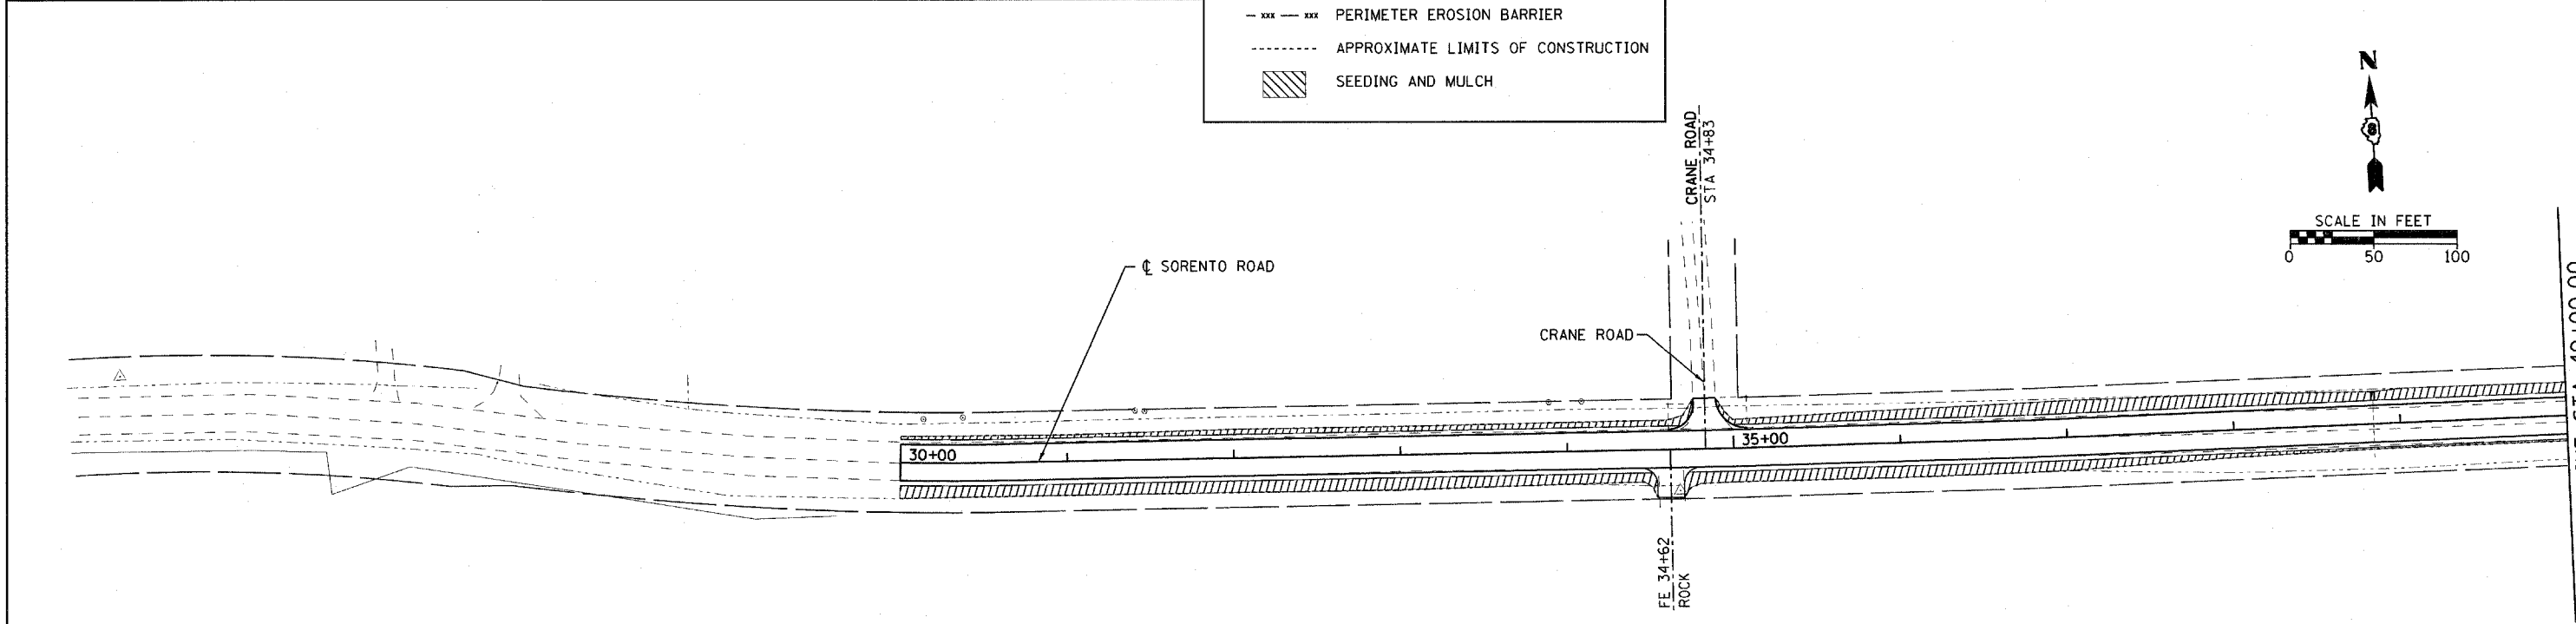

FILE NAME = H:\5592\EC_SRL5592.1.dgn	USER NAME = _USERDESCR_	DESIGNED - DLD	REVISED -
		DRAWN - KOJ	REVISED -
	PLOT SCALE = 50.0000' / IN.	CHECKED -	REVISED -
	PLOT DATE = 3/21/2008	DATE - 1-17-08	REVISED -

**STATE OF ILLINOIS
DEPARTMENT OF TRANSPORTATION**

EROSION CONTROL - SORENTO ROAD

SCALE: 50 SHEET NO. OF SHEETS STA. 10+00 TO STA. 40+00

F.A.S. RTE.	SECTION	COUNTY	TOTAL SHEETS	SHEET NO.
777	05-00080-00-RS	BOND	90	27
CONTRACT NO. 97341				
FED. ROAD DIST. NO. 8 ILLINOIS FED. AID PROJECT				

MATCH LINE STA 40+00.00