


| LEGEND |                                    |
|--------|------------------------------------|
|        | TEMPORARY DITCH CHECK              |
|        | INLET AND PIPE PROTECTION          |
|        | PERIMETER EROSION BARRIER          |
|        | APPROXIMATE LIMITS OF CONSTRUCTION |
|        | SEEDING AND MULCH                  |

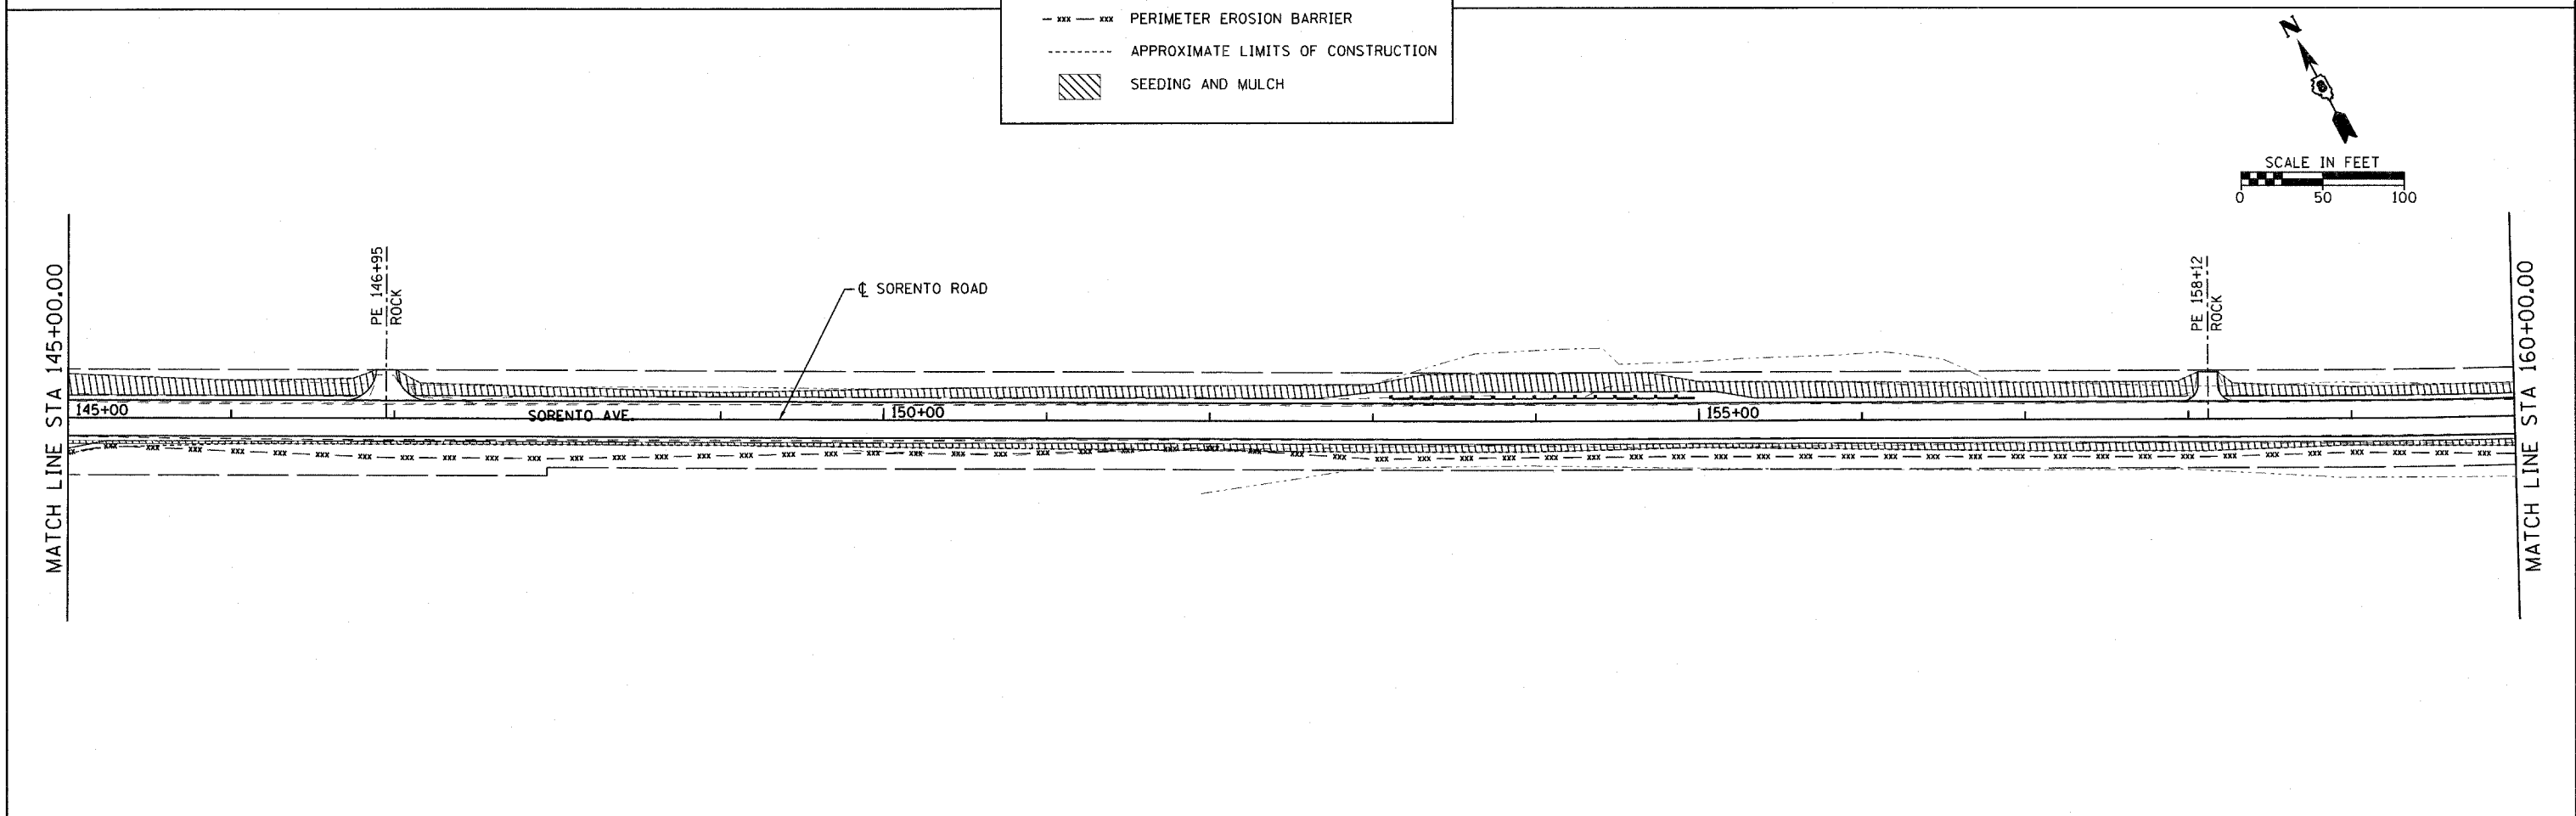

|   |                         |                |           |   |   |  |  |                       |                           |                |  |                    |
|---|-------------------------|----------------|-----------|---|---|--|--|-----------------------|---------------------------|----------------|--|--------------------|
| FILE NAME =<br>H:\5592\EC_SR_5592_5.dgn | USER NAME = _USERDESCR_ | DESIGNED - DLD | REVISED - | <b>STATE OF ILLINOIS<br/>DEPARTMENT OF TRANSPORTATION</b> | <b>EROSION CONTROL - SORENTO ROAD</b>           |  |  | F.A.S.<br>RTE.<br>777 | SECTION<br>05-00080-00-RS | COUNTY<br>BOND | TOTAL<br>SHEETS<br>90                          | SHEET<br>NO.<br>31 |
| PLOT SCALE = 50.0000' / IN.             |                         | CHECKED -      | REVISED - |   |   |  |  | SCALE: 50             |                           |                | SHEET NO. OF SHEETS STA. 130+00 TO STA. 160+00 |                    |
| PLOT DATE = 3/21/2008                   |                         | DATE - 1-17-08 | REVISED - |   | FED. ROAD DIST. NO. 8 ILLINOIS FED. AID PROJECT |  |  |                       |                           |                |  |                    |

HENRY, MEISENHEIMER & GENDE, INC., 1075 LAKE ROAD, PO BOX 70, CARLYLE, IL 62231 PHONE (618) 594-3711 WWW.HMENGINEERS.COM