
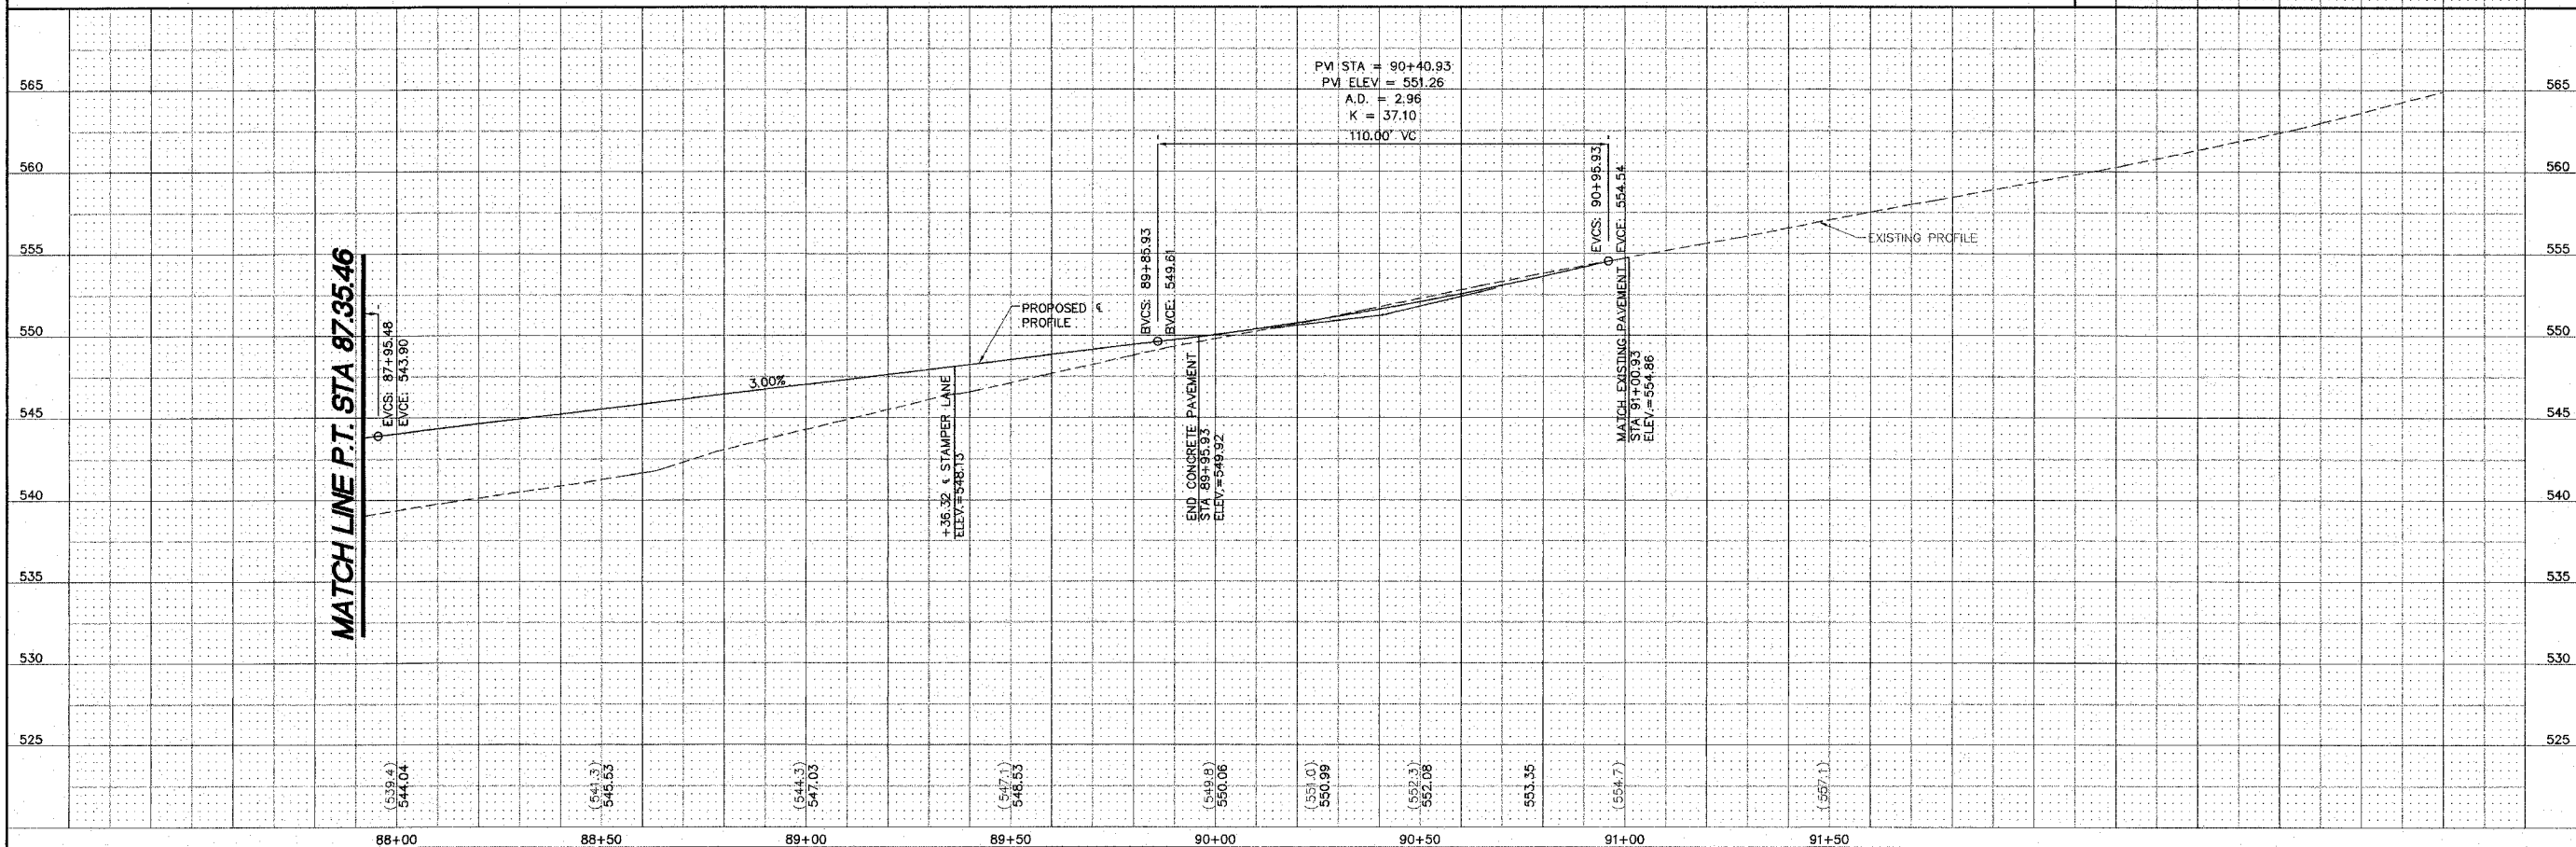


McNICOLAS CLUB  
 PPN: 24-1-01-27-00-000-006.002

◁ CURVE No.5 DATA  
 P.C. STA. 88+58.28  
 P.I. STA. 89+08.28, 0.40 FT. LT.  
 P.T. STA. 89+58.28  
 Δ = 01°50'12"  
 R = 3119.60 FT.  
 T = 50.00 FT.  
 L = 100.00 FT.  
 E = 0.40 FT.

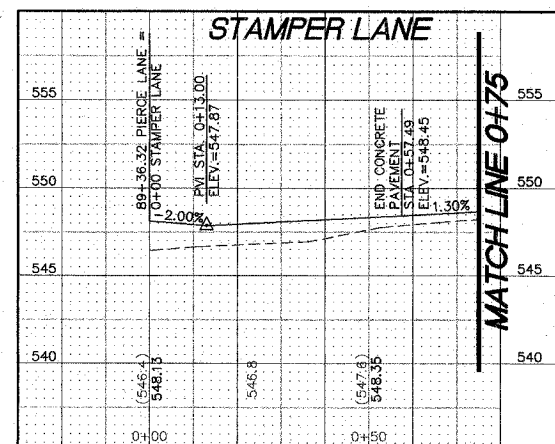

REVISIONS


**SMS** Sheppard, Morgan & Schwaab, Inc.  
 CONSULTING ENGINEERS AND LAND SURVEYORS  
 218 Market Street, P.O. Box E, Alton, IL 62002 618453-9155 E-mail: sms@sms-engineers.com  
 10 Central Industrial Drive, Granite City, IL 62040 618877-9700 E-mail: ms@sms-engineers.com

**PIERCE LANE IMP. (PHASE 3 AND 4)-GODFREY, ILLINOIS**  
**FAU ROUTE 8985**  
**05-00001-03-PV (PHASE 3) / 06-00001-04-BR (PHASE 4)**  
**PLAN AND PROFILE - PAVING PLAN**

DWG. NO.  
 PRC PH3 ROAD PP.DWG  
 REF. BK. PG.  
 JOB NO. 436613  
 DSN. BY: SJW/DDT  
 DWN. BY: BCS  
 CHK. BY: SJW  
 DATE: FEBRUARY 2008  
 SCALE: HORIZ. 1"=20'  
 VERT. 1"=5'  
 SHEET 9 OF 61

S:\land projects\GODFREY-PIERCE\PIERCE\PI3\PI3\_PAVING.dwg, 4/15/2008 5:55:00 AM, bshelton, 1/20