


NO.	DESCRIPTION

SMS Sheppard, Morgan & Schwaab, Inc.
 CONSULTING ENGINEERS AND LAND SURVEYORS
35 Market Street, P.O. Box E, Alton, IL 62809 618.282.9155 E-mail: sms@smsengr.com
 10 Central Expressway Drive, Granite City, IL 62040 618.977.9781 E-mail: ms@smsengr.com

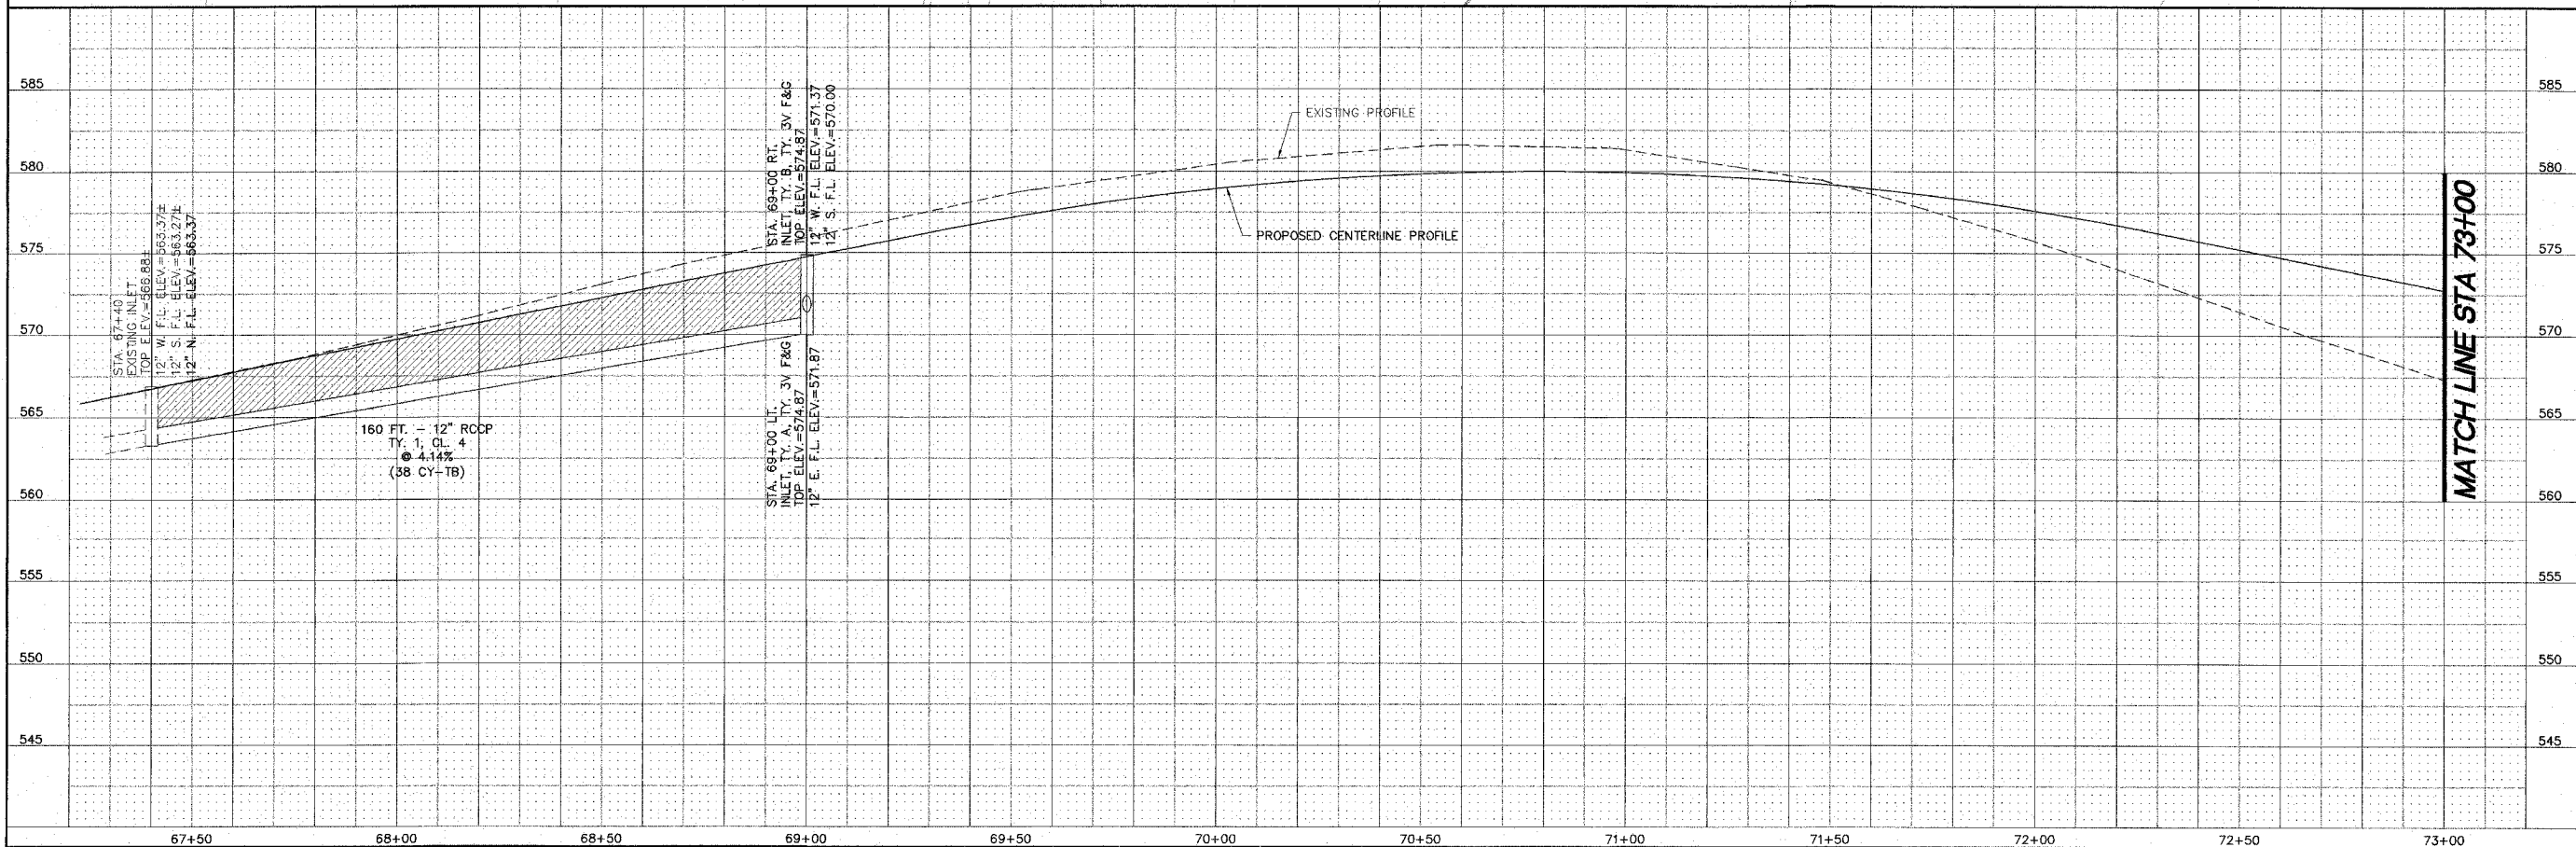

PIERCE LANE IMP. (PHASE 3 AND 4)-GODFREY, ILLINOIS
FAU ROUTE 8985
05-00001-03-PV (PHASE 3) / 06-00001-04-BR (PHASE 4)
PLAN AND PROFILE - STORM PLAN

DWG. NO.	PRC PH3 PP STORM.DWG
REF. BK.	PG.
JOB NO.	436613
DSN. BY:	SJW/DDT
DWN. BY:	BCS
CHK. BY:	SJW
DATE:	FEBRUARY, 2008
SCALE:	HORIZ. 1"=20' VERT. 1"=5'
SHEET	11 OF 61