

REVISIONS



SMS Sheppard, Morgan & Schwaab, Inc.
CONSULTING ENGINEERS AND LAND SURVEYORS

SMS ENGINEERS

315 Market Street, P.O. Box E, Moline, IL 61401-9500, 618.682.9300, E-mail: sms@smsengineers.com
49 General Industrial Drive, O'Fallon, IL 62450, 618.827.5070, E-mail: mail@smsengineers.com

PIERCE LANE IMP. (PHASE 3 AND 4)-GODFREY, ILLINOIS
FAU ROUTE 8985
05-00001-03-PV (PHASE 3) / 06-00001-04-BR (PHASE 4)
PLAN AND PROFILE - STORM PLAN

DWG. NO.	PRC PH3 PP STORM.DWG
REF. BK.	PG.
JOB NO.	436613
DSN. BY.	SJM/JDT
DWN. BY.	BCS
CHK. BY.	SJM
DATE:	FEBRUARY, 2008
SCALE:	HORIZ. 1"=20' VERT. 1"=5'
SHEET	12 OF 61

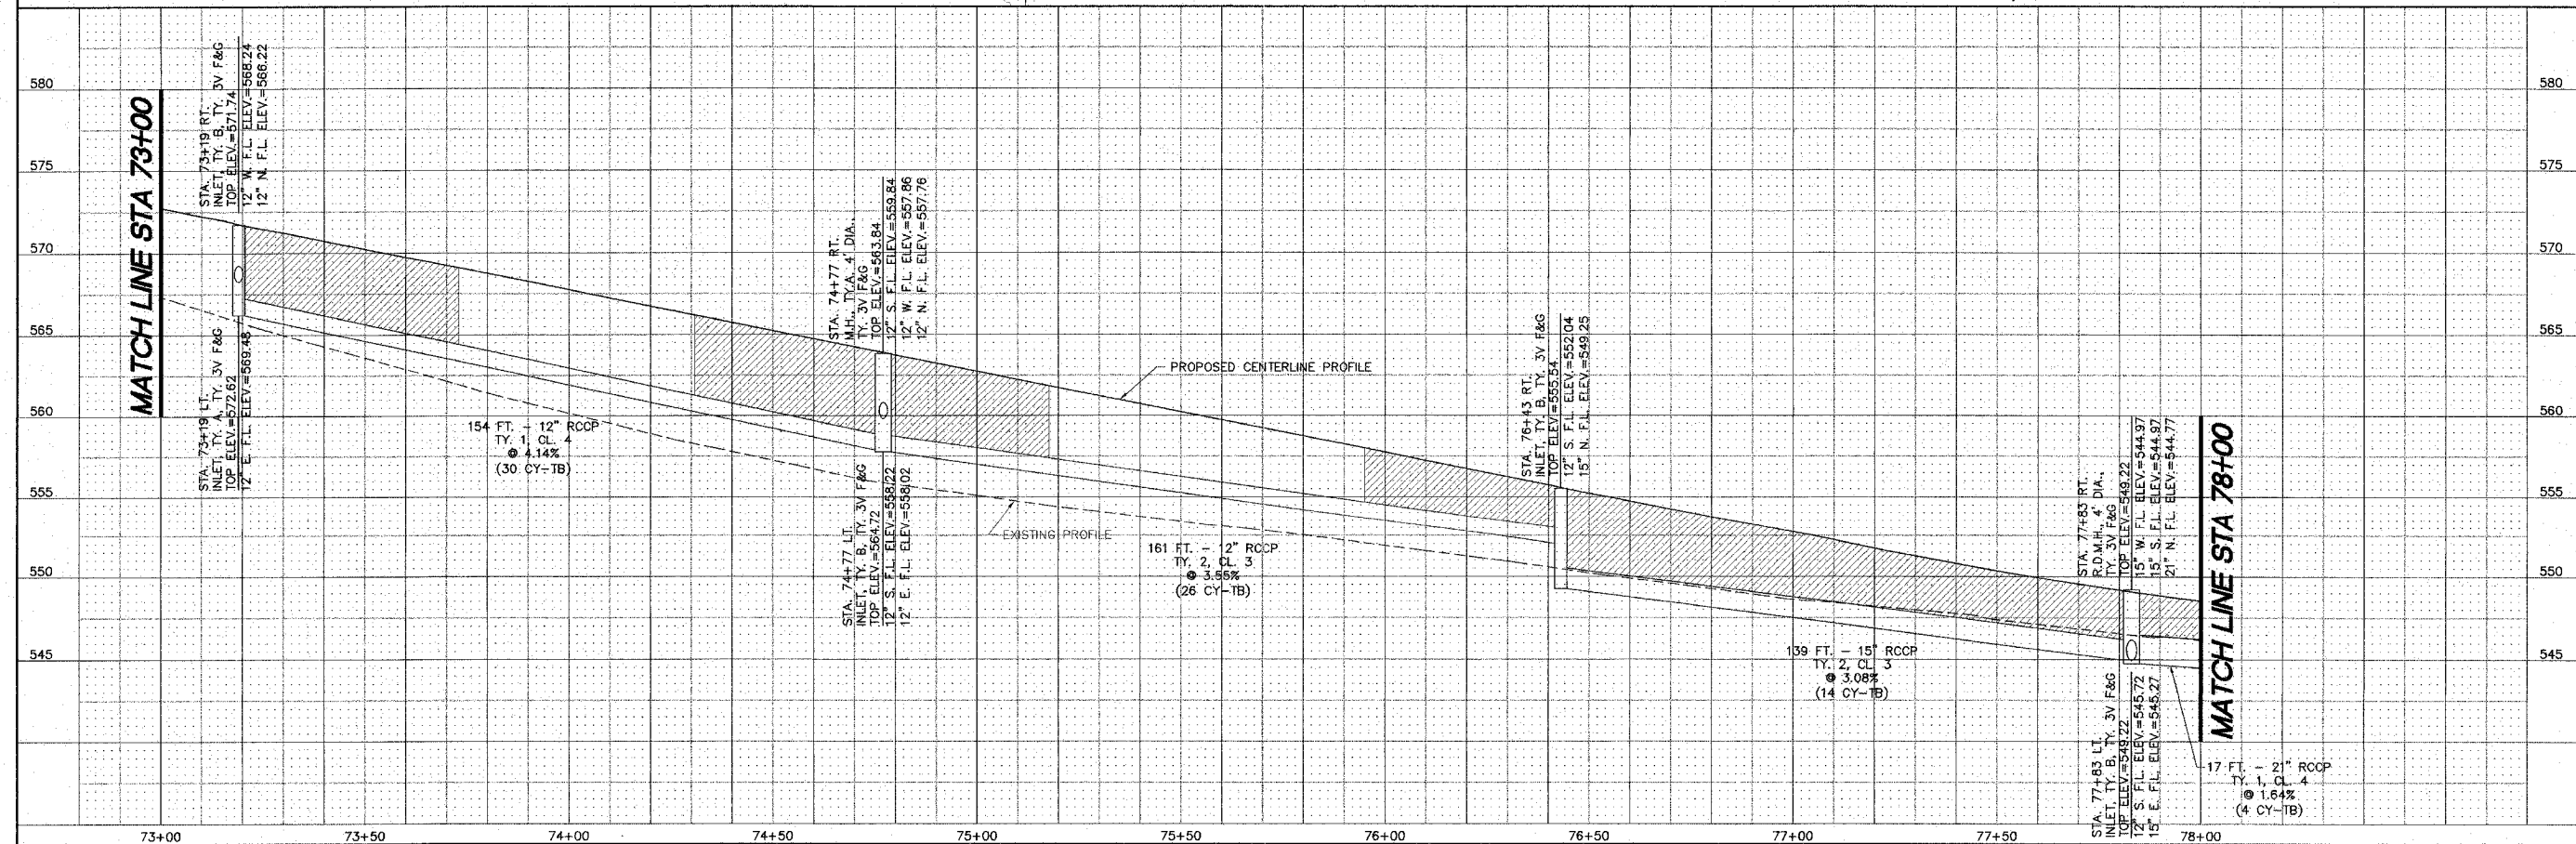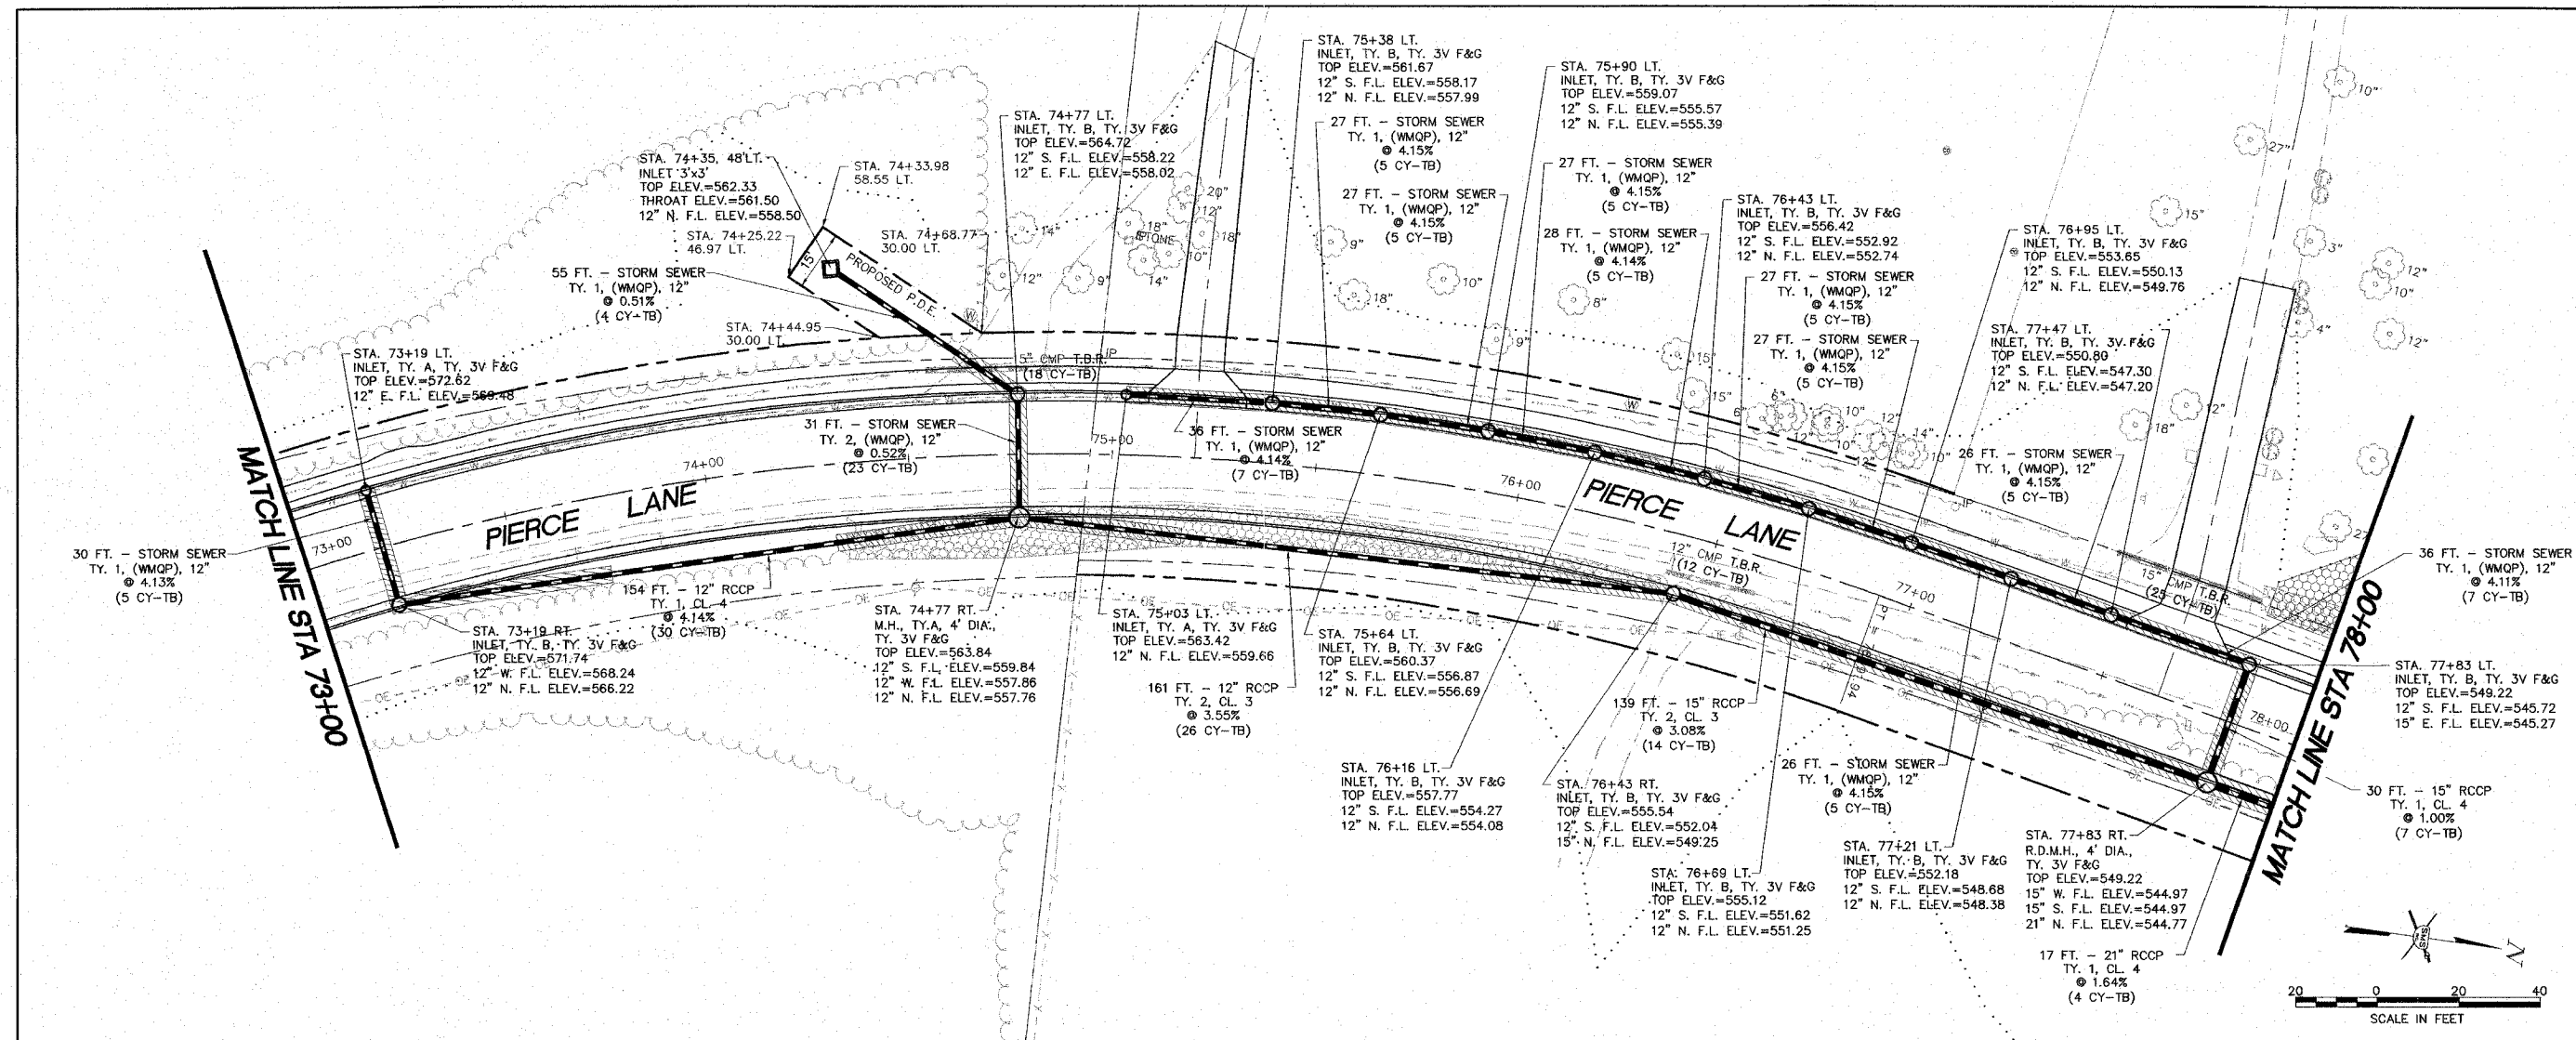

S:\land projects\GODFREY-PIERCE\PIERCE LANE PH3\05001-03\DWG\PRC PH3 PP STORM.DWG 4/12/2008 9:21:31 AM, lbatelars, 1/20