



 

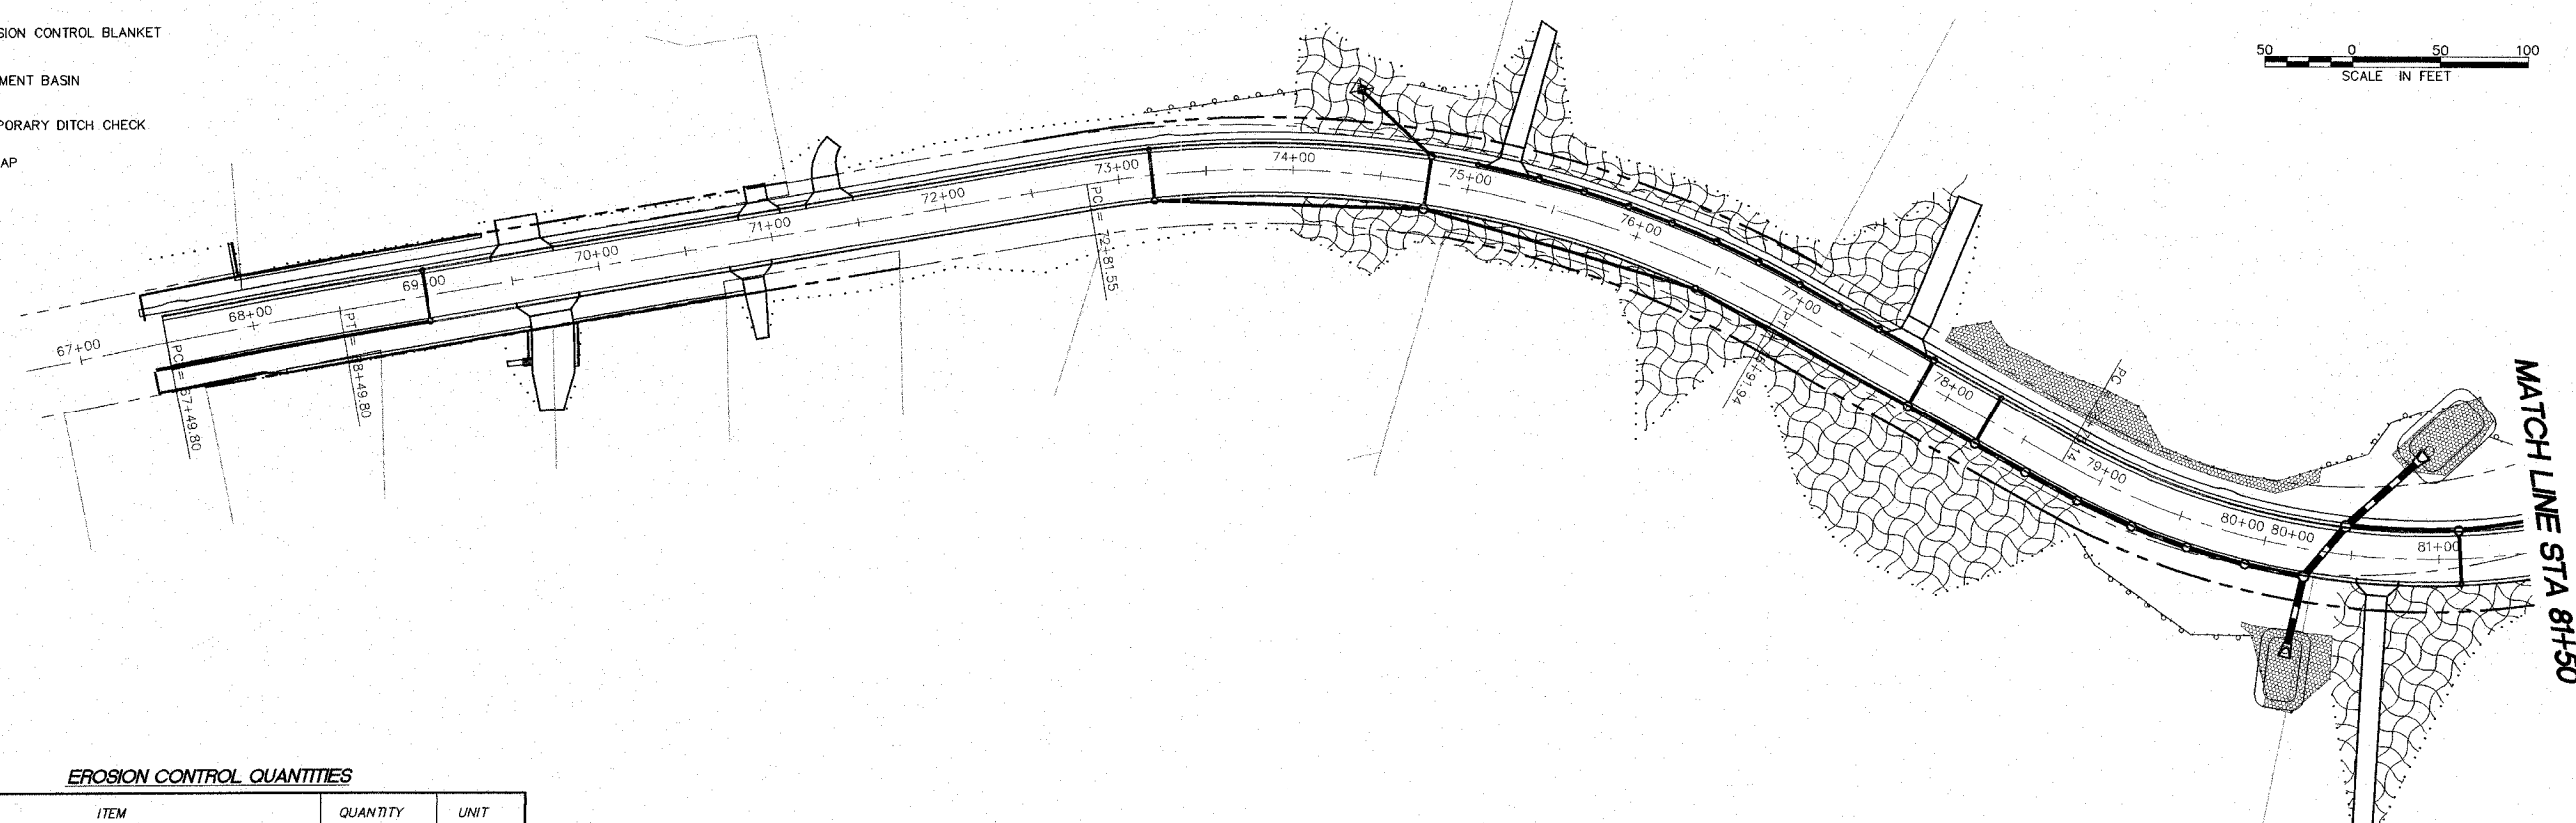
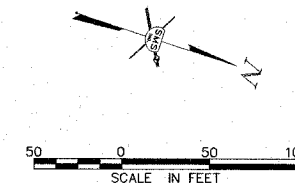


LEGEND


-  INLET AND PIPE PROTECTION
-  PERIMETER EROSION BARRIER
-  EROSION CONTROL BLANKET
-  SEDIMENT BASIN
-  TEMPORARY DITCH CHECK
-  RIPRAP




MATCH LINE STA 81+50

 EROSION CONTROL QUANTITIES

ITEM	QUANTITY	UNIT
EXCAVATION FOR EROSION CONTROL	200	CU. YD.
TEMPORARY DITCH CHECKS	18	EACH
TEMPORARY EROSION CONTROL SEEDING	550	POUND
PERIMETER EROSION BARRIER	640	FOOT
EROSION CONTROL BLANKET	7,000	SQ. YD.

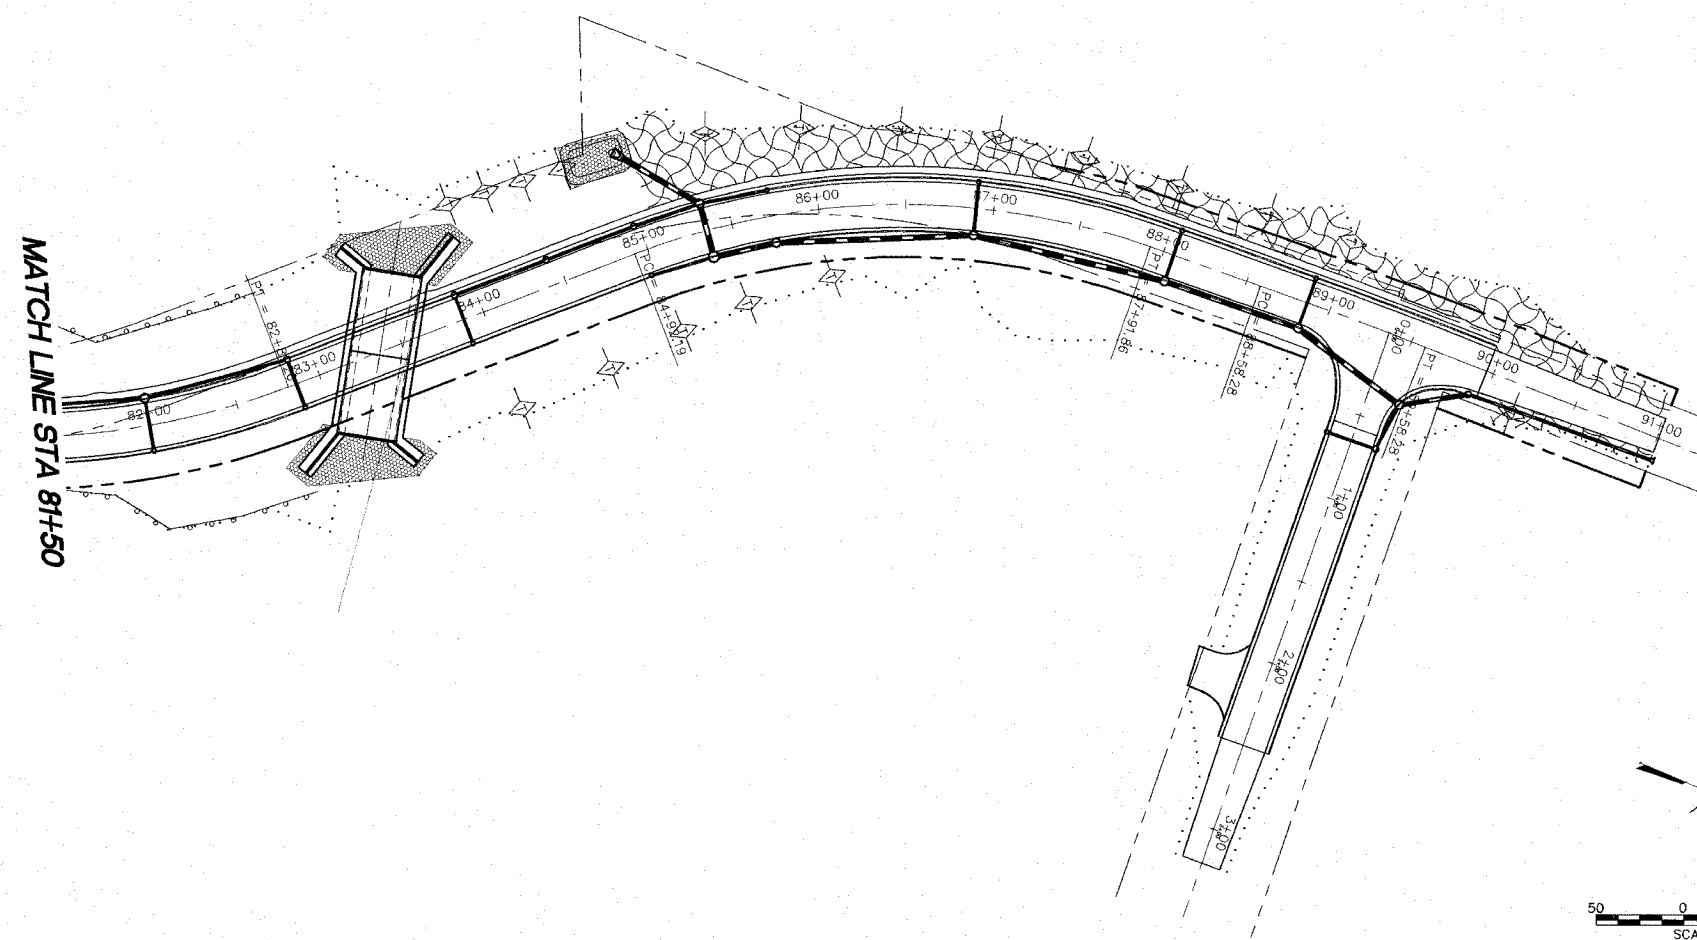

MATCH LINE STA 81+50

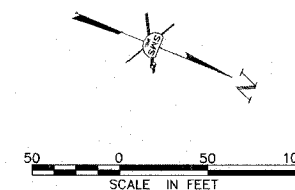

EROSION CONTROL NOTES

1. ALL EROSION CONTROL WORK SHALL BE PERFORMED IN ACCORDANCE WITH SECTION 280 OF THE STANDARD SPECIFICATIONS AND HIGHWAY STANDARD 280001.
2. THIS PLAN SHOWS GENERAL LAYOUT OF EROSION CONTROL ITEMS. ACTUAL PLACEMENT AND LOCATIONS OF EROSION CONTROL ITEMS SHALL BE AS DIRECTED BY THE ENGINEER.
3. THE SEDIMENT BASINS SHOWN ON THE PLANS ARE TO BE CONSTRUCTED TO THE DIMENSIONS AND LOCATIONS CORRESPONDING WITH THE RIPRAP INSTALLATION. THE SEDIMENT BASINS SHALL REMAIN IN PLACE AND BE MAINTAINED UNTIL FINAL INSTALLATION OF RIPRAP IS AUTHORIZED BY THE ENGINEER.
4. THE ITEMS EXCAVATION FOR EROSION CONTROL AND TEMPORARY EROSION CONTROL SEEDING ARE INCLUDED IN THE CONTRACT FOR EROSION CONTROL PURPOSES. THESE ITEMS SHALL ONLY BE USED ON THOSE OCCASIONS WHEN THE CONTRACTOR IS DIRECTED BY THE ENGINEER.
5. A STORM WATER POLLUTION PREVENTION PLAN (SWPPP) IS INCLUDED IN THE PROJECT SPECIFICATIONS. THE CONTRACTOR SHALL ABIDE BY ALL PROVISIONS OF THE SWPPP.

REVISIONS

SMS ENGINEERS
 Sheppard, Morgan & Schwaab, Inc.
 CONSULTING ENGINEERS AND LAND SURVEYORS
 215 Market Street, P.O. Box E, Alton, IL 62002, 6184623755 E-mail: msm@smsengineers.com
 10 Central Industrial Drive, Granite City, IL 62040, 6182772700 E-mail: msm@smsengineers.com

PIERCE LANE IMP. (PHASE 3 AND 4)-GODFREY, ILLINOIS
 FAU ROUTE 8985
 05-00001-03-PV (PHASE 3) / 06-00001-04-BR (PHASE 4)
 EROSION CONTROL PLAN

DWG. NO.	PRC PH3 EROSION.DWG
REF. BK.	PG.
JOB NO.	436613
DSN. BY:	SJW/DDT
DWN. BY:	BCS
CHK. BY:	SJW
DATE:	FEBRUARY, 2008
SCALE:	1"=50'
SHEET	26 OF 61