

STATE OF ILLINOIS
DEPARTMENT OF TRANSPORTATION
DIVISION OF HIGHWAYS
**PLANS FOR PROPOSED
FEDERAL AID HIGHWAY**

F.A.U. ROUTE 9392
NORTH STAUNTON ROAD
CITY OF TROY
MADISON COUNTY
SECTION 05-00024-00-PV
PROJECT NO. M-5011(239)
JOB NO. C-98-336-07

ROUTE NO	SECTION	COUNTY	SHEET NO.	TOTAL SHEETS
F.A.U. 9392	05-00024-00-PV	MADISON	1	81
FEDERAL AID PROJECT CONTRACT NO. 97347				



INDEX OF SHEETS

SHEET NO.	DESCRIPTION
1.	COVER SHEET
2.	GENERAL NOTES
3.	SUMMARY OF QUANTITIES
4.-7.	SCHEDULE OF QUANTITIES
8.-9.	TYPICAL SECTIONS
10.	ALIGNMENTS, TIES, AND BENCHMARKS
11.-18.	PLAN AND PROFILE SHEETS
19.-23.	TEMPORARY EROSION CONTROL PLAN
24.-31.	DRAINAGE SHEETS
32.-37.	RIGHT-OF-WAY PLAN
38.-41.	INTERSECTION DETAILS
42.-44.	PAVEMENT MARKING AND SIGNING PLAN
45.-47.	TRAFFIC CONTROL PLAN
48.-50.	SPECIAL DETAILS (DRAINAGE, SIDEWALK RAMP, ENTRANCE)
51.-81.	CROSS SECTIONS


STANDARDS

280001-04	604091-01
420001-07	606001-03
424001-05	701301-02
542301-01	701311-02
602301-01	701501-04
602306-01	701801-03
602401-01	701901
602601-01	780001-01
602701-01	BLR 14-9
604006-03	
604036-01	
604086-01	

SCALES UNLESS OTHERWISE NOTED
 PLAN 1"=20'
 PROFILE HORIZ. 1"=20'
 PROFILE VERT. 1"=5'
 CROSS SECTIONS 1"=5' HORIZ. 1"=2' VERT.

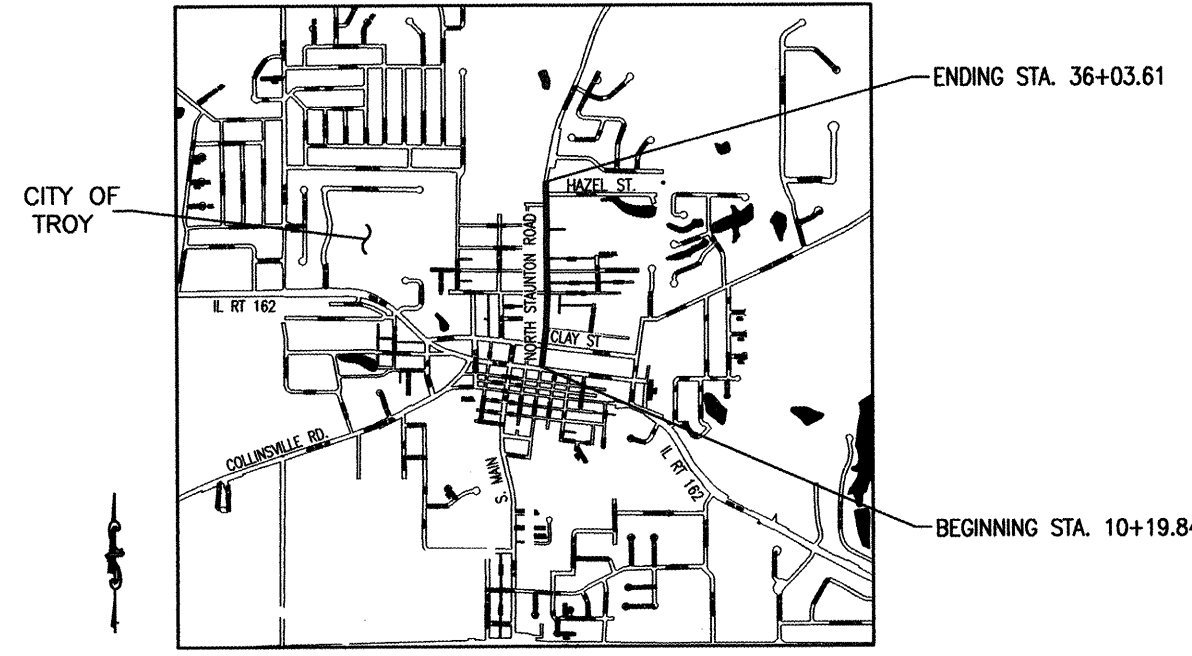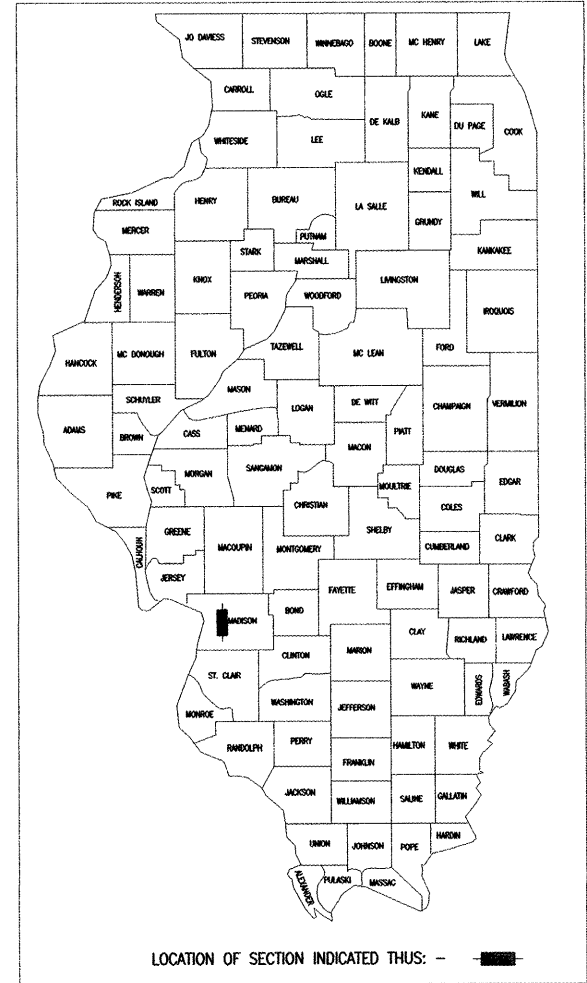

LOCATION MAP
NET LENGTH PROJECT = 2,583.77' (0.489 MILES)

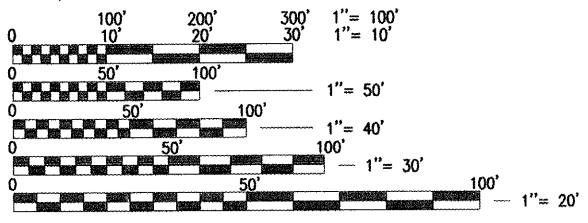

FULL SIZE PLANS HAVE BEEN PREPARED USING STANDARD ENGINEERING SCALES, REDUCED SIZED PLANS WILL NOT CONFORM TO STANDARD SCALES, IN MAKING MEASUREMENTS ON REDUCED PLANS, THE ABOVE SCALES MAY BE USED.

F.A.U. ROUTE 9392 DESIGN DESIGNATION
 ROADWAY CLASSIFICATION = URBAN COLLECTOR
 DESIGN SPEED = 30 M.P.H.
 CURRENT TRAFFIC (ADT) = 3,240
 DESIGN TRAFFIC (ADT) = 4,360

J.U.L.I.E.
 JOINT UTILITY LOCATION INFORMATION FOR EXCAVATION
 1-800-892-0123

APPROVED: *[Signature]* 4/11/08 20 08
 MAYOR OF TROY

PASSED: *[Signature]* 4/15/08 20 08
 DISTRICT 8 ENGINEER OF LOCAL ROADS

RELEASING FOR BID BASED ON LIMITED REVIEW: *[Signature]* 4/15/08 20 08
 MARY C. LAMIE, P.E.
 DEPUTY DIRECTOR OF HIGHWAYS
 REGION FIVE ENGINEER

STATE OF ILLINOIS
DEPARTMENT OF TRANSPORTATION



[Signature] 4/11/08
 MATT J. KITZMILLER, P.E. NO. 062-059955
 EXPIRES NOVEMBER 30, 2009



THOUVENOT, WADE & MOERCHEN, INC.

P:\030131\dwg\030131CIV\VER01.dwg 2/1/2008 2:10:14 PM CST