
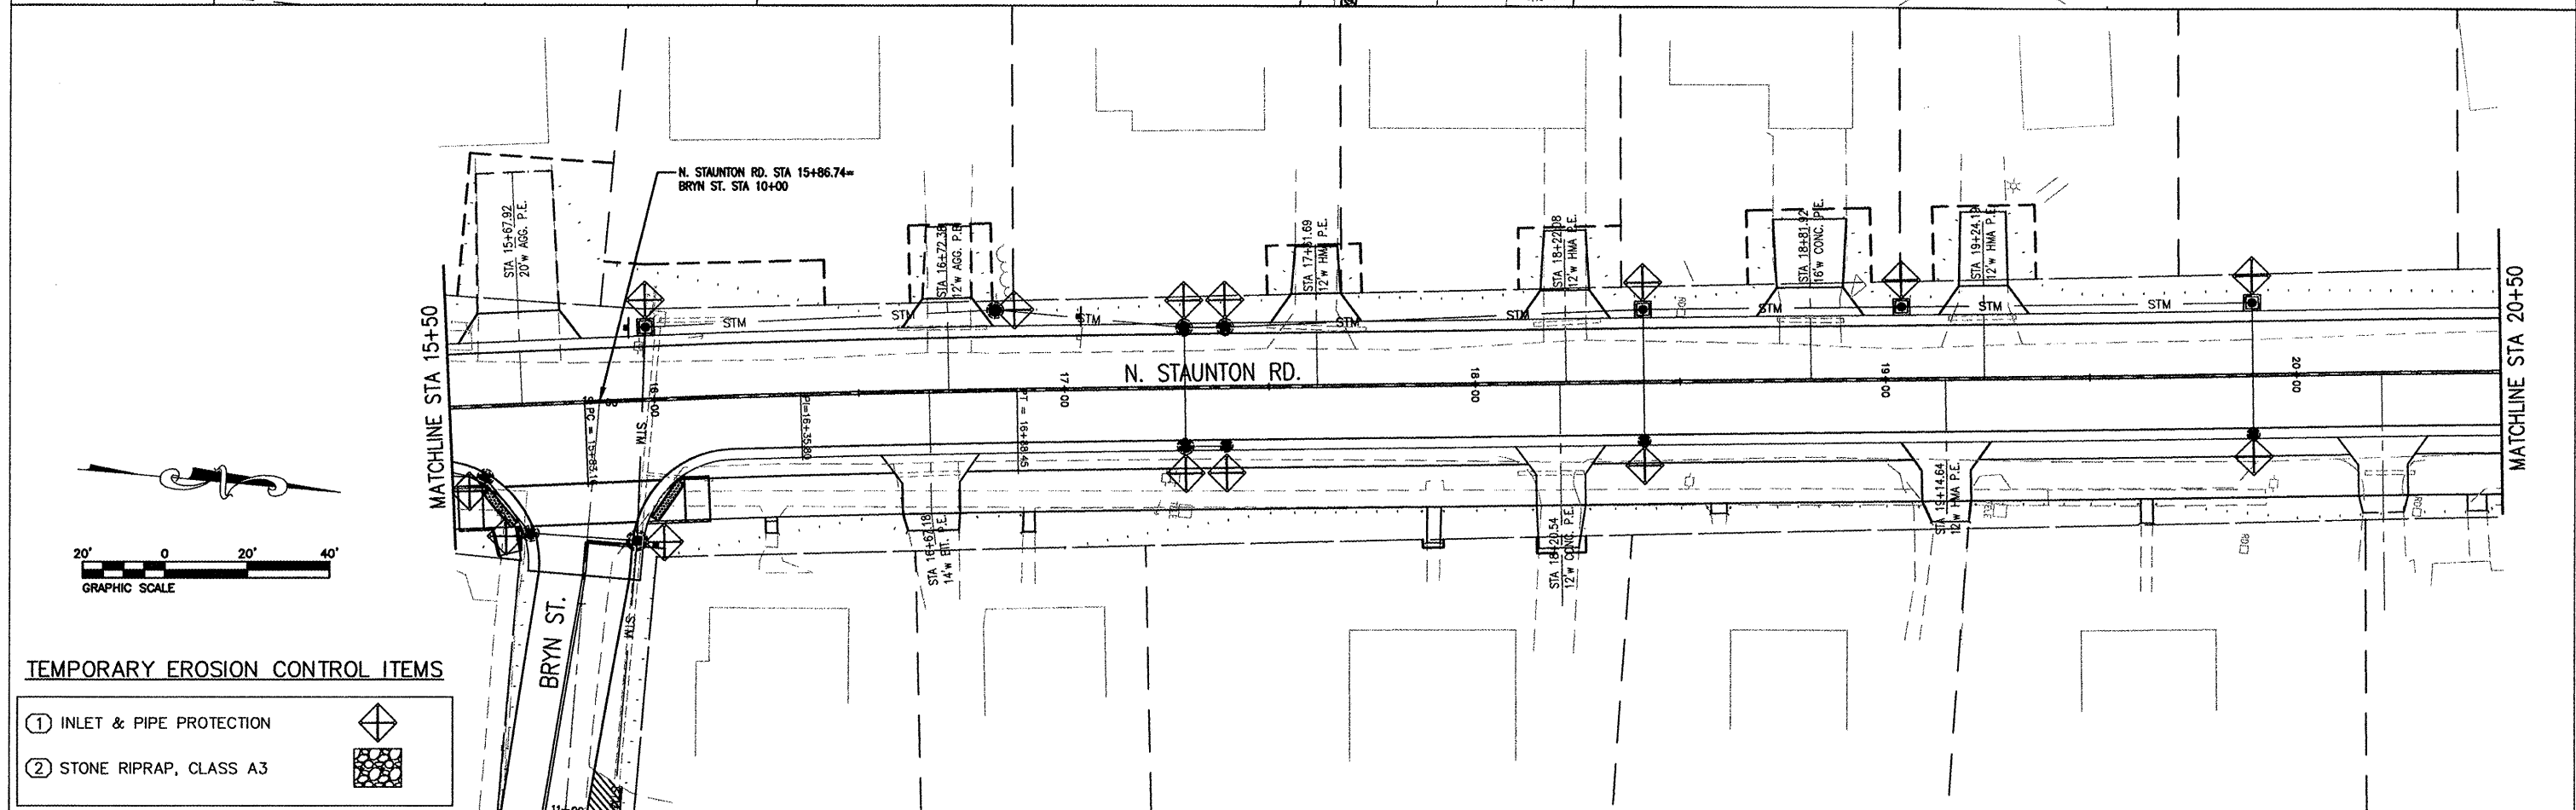



PAV. TYPE	SECTION	COUNTY	TOTAL SHEETS	SHEET NO.
9392	05-00024-00-PV	MADISON	81	19
STA. 10+00		TO STA. 20+50		
TEMPORARY EROSION CONTROL				

CONTRACT NO. 97347

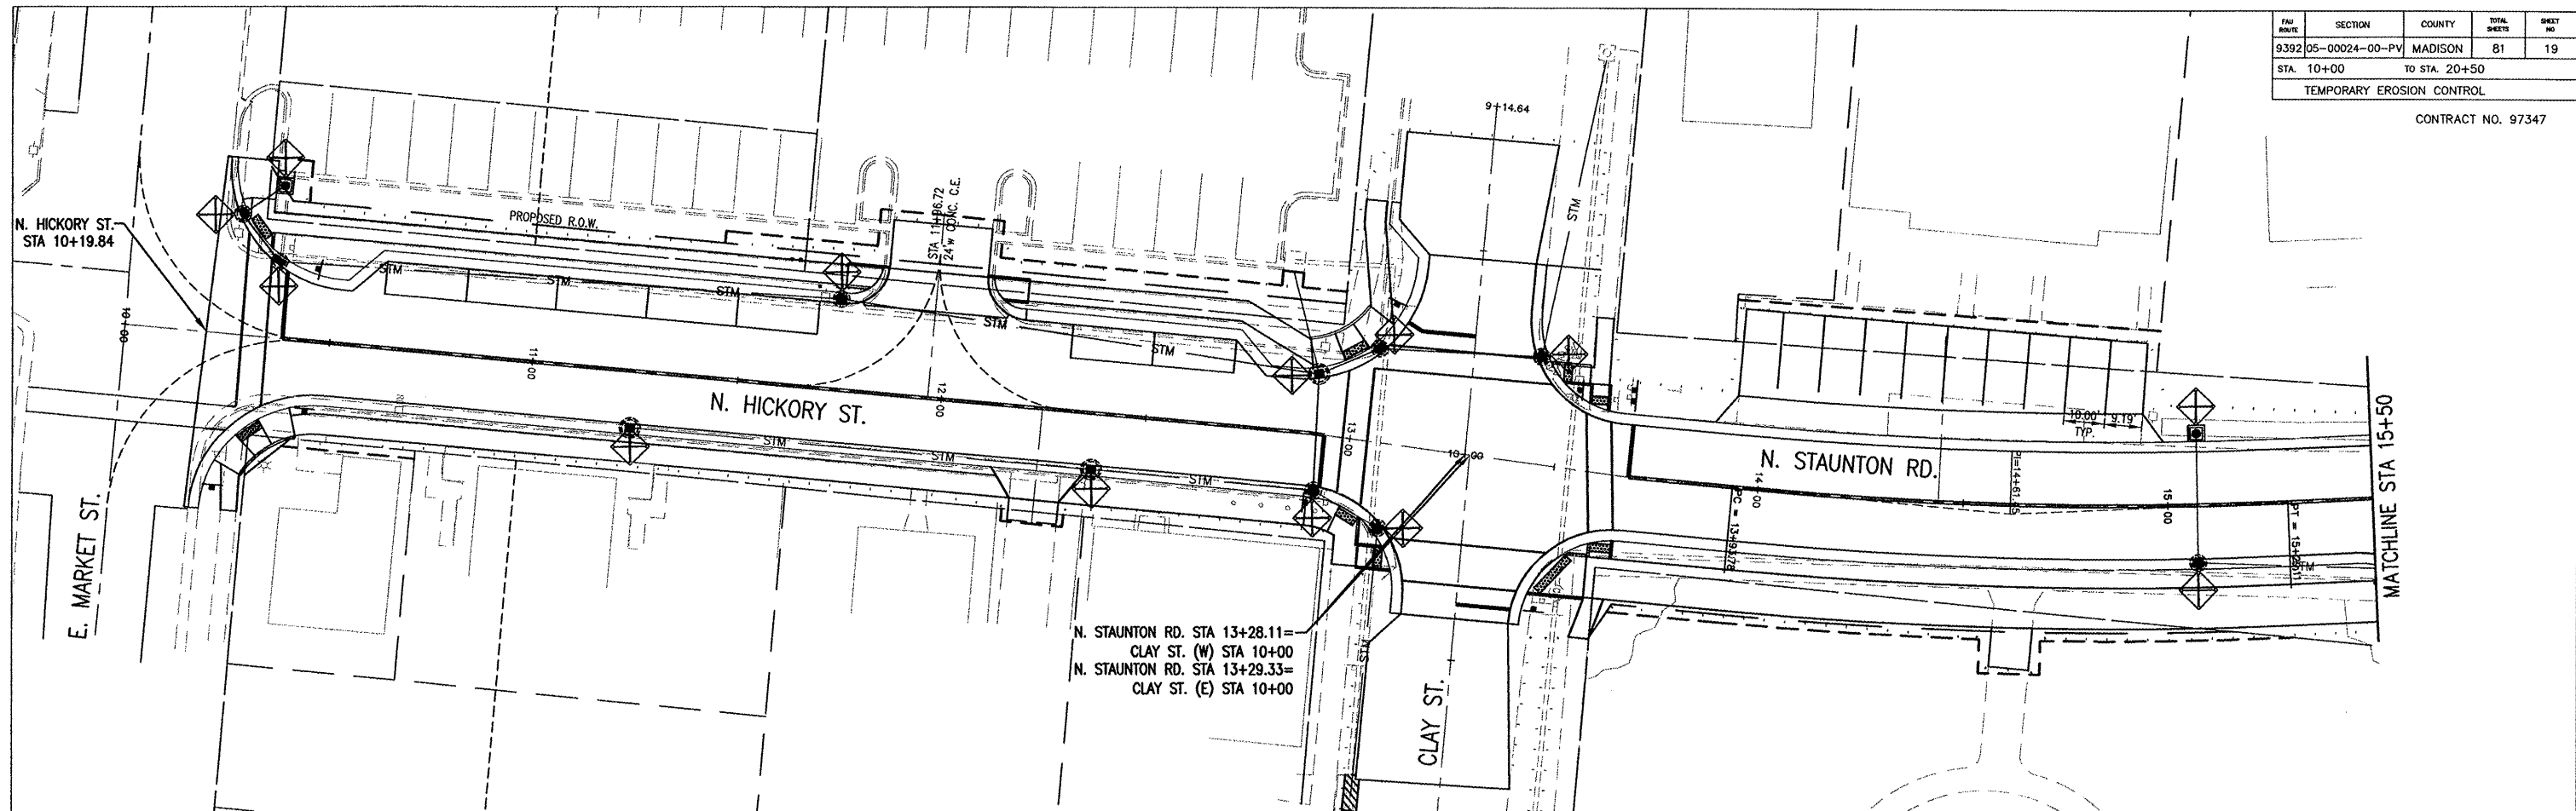

TEMPORARY EROSION CONTROL ITEMS

- ① INLET & PIPE PROTECTION 
- ② STONE RIPRAP, CLASS A3 