



PAV. ROUTE	SECTION	COUNTY	TOTAL SHEETS	SHEET NO.
9392	05-00024-00-PV	MADISON	B1	22
STA.		TO STA.		

TEMPORARY EROSION CONTROL

CONTRACT NO. 97347

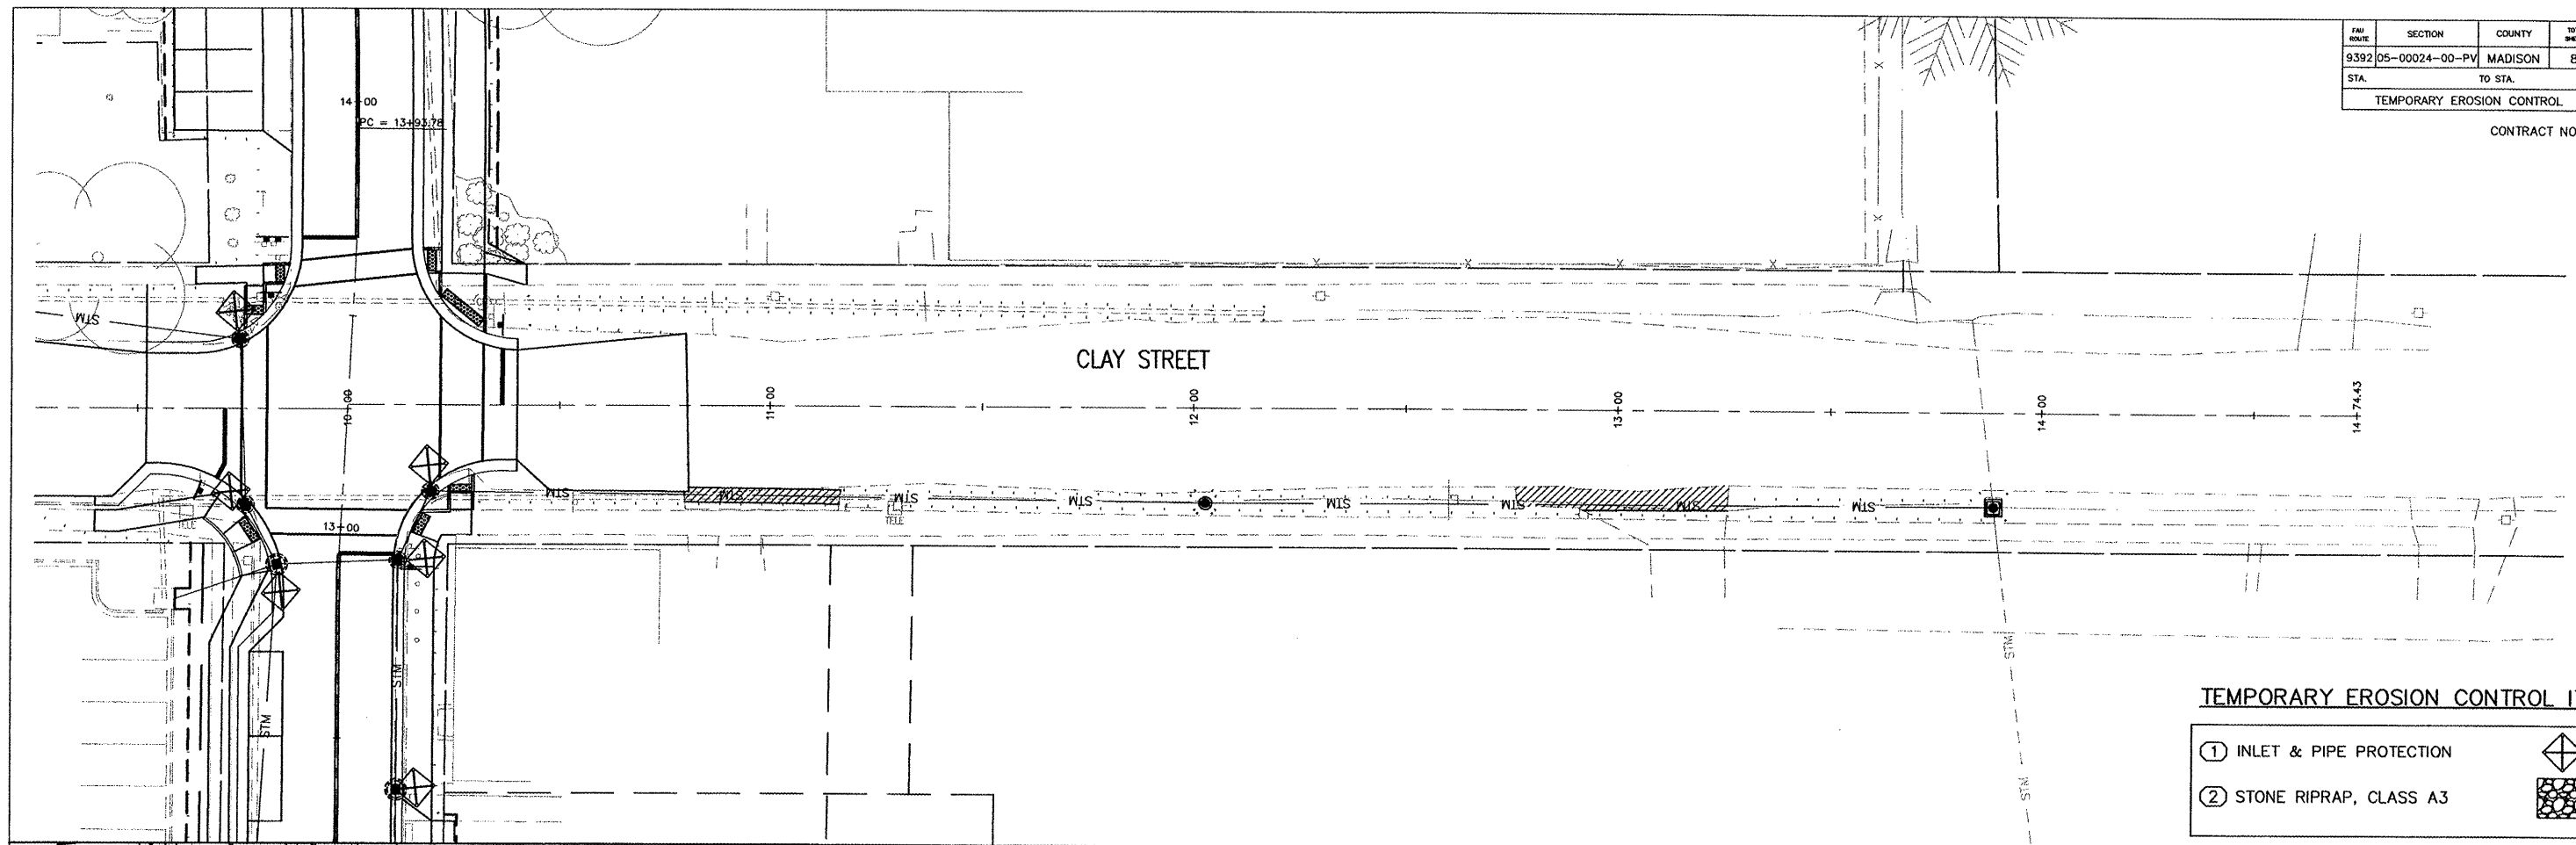

TEMPORARY EROSION CONTROL ITEMS

- ① INLET & PIPE PROTECTION 
- ② STONE RIPRAP, CLASS A3 