
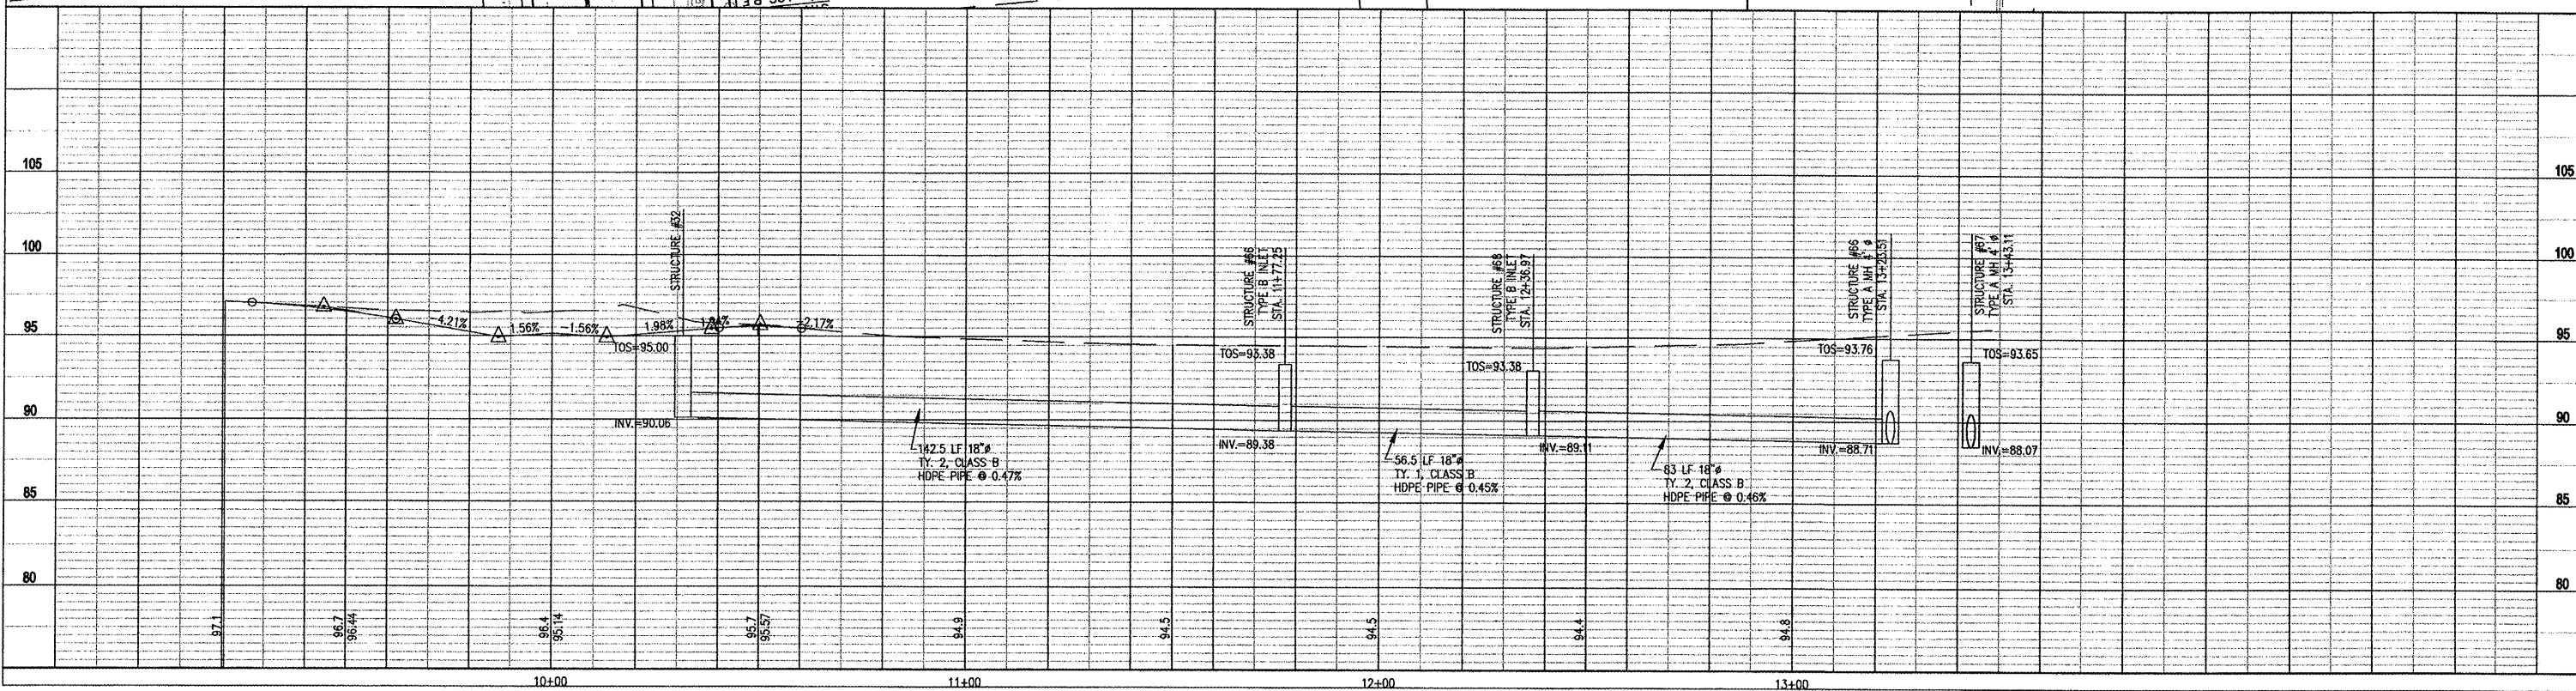
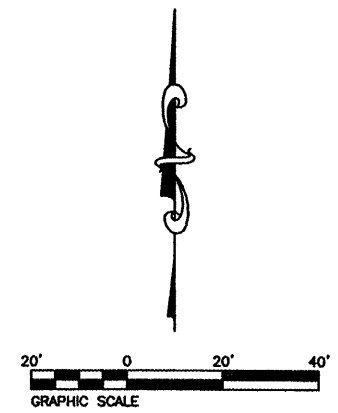


FAD ROUTE	SECTION	COUNTY	TOTAL SHEETS	SHEET NO
9392	05-00024-00-PV	MADISON	81	31
STA.		TO STA.		
DRAINAGE PLAN AND PROFILE				

CONTRACT NO. 97347

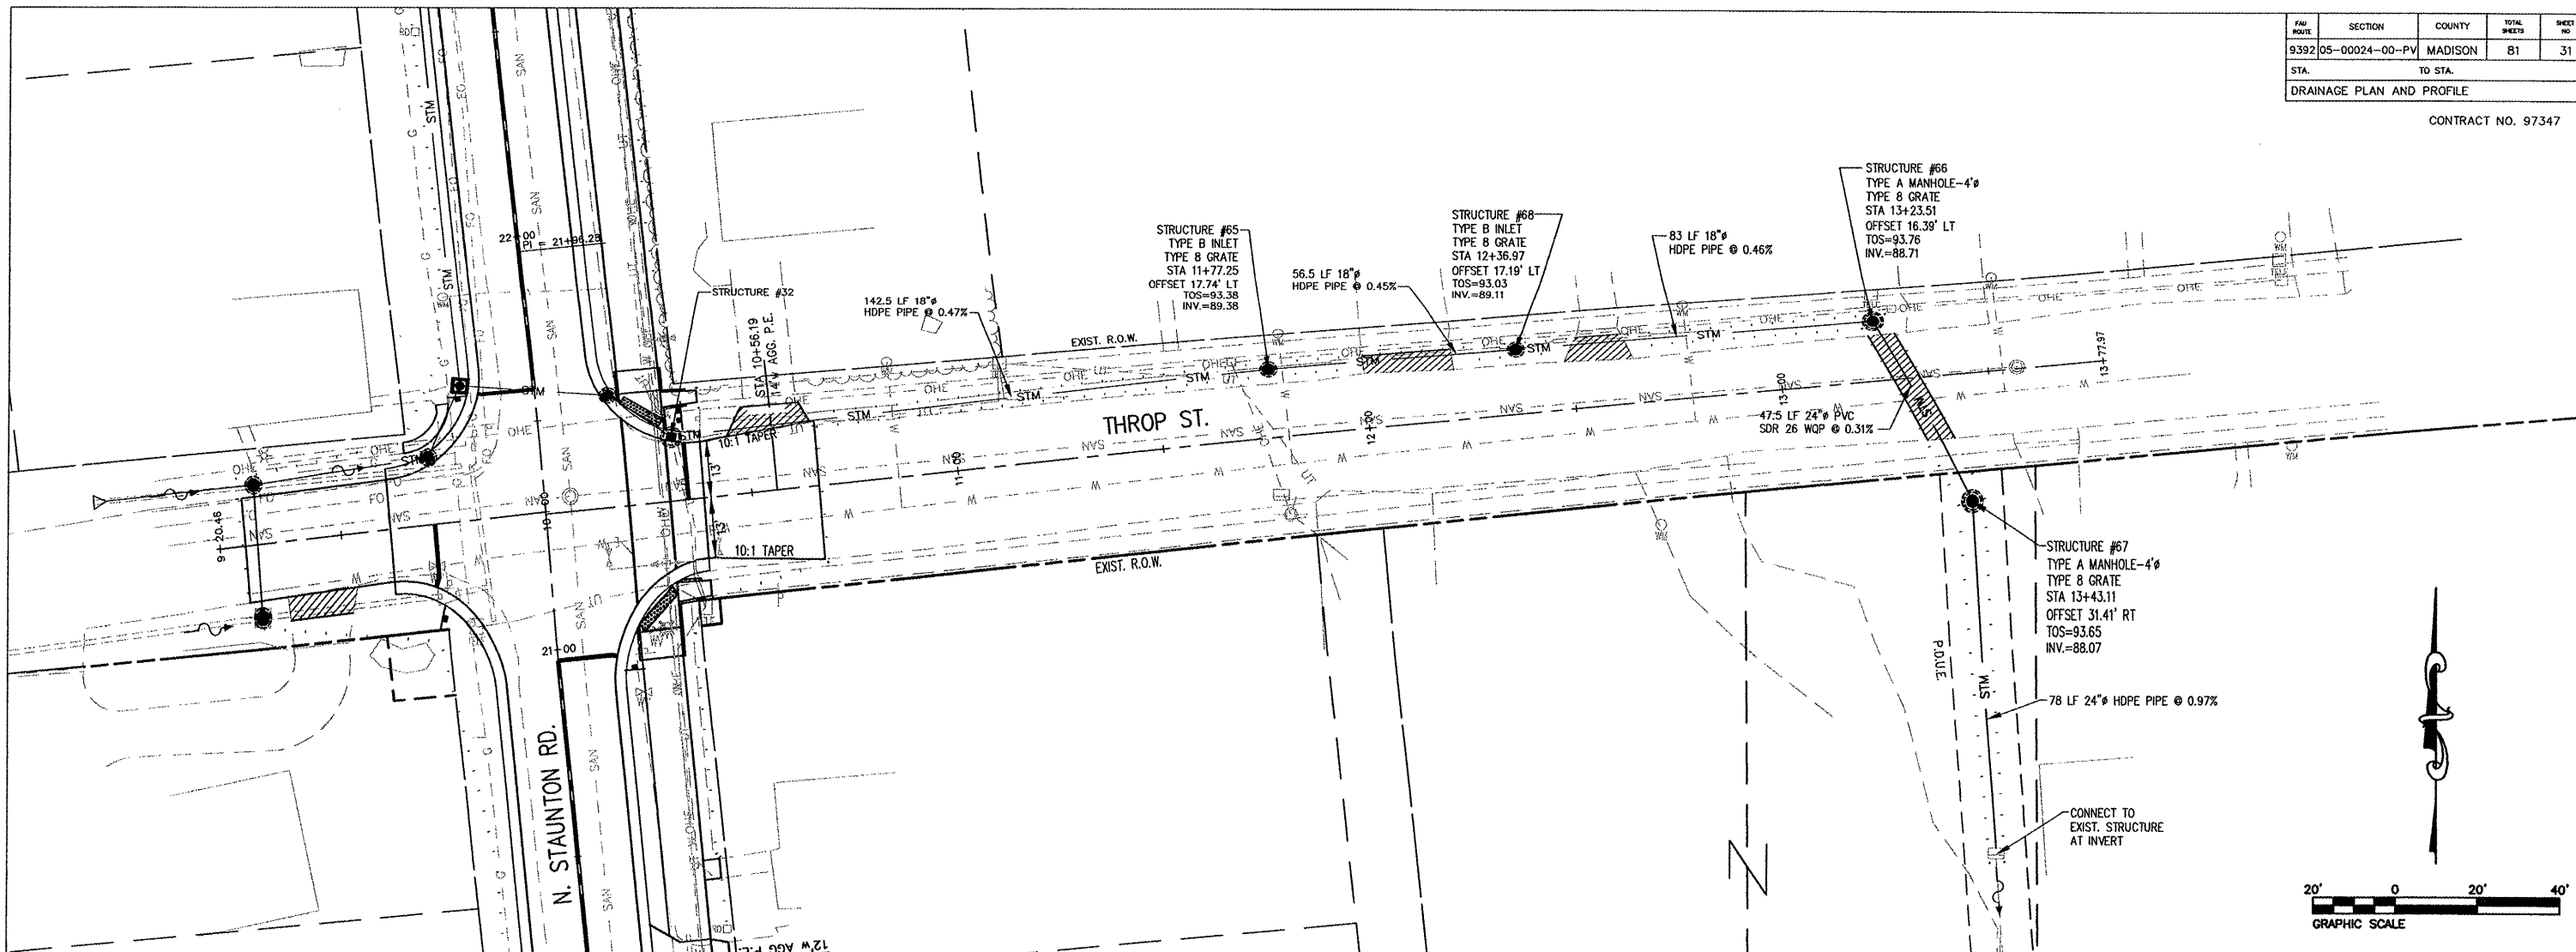

P:\030131\dwg\030131-PPSTORM.dwg 1/16/2008 11:27:19 AM CST