


ROUTE NO.	SECTION	COUNTY	TOTAL SHEETS	SHEET NO.
F.A.U. 9641	05-00100-00-FP	WILLIAMSON	53	35
ILLINOIS		FAIR STREET		

CONTRACT NO. 99309

END PROFILE
STA. 67+24.87
N = 10663.99
E = 10839.48

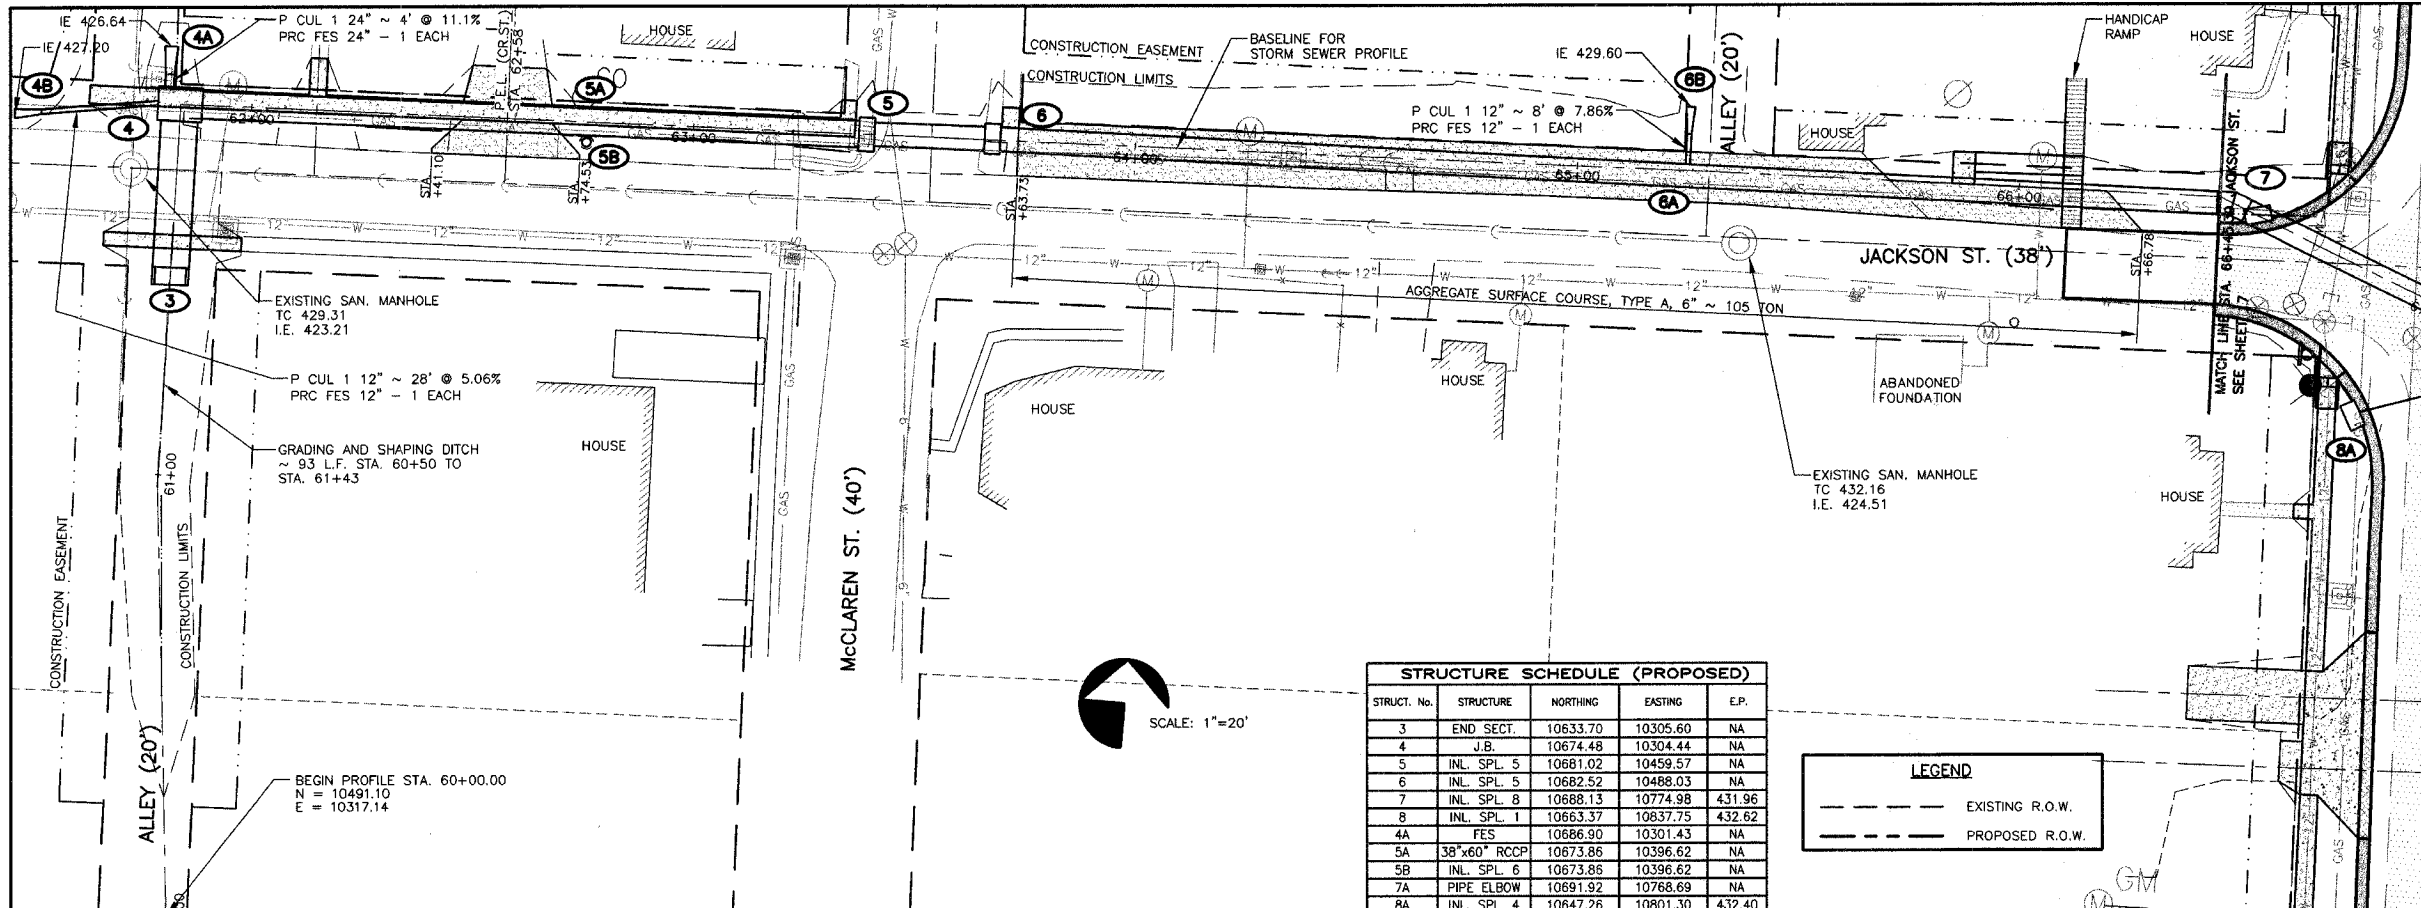


STRUCTURE SCHEDULE (PROPOSED)

STRUCT. No.	STRUCTURE	NORTHING	EASTING	E.P.
3	END SECT.	10633.70	10305.60	NA
4	J.B.	10674.48	10304.44	NA
5	INL. SPL. 5	10681.02	10459.57	NA
6	INL. SPL. 5	10682.52	10488.03	NA
7	INL. SPL. 8	10688.13	10774.98	431.96
8	INL. SPL. 1	10663.37	10837.75	432.62
4A	FES	10686.90	10301.43	NA
5A	38"x60" RCP	10673.86	10396.62	NA
5B	INL. SPL. 6	10673.86	10396.62	NA
7A	PIPE ELBOW	10691.92	10768.69	NA
8A	INL. SPL. 4	10647.26	10801.30	432.40

LEGEND

- EXISTING R.O.W.
- PROPOSED R.O.W.

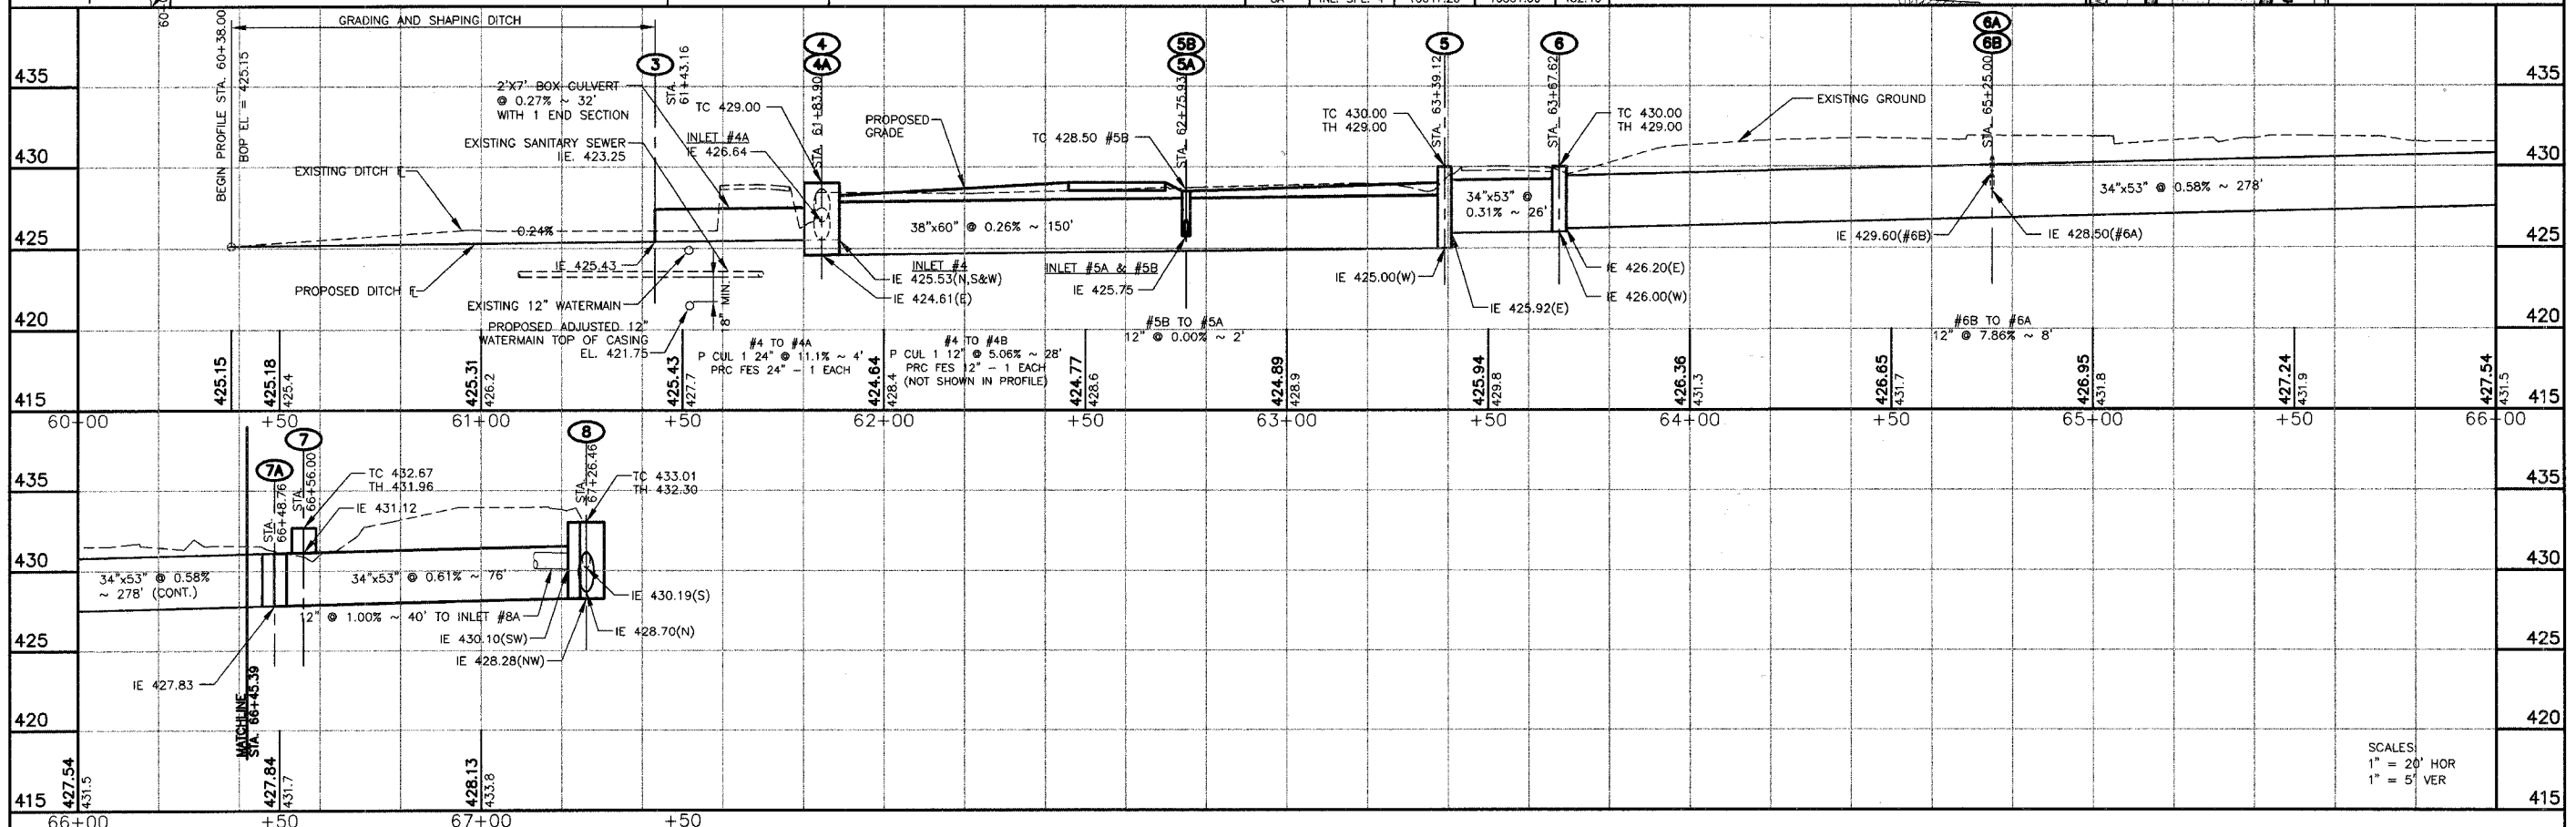

SCALES:
1" = 20' HOR
1" = 5' VER

FAIR STREET WIDENING - JACKSON STREET STORM SEWER PLAN AND PROFILE - STATION 60+00 TO 67+50

JOB NO. 05142
SH 35 OF 53