


- ### STAGE 1
- NOTES:**
- ALL CONTRACTOR'S ACTIVITIES SHALL TAKE PLACE WITHIN CONSTRUCTION LIMIT LINES AS SHOWN.
 - ALL CONSTRUCTION EQUIPMENT WILL BE LIMITED TO A HEIGHT OF 25 FEET (EXCEPT THE STORAGE AREA, WHICH IS LIMITED TO 15 FEET) UNLESS PRIOR APPROVAL GIVEN BY THE ENGINEER.
 - CONTRACTORS EQUIPMENT MAY NOT DISRUPT FLIGHT OPERATIONS ON RUNWAY 9-27 DURING STAGE 1, 2 AND 3A
 - SEE CONSTRUCTION AND SAFETY NOTES, SHEET 4.
- THE FOLLOWING ITEMS ARE TO BE COMPLETED IN STAGE 1:**
- PLACE LATHING AND WARNING TAPE AND BARRICADES AS SHOWN.
 - INSTALL TEMPORARY SOIL EROSION CONTROL MEASURES AS REQUIRED.
 - PAVEMENT REMOVAL AND MARKING FOR TEMPORARY THRESHOLD
 - TEMPORARY THRESHOLD LIGHTING
 - REMOVE ANY REMAINING DEBRIS AND SWEEP PAVEMENTS
 - REMOVE BARRICADES AND LATHING AND WARNING TAPE
 - REMOVE RUNWAY CLOSURE MARKERS

- ADDITIVE ALTERNATE NO. 1 (WORK MAY BE COMPLETED IN ANY STAGE):**
- INSTALLATION OF PVC STORM SEWER AND END SECTIONS
 - INSTALLATION OF PERFORATED RISERS
 - INSTALLATION OF RIPRAP

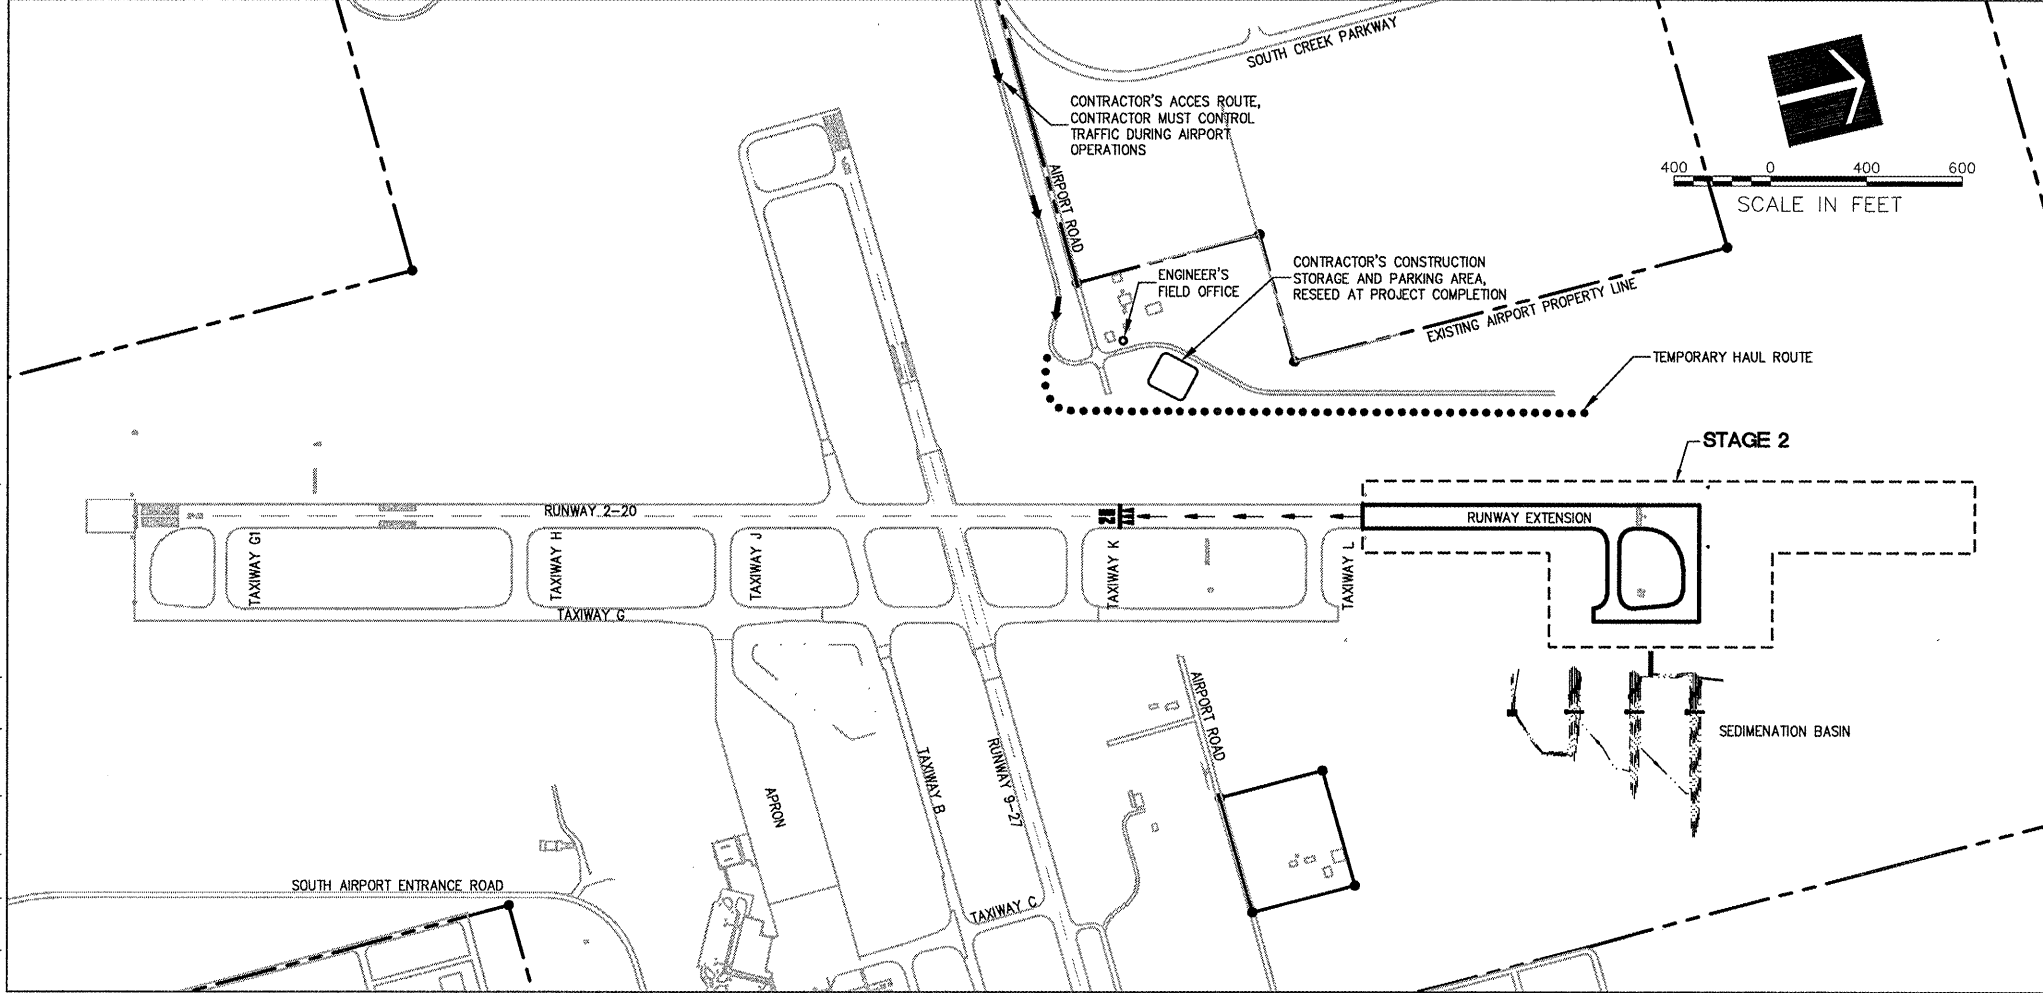

- ### STAGE 2
- THE FOLLOWING ITEMS ARE TO BE COMPLETED IN STAGE 2:**
- COMPLETE UNCLASSIFIED EXCAVATION WITHIN LIMITS
 - INSTALL CONCRETE ENCASED DUCT
 - REMOVE UNDERDRAIN AS SPECIFIED
 - PLACE AGGREGATE BASE AND PCC PAVEMENT WITHIN LIMITS
 - INSTALL UNDERDRAINS AND STORM SEWER
 - INSTALL LIGHTING CABLES, EDGE LIGHTING, AND GUIDANCE SIGNS. PROPOSED CABLES, EDGE LIGHTING AND SIGNAGE TO BE IN PLACE PRIOR TO CUTTING INTO ANY EXISTING CABLES. CONTRACTOR TO PROVIDE 3 DAYS ADVANCE NOTICE PRIOR TO CUTTING ANY EXISTING CABLES.
 - RELOCATE LOCALIZER, REELS AND THRESHOLD LIGHTING
 - MARKING WITHIN STAGE 2 LIMITS
 - PLACE TOPSOIL, SEEDING/SODDING AND MULCHING
 - REMOVE REMAINING DEBRIS AND SWEEP PAVEMENTS
 - REMOVE BARRICADES AND LATHING AND WARNING TAPE

LE039

HANSON

HANSON PROFESSIONAL SERVICES INC.

815 Commerce Drive, Suite 200
Oak Brook, Illinois 60523
Telephone: 630.990.3800
Fax: 630.990.3801

Illinois Professional Design Firm
Registration No. 184-001084

© Copyright Hanson Professional Service Inc. 2008

Chicago-Romeoville Airport

JOLIET REGIONAL PORT DISTRICT

1 George Michas Drive
Romeoville, Illinois 60446
Telephone: 815.838.9497
Fax: 815.838.9524

EXTEND RUNWAY 2-20; CONSTRUCT TAXIWAY TURNAROUND

AIP PROJECT NO. 3-17-0140-B42
IDA PROJECT NO. LOT-3792

No.	Drawing Issue Description	Date	By

Date

APRIL 18, 2008

Sheet Title

CONSTRUCTION STAGING PLAN STAGES 1 AND 2

Project Number	07A0166
LDH	03/10/08
Layout By	Date
LDH	03/10/08
Designed By	Date
RMH	03/20/08
Reviewed By	Date
LDH	---
Drawn By	Sheet No.

4. 107.0085 (00840) (07A0166) (DRAWINGS) (SHEET) (05-STAGING PLAN) (APR 18, 2008 10:13AM HAUSM0062)