



HANSON PROFESSIONAL SERVICES INC.

815 Commerce Drive, Suite 200
Oak Brook, Illinois 60523
Telephone: 630.990.3800
Fax: 630.990.3801

Illinois Professional Design Firm
Registration No. 184-001084

© Copyright Hanson Professional Service Inc. 2008



JOLIET REGIONAL PORT DISTRICT

1 George Michas Drive
Romeoville, Illinois 60446
Telephone: 815.838.9497
Fax: 815.838.9524

EXTEND RUNWAY 2-20; CONSTRUCT
TAXIWAY TURNAROUND

AIP PROJECT NO. 3-17-0140-B42
IDA PROJECT NO. LOT-3792


No.	Drawing Issue Description	Date	By

Date
APRIL 18, 2008
Sheet Title

PLAN AND PROFILE
RUNWAY 2-20
STA. 160+00 THRU
STA. 165+00

07A0166
Project Number
LDH 02/26/08
Layout By Date
LDH 02/26/08
Designed By Date
RMH 03/20/08
Reviewed By Date
Drawn By Sheet No.

13

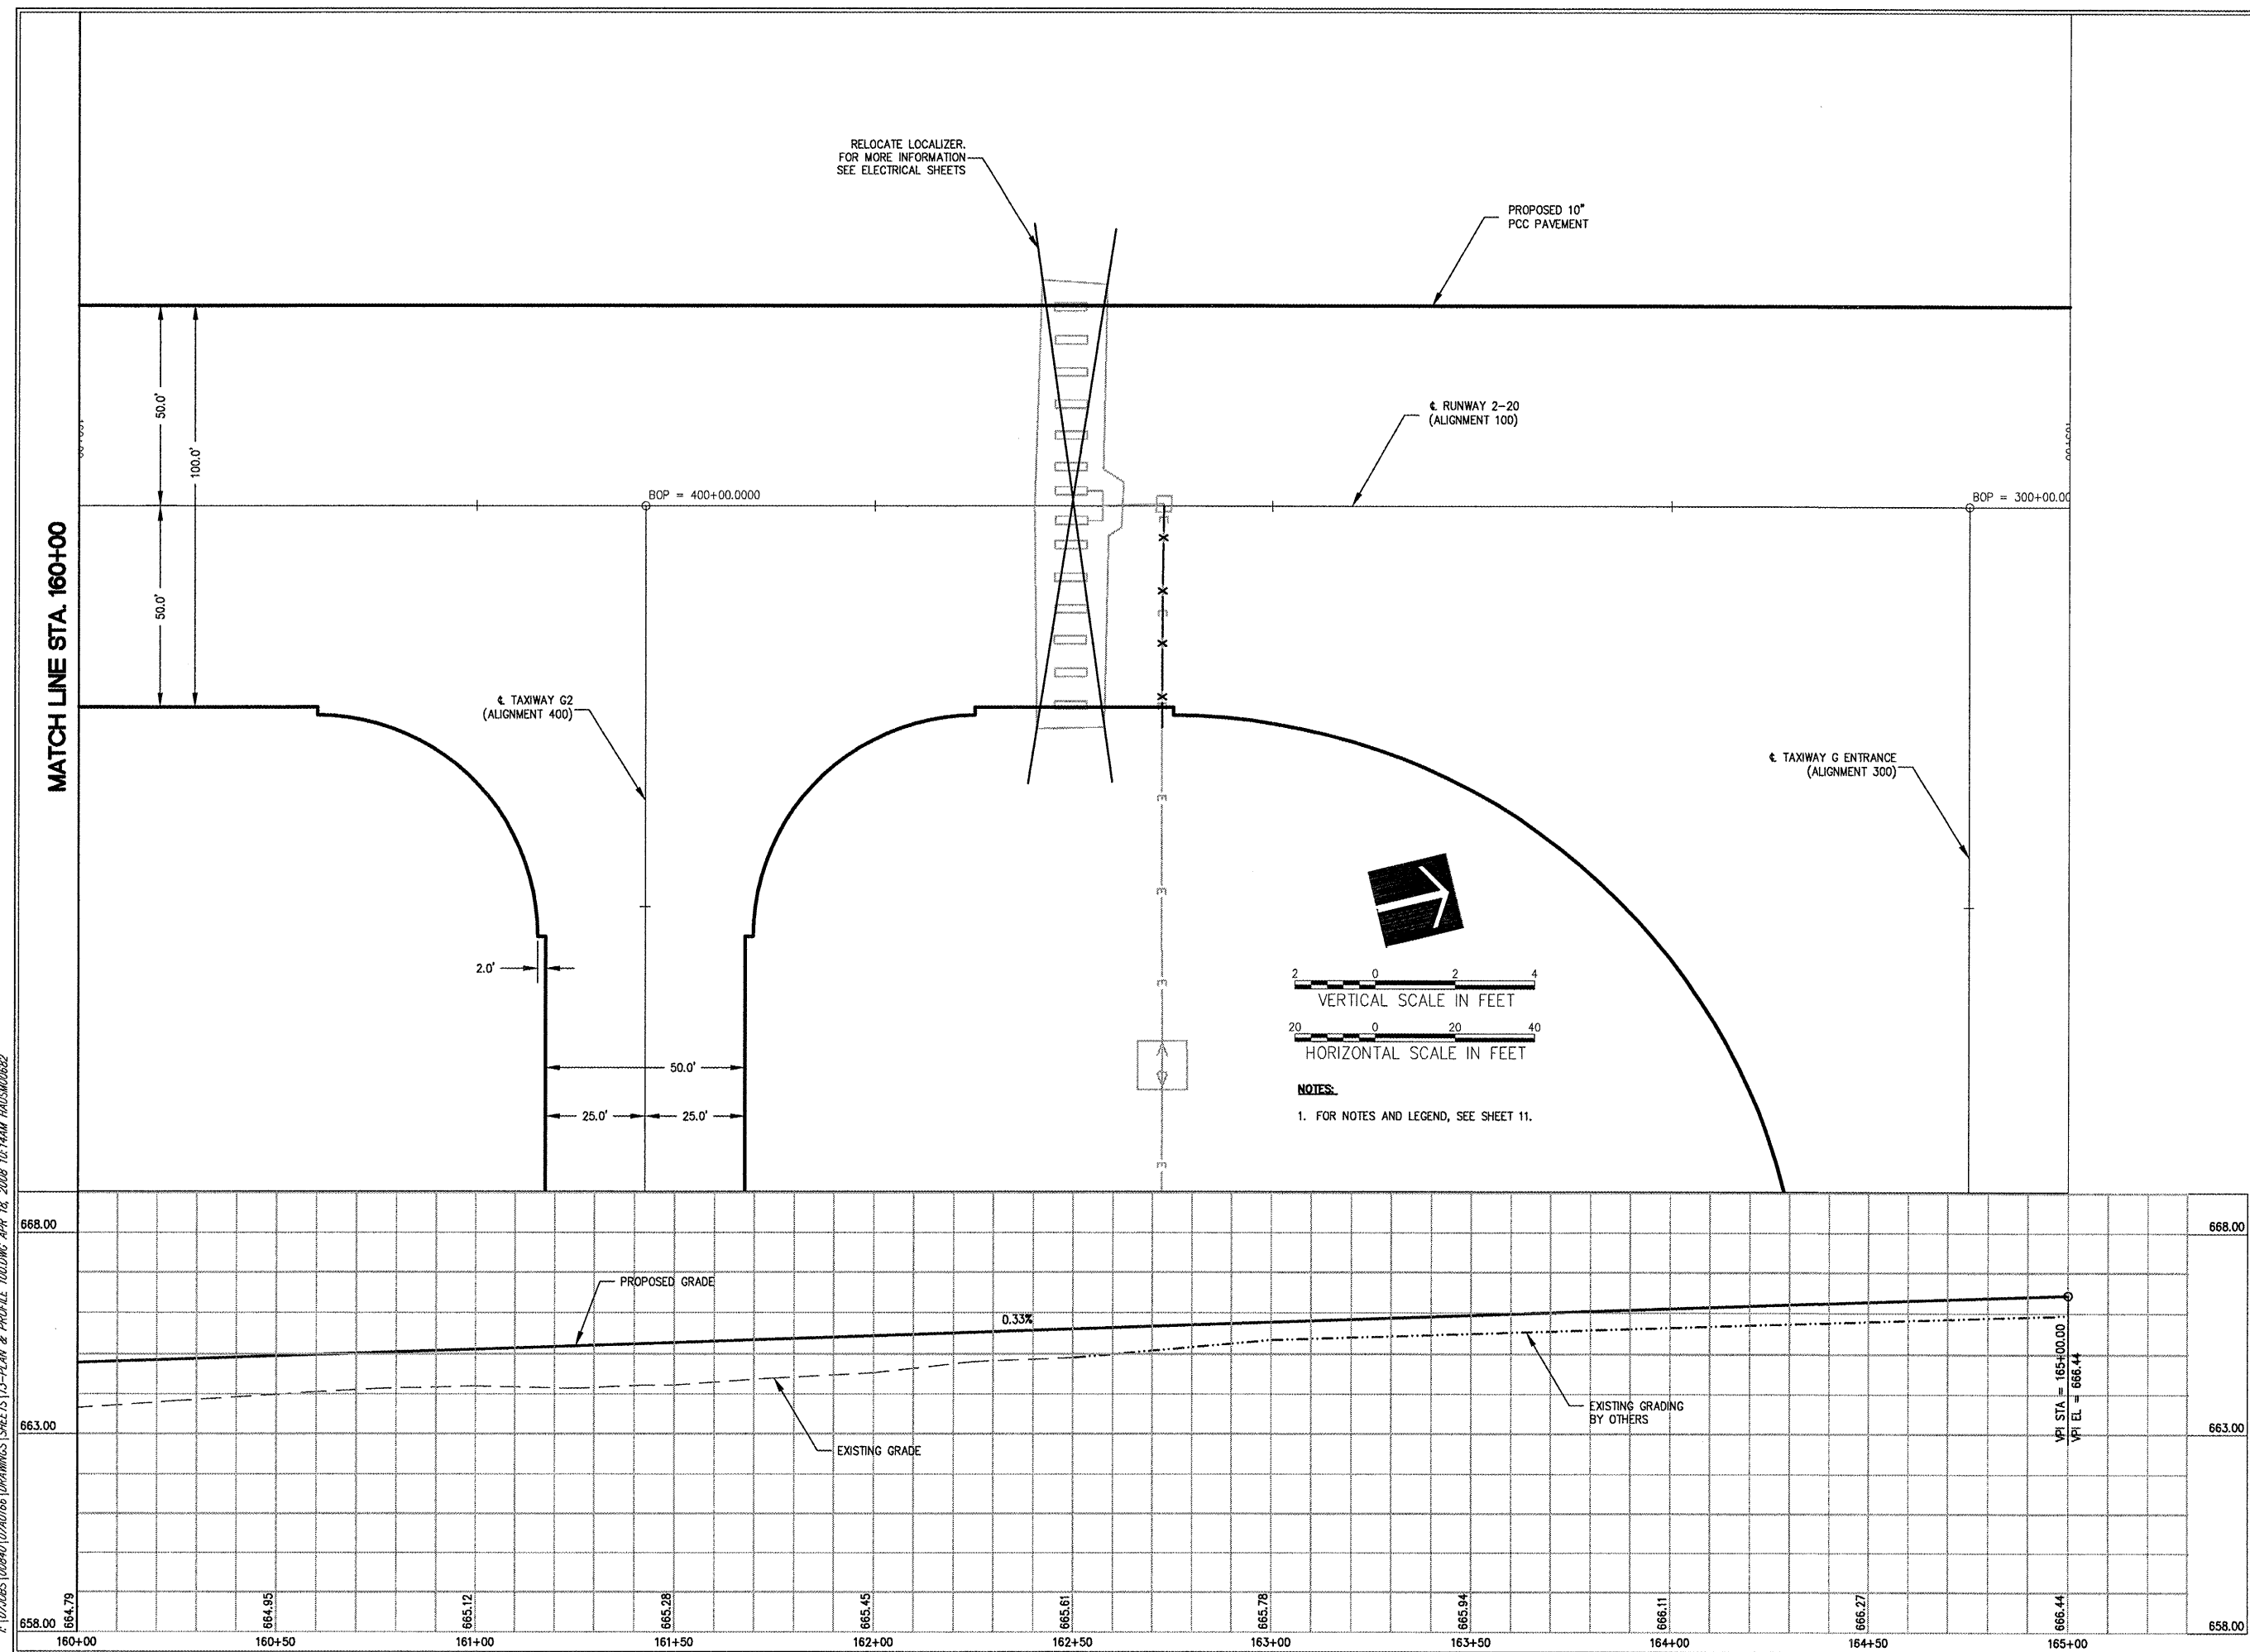

I:\PROJECTS\00840\DRAWINGS\DRAWINGS\SHEETS\13-PLAN & PROFILE 100.DWG APR 18, 2008 10:44AM HAUSMIDDER